





Front Elevation  
[proposed]

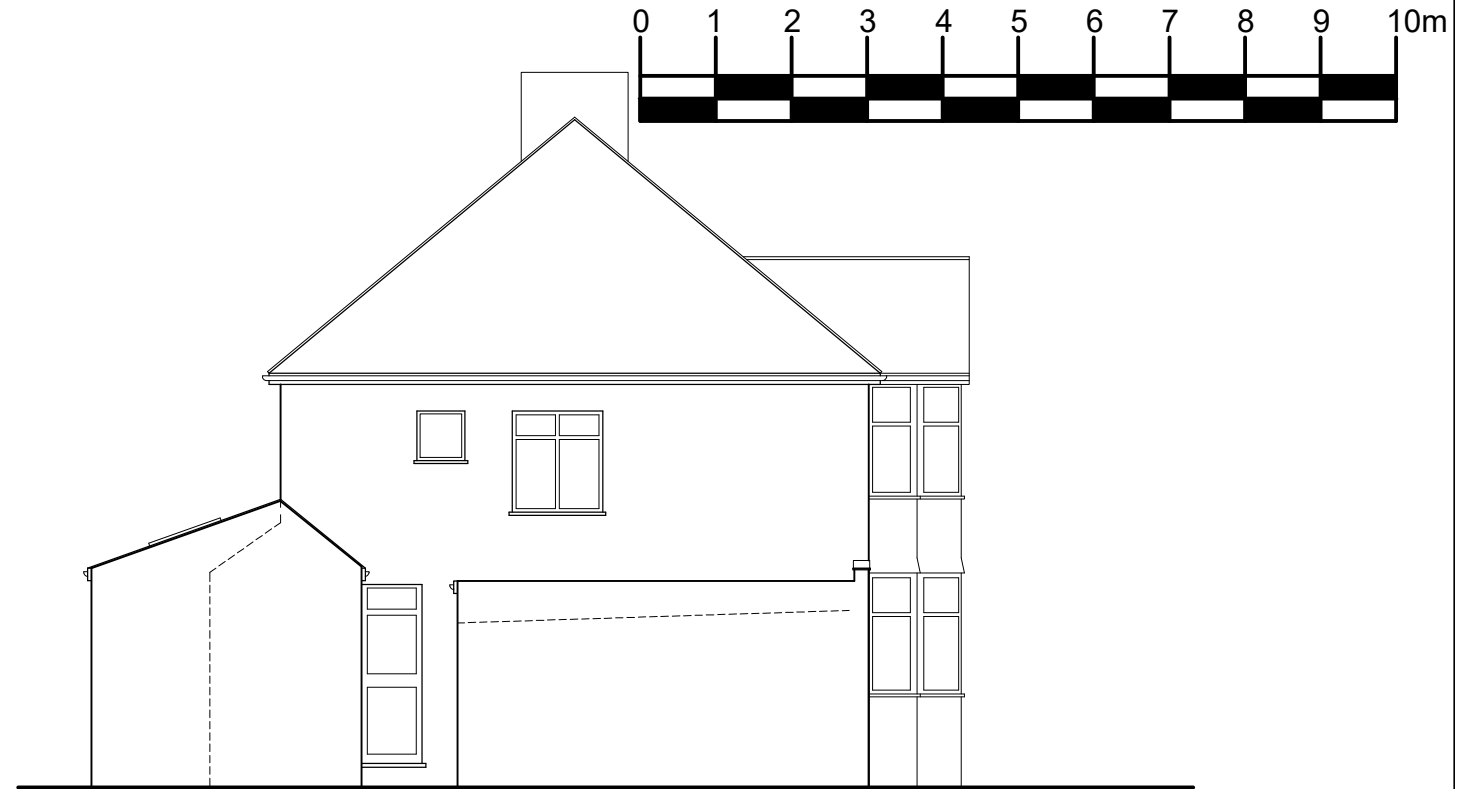

Side Elevation  
[proposed]

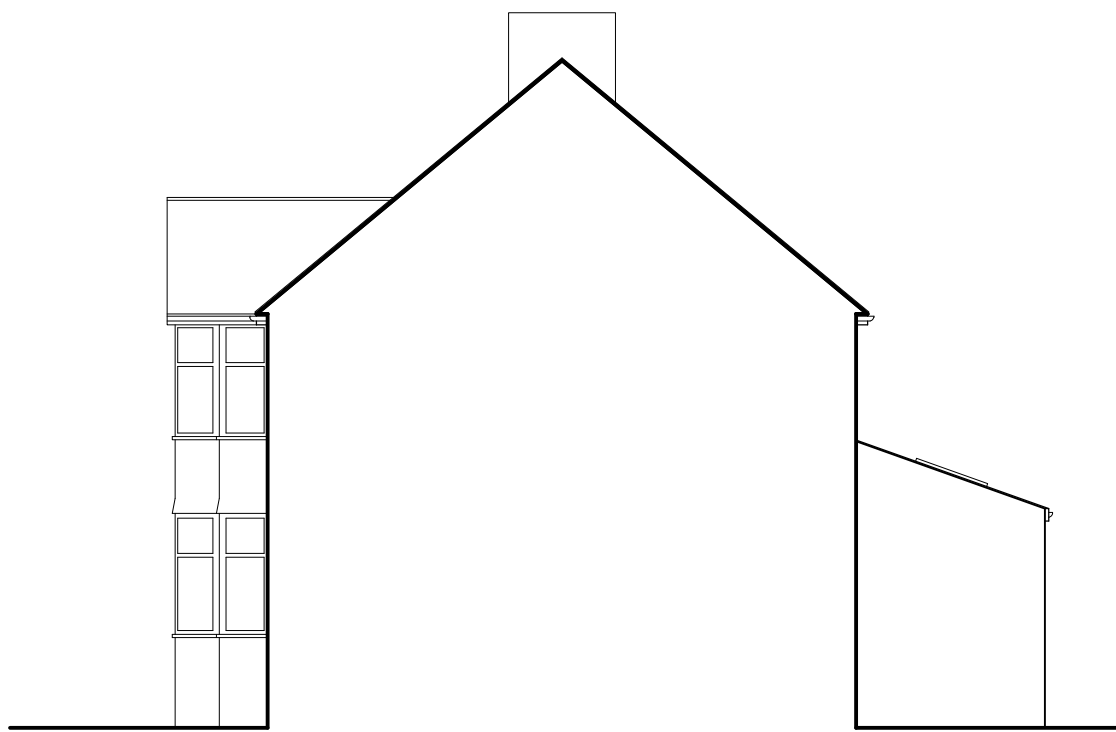

Side Elevation  
[proposed]



Rear Elevation  
[proposed]

Rev:

Drawing Title:	Scale: 1:100@A3
Proposed Elevations	Drwn: ao
Project:	Date: Nov 2012
Re-building of existing garage & erection of single storey rear extension & part side extension	Drawing No:
Location:	<b>4376_04</b>
56 Byng Road, Barnet, Herts EN5 4NS	

**STUART HENLEY & PARTNERS**

Chartered Surveyors & Planning Consultants

2a Wrotham Business Park  
Barnet  
Herts EN5 4SB

t: 020 8275-1080  
f: 0800-007-3003  
e: info@planningconsent.com  
w: www.planningconsent.com