



NOTES
 ALL DIMENSIONS TO BE CHECKED ON SITE.
 DO NOT SCALE FROM THIS DRAWING
 EXCEPT FOR THE PURPOSES OF LOCAL AUTHORITY
 PLANNING

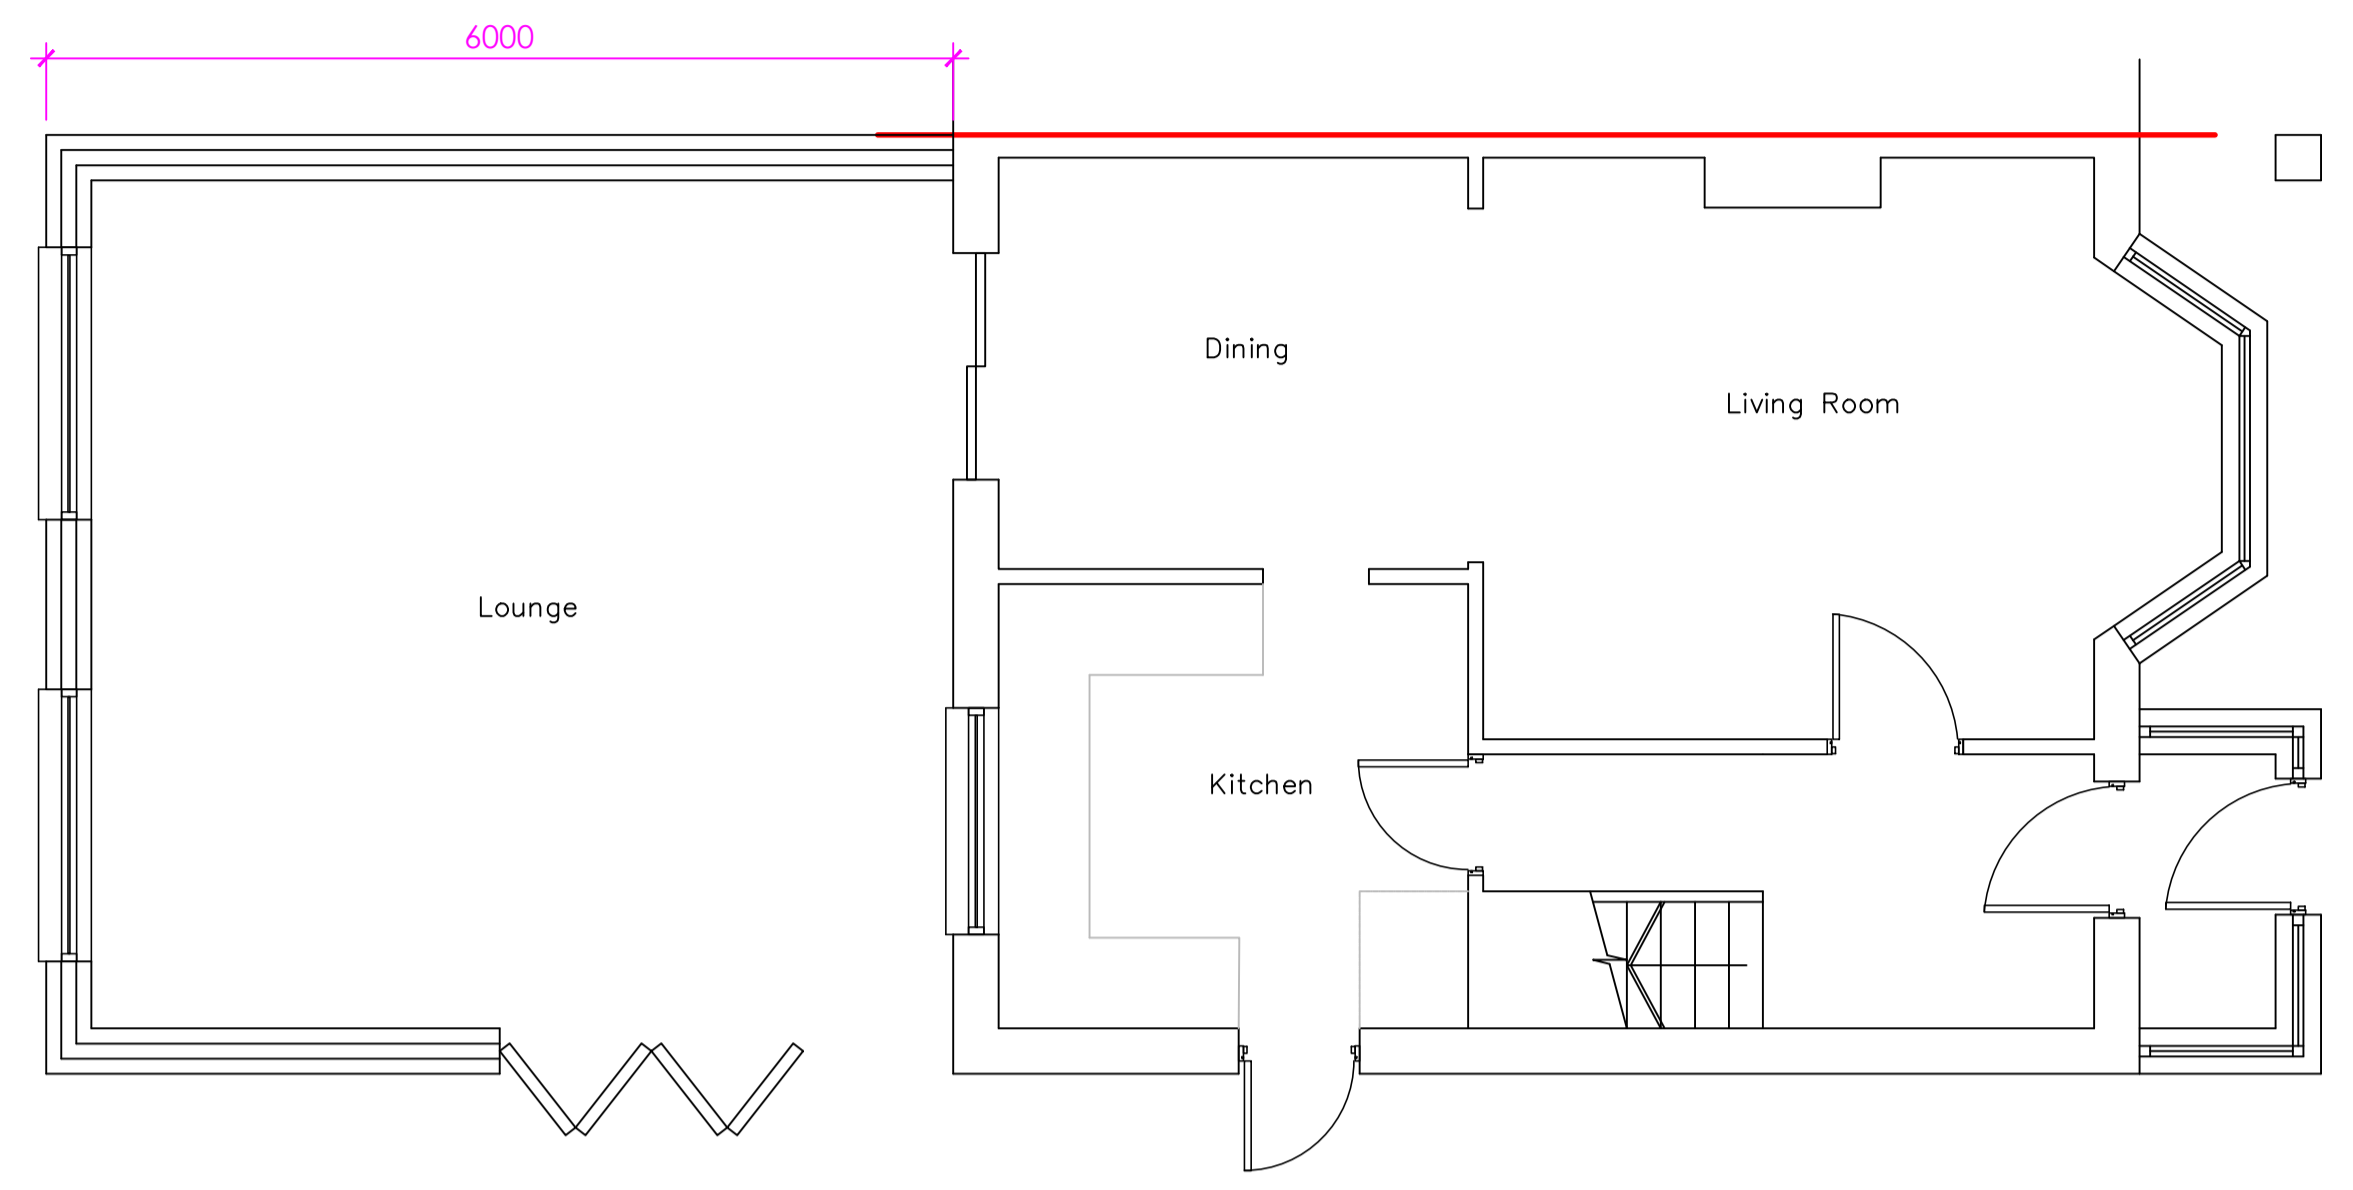


PROPOSED GROUND FLOOR
 Scale 1:50 @A1

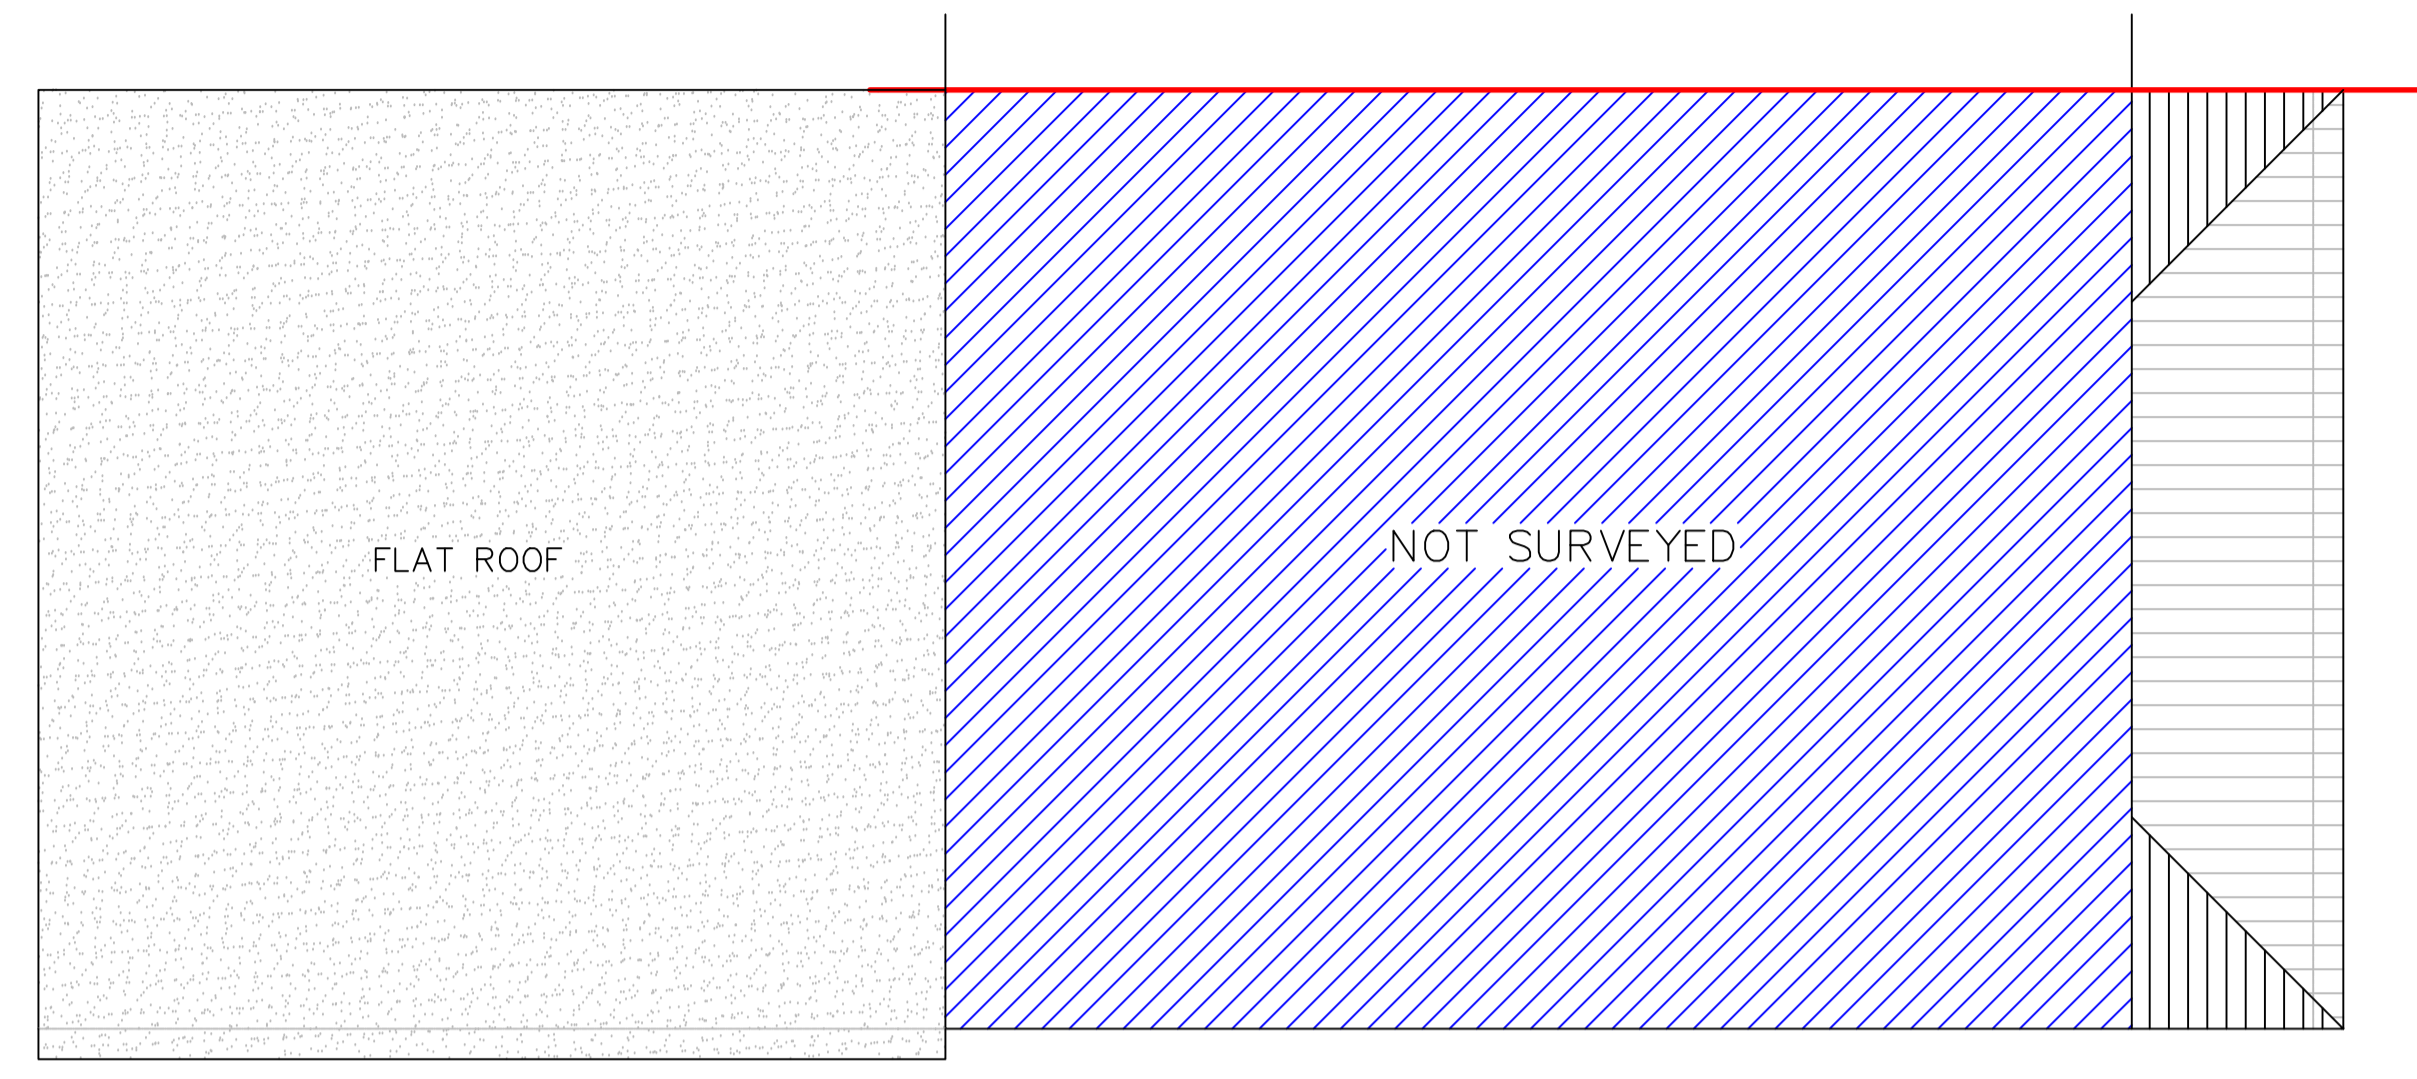

PROPOSED FIRST FLOOR
 Scale 1:50 @A1



EXISTING FRONT ELEVATION
 (to remain unchanged)
 Scale 1:50 @A1

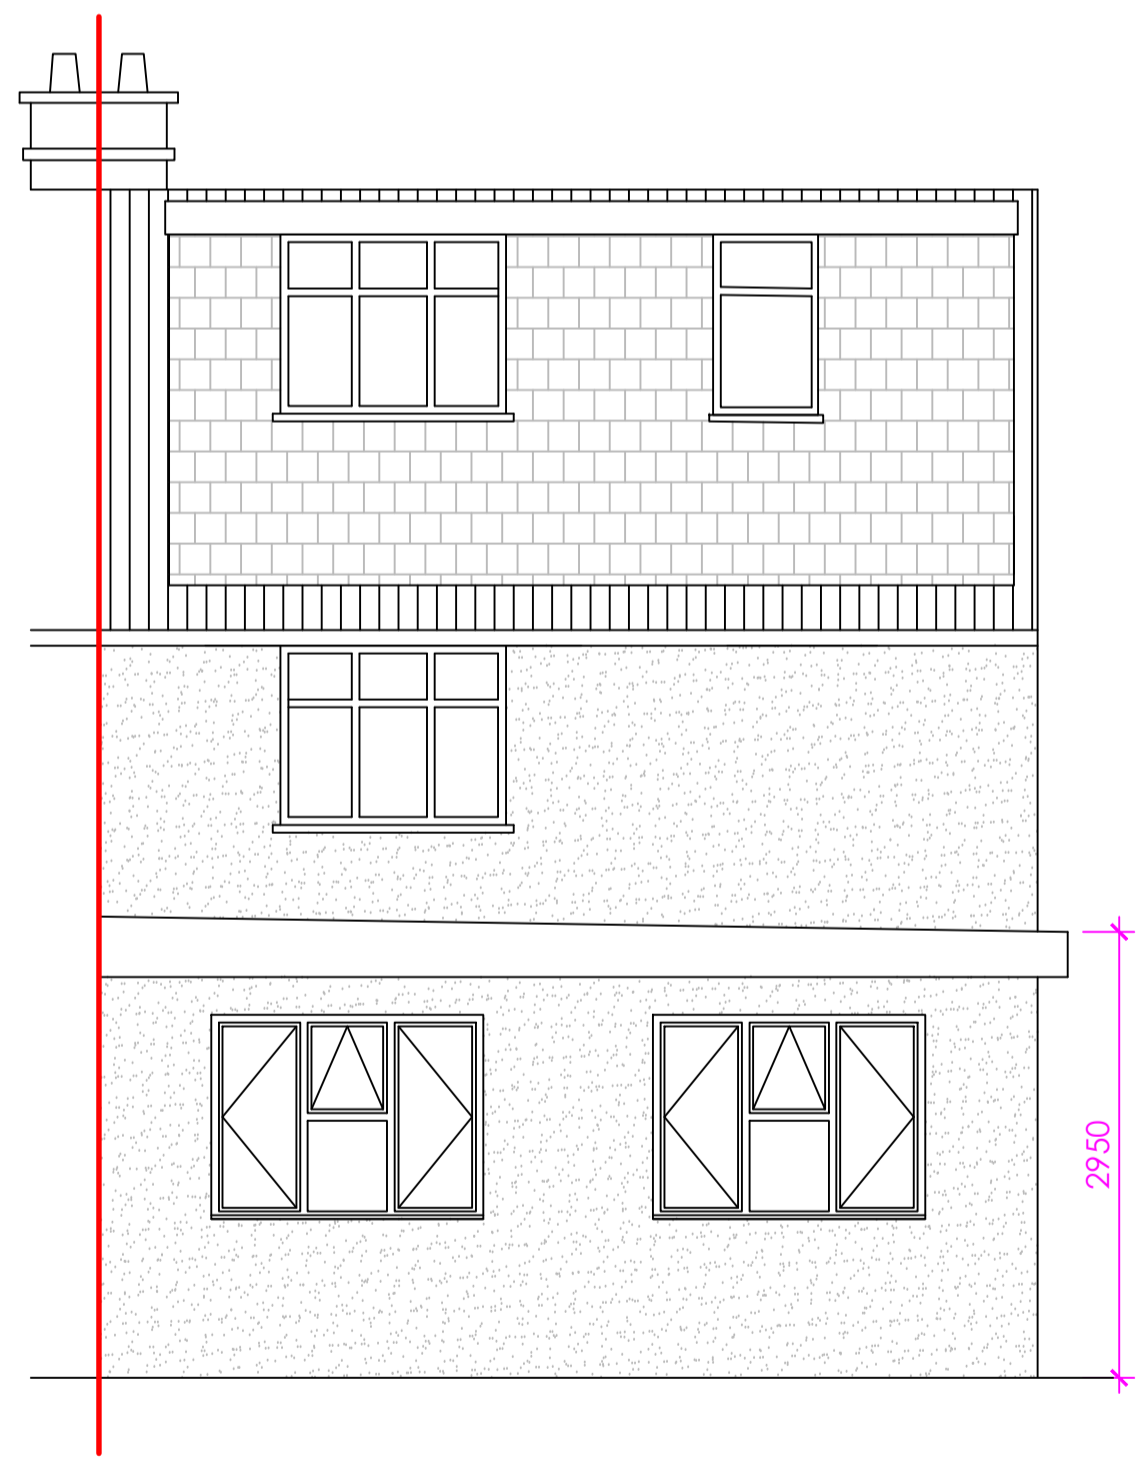

PROPOSED REAR ELEVATION
 Scale 1:50 @A1



PROPOSED FLANK ELEVATION
 Scale 1:50 @A1

REV No.	DATE	REMARKS

Design & Construction Consulting Ltd
 E: office@yesconsultingtd.co.uk
 T: 07833 327550

Client	Job Title 25 Layfield Crescent London NW4 3UJ	Drawing Title Proposed Plans and Elevations		Scale	Sheet size A1
		Date		Drn. by	
		Org. No. 201	Rev.		