




# North Finchley

796 High Road  
North Finchley  
London  
N12 9QU

Issue 01 - 24/01/2023



# Site Plan

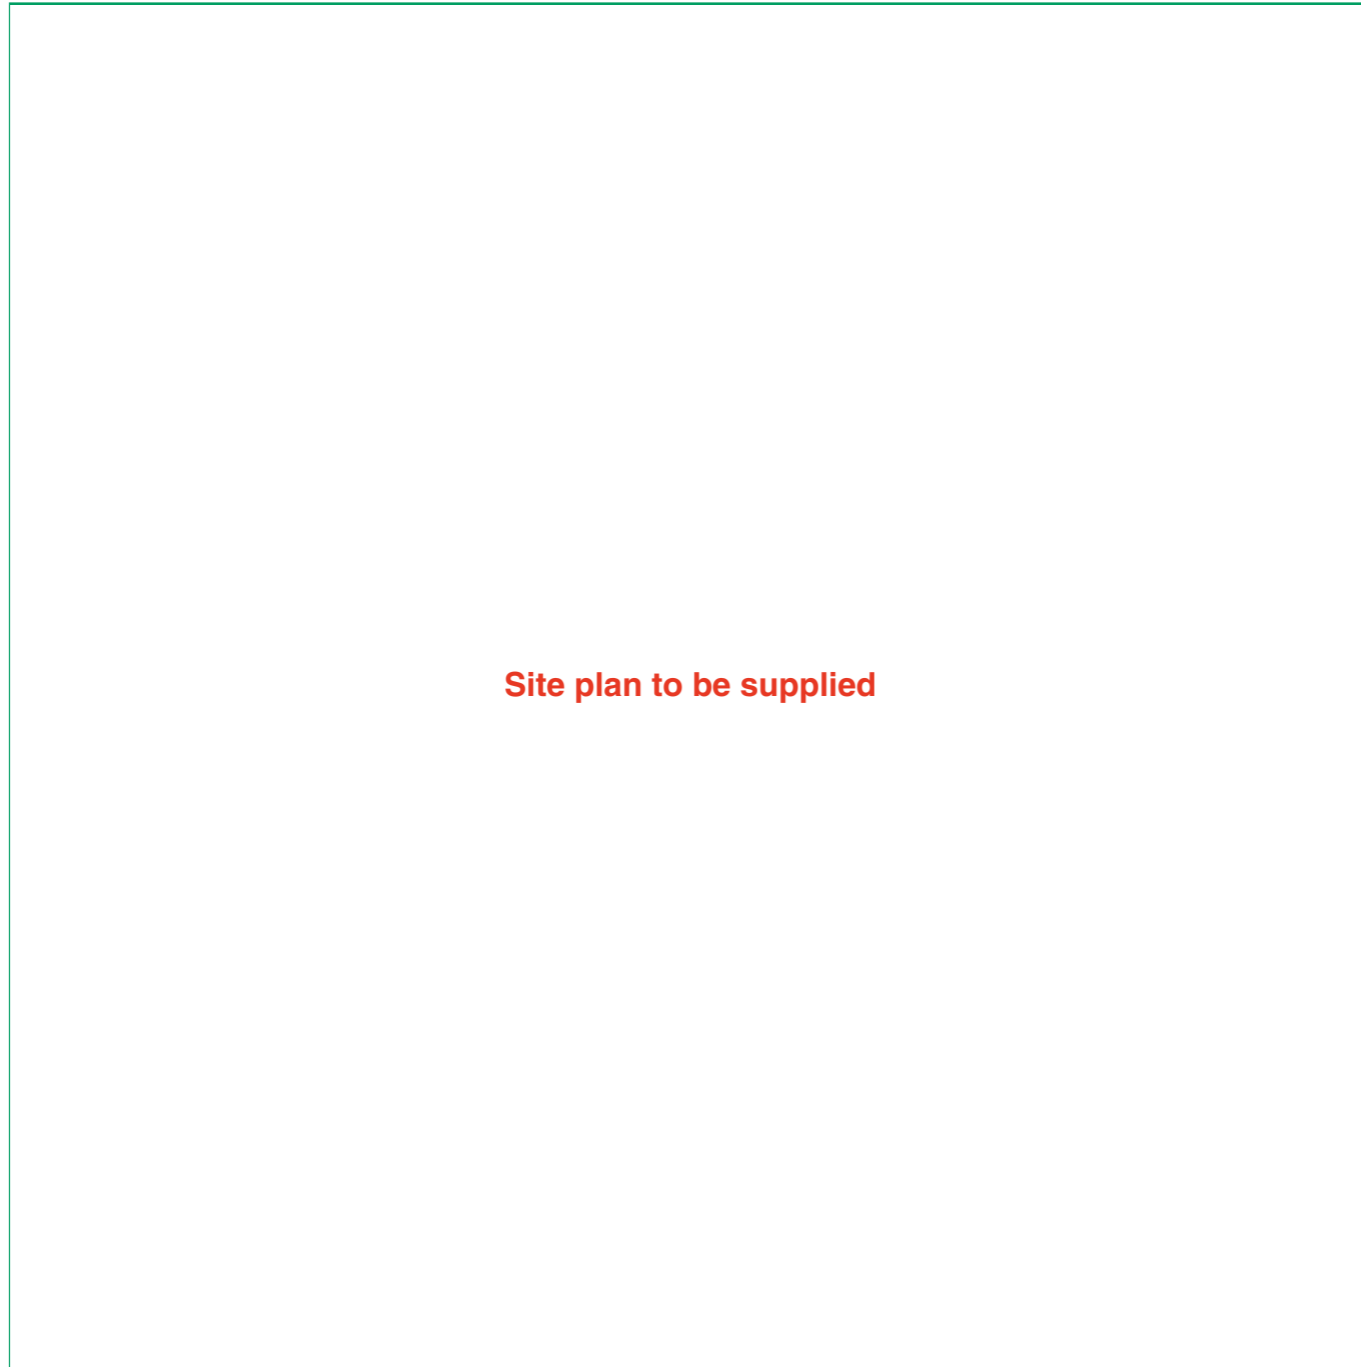

Site plan to be supplied

- 01 Internally Illuminated Fascia Sign
- 02 D/S Internally Illuminated Projection Sign
- 03 Manifestation Dots
- 04 Welcome Text
- 05 Opening Hours Vinyl



**Site**  
Specsavers  
North Finchley

**Job Number**  
124813B

**Page**  
2 of 9

**Drawing Location**  
U:\2023\2023 Drawings\Specsavers\

**Scale**  
as shown @ A3

**Issue / Rev**  
Issue 01

**Drawn by**  
WO

**Checked by**  
PM

**Sales Rep**  
JS

**Date**  
24/01/2023



**BUTTERFIELD SIGNS LTD**  
174 Sunbridge Rd  
Bradford West Yorkshire  
BD1 2RZ  
Tel: 01274 722244  
Fax: 01274 848996  
Web: [www.butterfieldsigns.co.uk](http://www.butterfieldsigns.co.uk)

# Proposed Elevations


- 01** Internally Illuminated Fascia Sign
- 02** D/S Internally Illuminated Projection Sign
- 03** Manifestation Dots
- 04** Welcome Text
- 05** Opening Hours Vinyl



EXISTING ELEVATION - SCALE 1:100 @ A3



PROPOSED ELEVATION - SCALE 1:100 @ A3

 

**Site**  
Specsavers  
North Finchley

**Job Number**  
124813B  
**Page**  
3 of 9  
**Drawing Location**  
U:\2023\2023 Drawings\Specsavers\

**Scale**  
as shown @ A3  
**Issue / Rev**  
Issue 01

**Drawn by**  
WO  
**Checked by**  
PM

**Sales Rep**  
JS  
**Date**  
24/01/2023



**BUTTERFIELD SIGNS LTD**  
174 Sunbridge Rd  
Bradford West Yorkshire  
BD1 2RZ  
Tel: 01274 722244  
Fax: 01274 848996  
Web: [www.butterfieldsigns.co.uk](http://www.butterfieldsigns.co.uk)




# Proposed Visual

Existing



Proposed

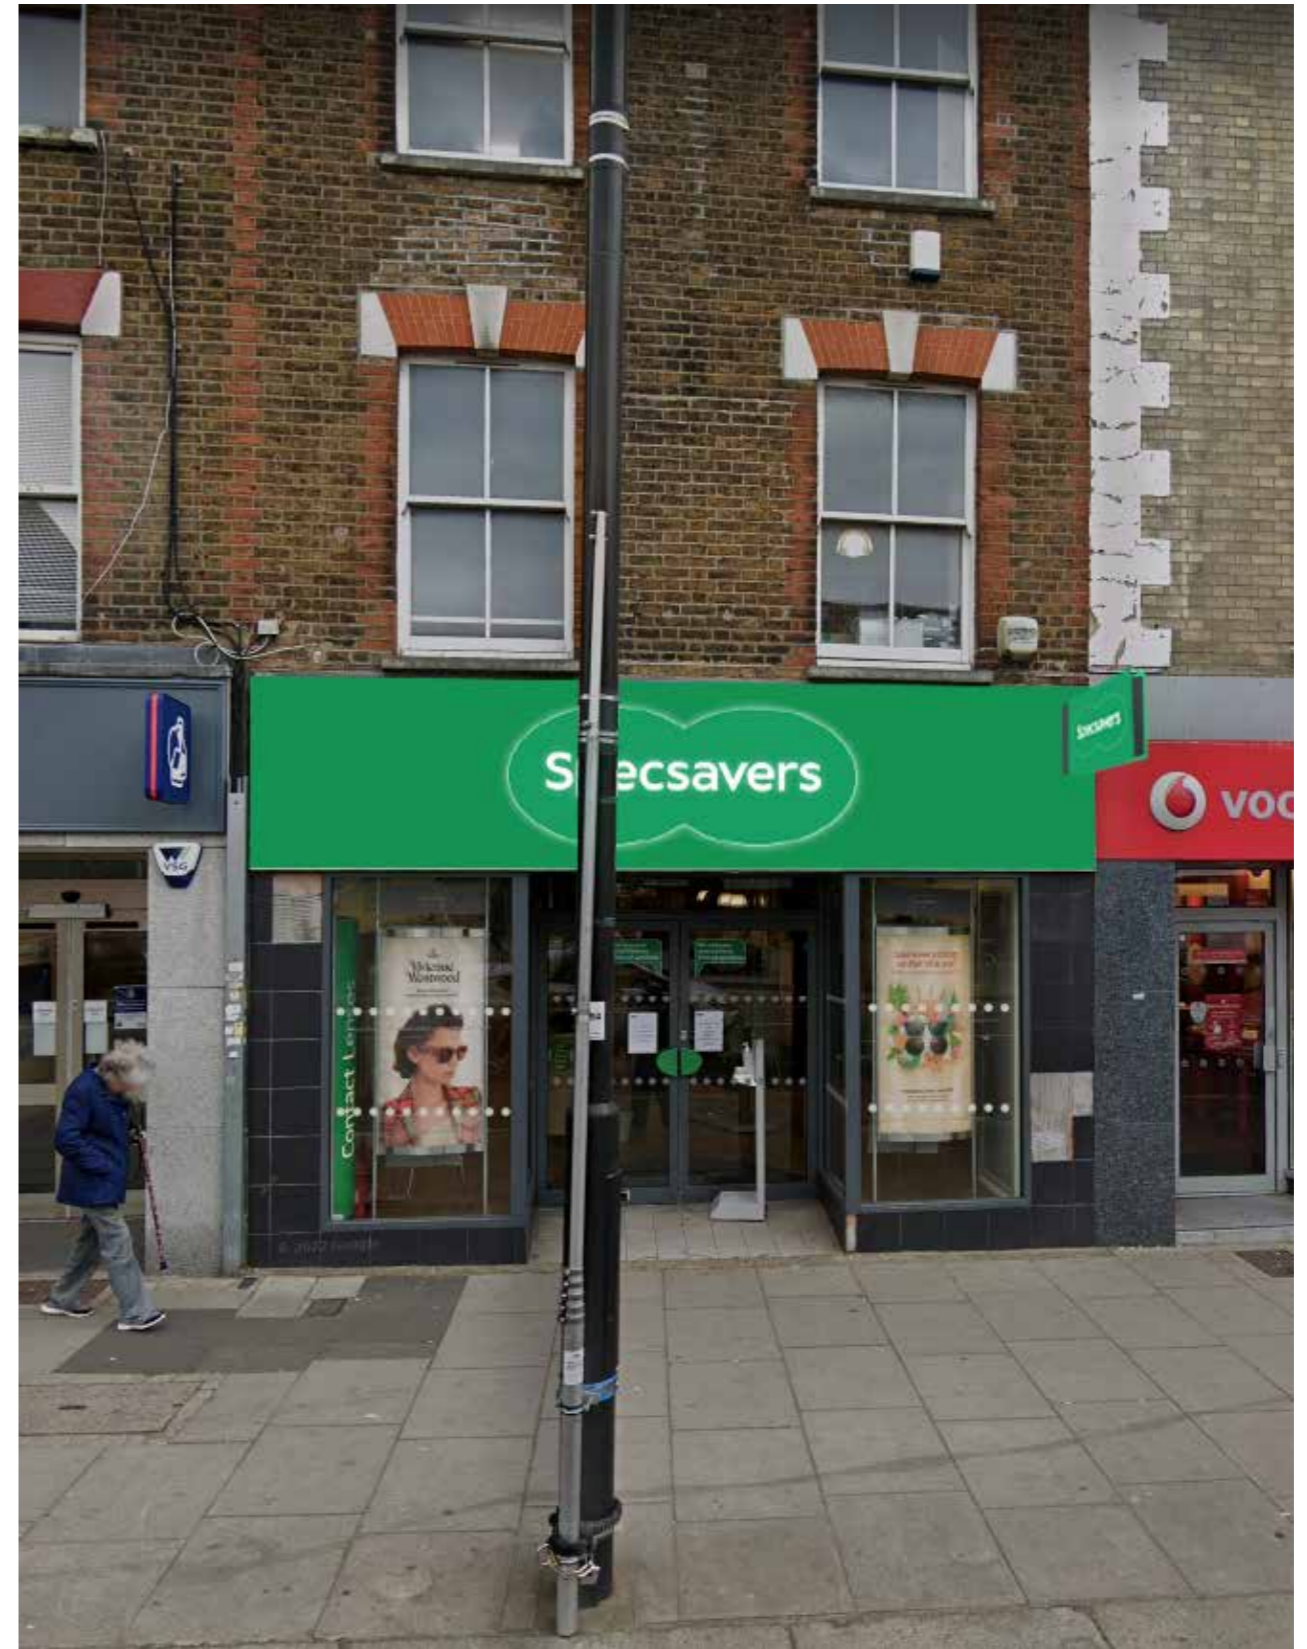

**Site**  
Specsavers  
North Finchley

**Job Number**  
124813B

**Page**  
4 of 9

**Drawing Location**  
U:\2023\2023 Drawings\Specsavers\

**Scale**  
as shown @ A3


**Issue / Rev**  
Issue 01

**Drawn by**  
WO

**Checked by**  
PM

**Sales Rep**  
JS

**Date**  
24/01/2023

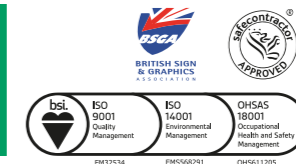

**BUTTERFIELD SIGNS LTD**  
174 Sunbridge Rd  
Bradford West Yorkshire  
BD1 2RZ  
Tel: 01274 722244  
Fax: 01274 848996  
Web: [www.butterfieldsigns.co.uk](http://www.butterfieldsigns.co.uk)

### Sign 01 - Internally Illuminated Fascia Sign

01no formed 2mm aluminium fascia panel with 50mm returns - finished 2418C (40% gloss).  
Complete with 20mm upstand and fixed direct to substrate with 40 x 40 x 3 fixing angles.



'Specsavers' logo - Manufactured from Opal 050 Acrylic and complete with self-coloured opaque green vinyl to face and 18mm of logo returns - allowing only partial return illumination.  
'Specsavers' Letters push-through 1T77 acrylic and internally illuminated with LEDs.

Secured to fascia sign face flush with fixings to suit.

Size: As shown

Scale: 1:25

**DIMENSIONS TBC**

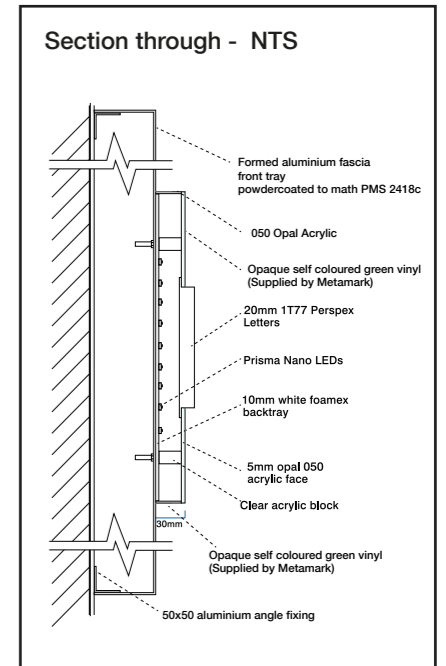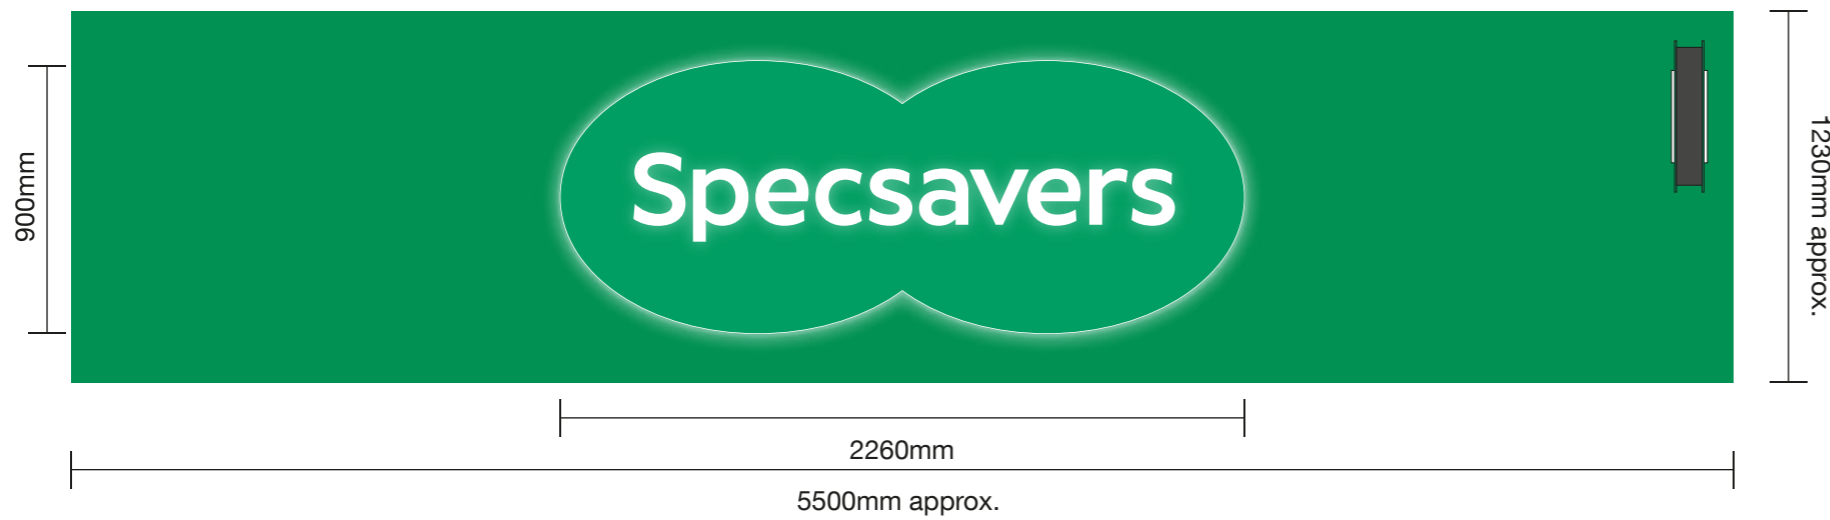

Site  
Specsavers  
North Finchley

Job Number  
124813B

Page  
5 of 9

Drawing Location  
U:\2023\2023 Drawings\Specsavers\

Scale  
as shown @ A3

Issue / Rev  
Issue 01

Drawn by  
WO

Checked by  
PM

Sales Rep  
JS

Date  
24/01/2023



BUTTERFIELD SIGNS LTD  
174 Sunbridge Rd  
Bradford West Yorkshire  
BD1 2RZ  
Tel: 01274 722244  
Fax: 01274 848996  
Web: www.butterfieldsigns.co.uk




**Sign 02 - D/S Internally Illuminated Projection Sign**


Manufactured from fret-cut 2.5mm aluminium face panels.  
 Logo lozenge shape from 20mm Opal 050 Acrylic pushed through  
 and complete with C3 Green vinyl applied to face only to allow for  
 edge illumination. 'Specsavers' letters to be weeded from vinyl  
 and complete with set of 5mm Opal 050 individual letters bonded to face.  
 Face panels fixed to 3mm U-Channel with 20x20x3mm extruded  
 aluminium angle fixing. All secured to internal 32x32x3mm aluminium SHS  
 framework and fixed direct to substrate with fixings to suit.

Size: 900 x 500mm

Scale: 1:10

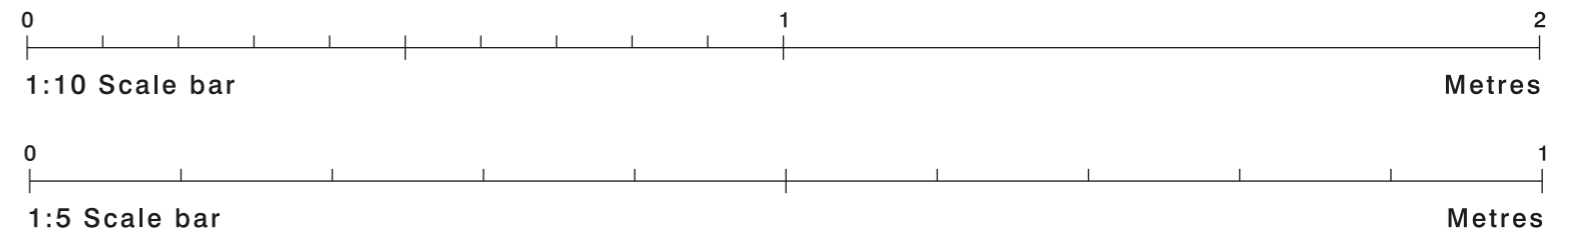


Front view

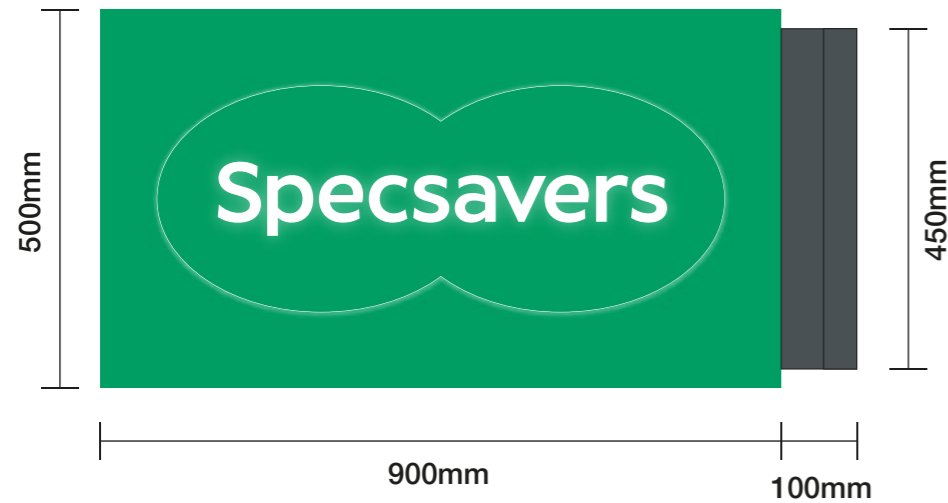


Reverse view



Side view  
1:5

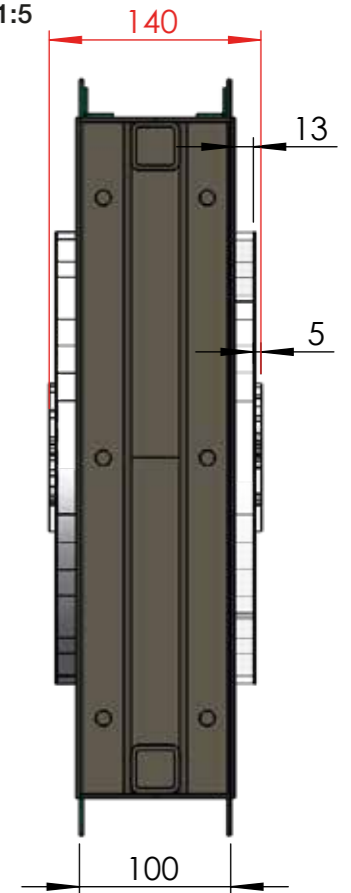

Isometric view  
NTS

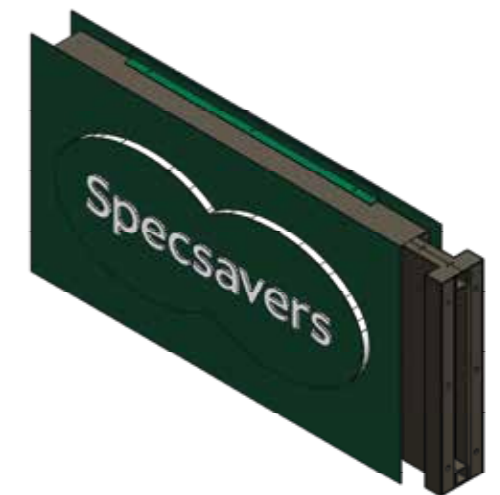

Site  
Specsavers  
North Finchley

Job Number  
124813B  
Page  
6 of 9  
Drawing Location  
U:\2023\2023 Drawings\Specsavers\

Scale  
as shown @ A3  
Issue / Rev  
Issue 01

Drawn by  
WO  
Checked by  
PM

Sales Rep  
JS  
Date  
24/01/2023



BUTTERFIELD SIGNS LTD  
174 Sunbridge Rd  
Bradford West Yorkshire  
BD1 2RZ  
Tel: 01274 722244  
Fax: 01274 848996  
Web: www.butterfieldsigns.co.uk




**Sign 03 - Manifestation Dots (Qty 5.5m approx)**

Plot cut frosted vinyl manifestation dots

Reverse applied to glazing.

Size: As shown

Scale: 1:20

  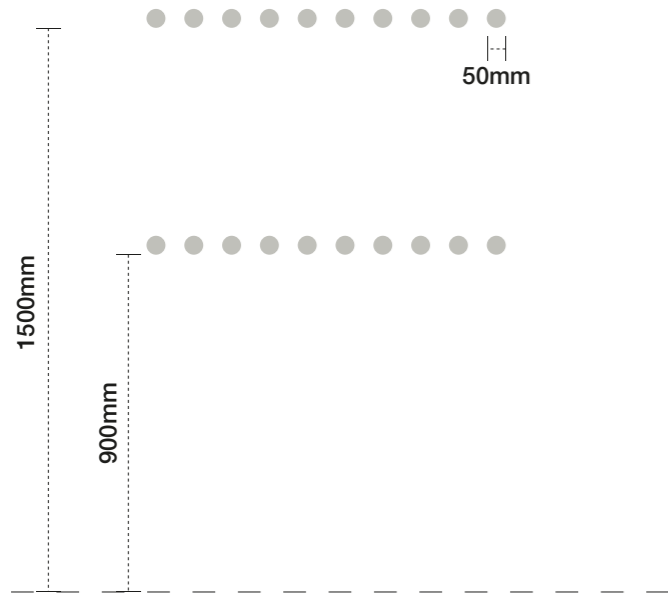


**Site**  
Specsavers  
North Finchley

**Job Number**  
124813B  
**Page**  
7 of 9  
**Drawing Location**  
U:\2023\2023 Drawings\Specsavers\

**Scale**  
as shown @ A3  
**Issue / Rev**  
Issue 01

**Drawn by**  
WO  
**Checked by**  
PM

**Sales Rep**  
JS  
**Date**  
24/01/2023

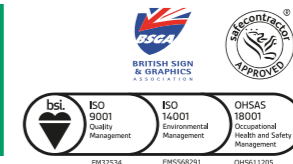

**BUTTERFIELD SIGNS LTD**  
174 Sunbridge Rd  
Bradford West Yorkshire  
BD1 2RZ  
Tel: 01274 722244  
Fax: 01274 848996  
Web: [www.butterfieldsigns.co.uk](http://www.butterfieldsigns.co.uk)

**Sign 04 - Welcome Text**


1No. Set of 10mm clear acrylic letters, finished

Grey RAL 7022.

To be fixed to wall using D/S VHB tape.

Size: 89mm Cap Height

Scale: 1:10

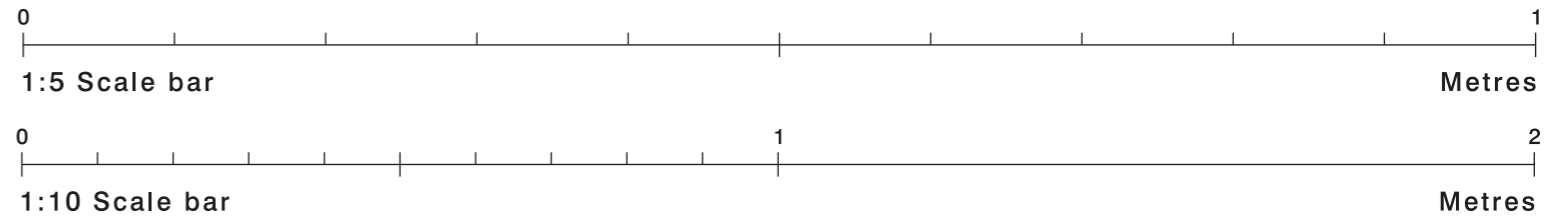

**Sign 05 - Opening Hours Vinyl**

1No. Digitally printed opening hours vinyl graphic reverse applied to glazing.

Size: 110 x 320mm


Scale: 1:5

Opening Time TBC



**Example Layout:**

There are 3 key elements to the welcome wall:  
3D acrylic "Welcome to..." messaging  
G8 graphics cupboards with "Theodora" artwork  
Stud wall to house the graphics cupboards

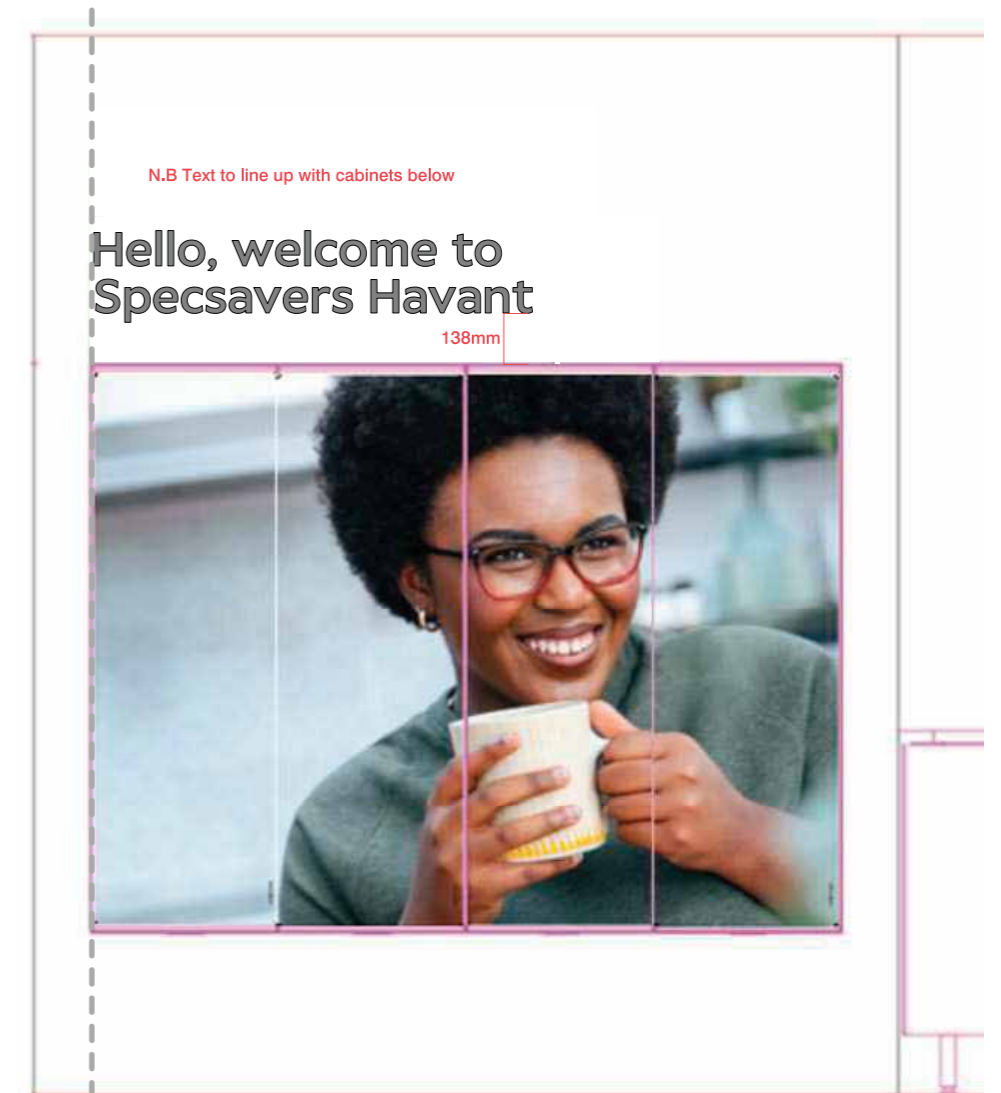


Site  
Specsavers  
North Finchley

Job Number  
124813B  
Page  
8 of 9  
Drawing Location  
U:\2023\2023 Drawings\Specsavers\

Scale  
as shown @ A3  
Issue / Rev  
Issue 01

Drawn by  
WO  
Checked by  
PM

Sales Rep  
JS  
Date  
24/01/2023

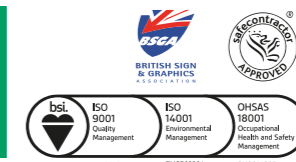

BUTTERFIELD SIGNS LTD  
174 Sunbridge Rd  
Bradford West Yorkshire  
BD1 2RZ  
Tel: 01274 722244  
Fax: 01274 848996  
Web: [www.butterfieldsigns.co.uk](https://www.butterfieldsigns.co.uk)