


PLANNING APPLICATION

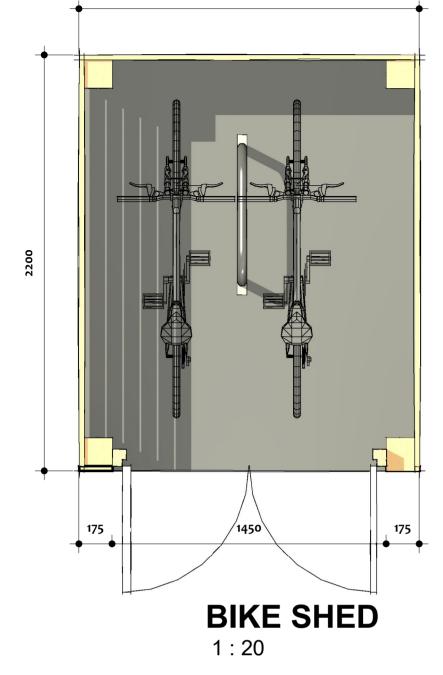


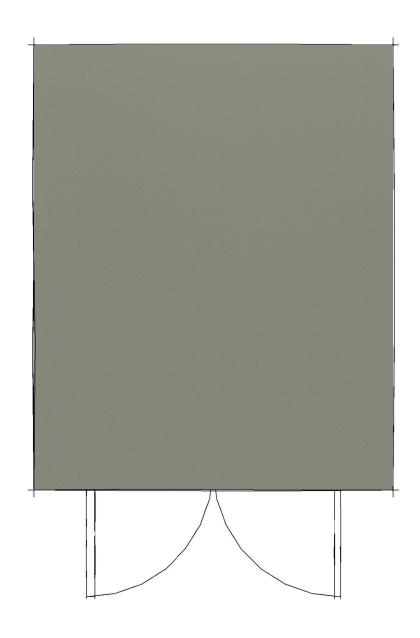

BIKE SHED ROOF 1:20

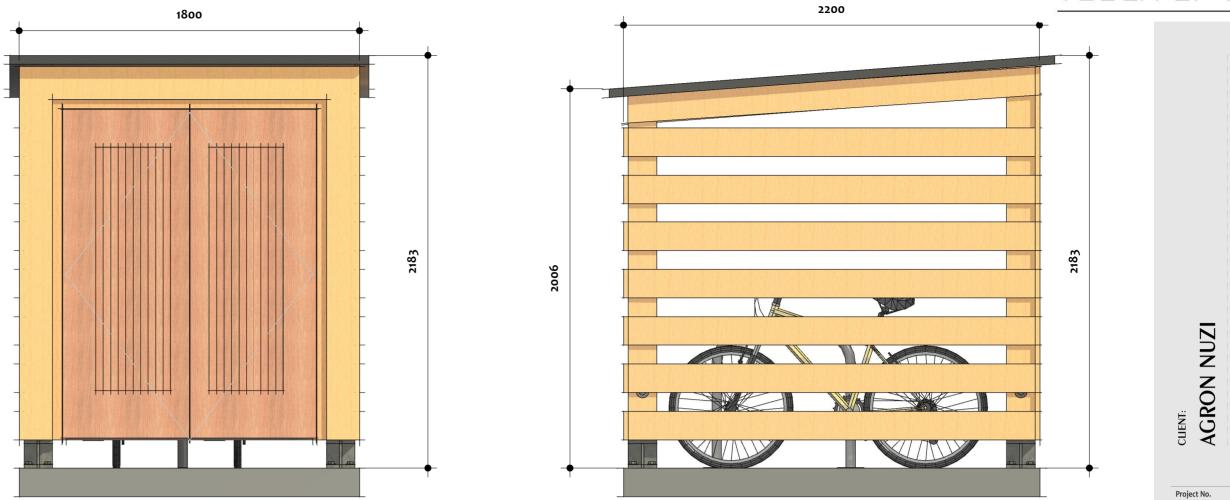

FRONT ELEVATION-BIKE 1:20

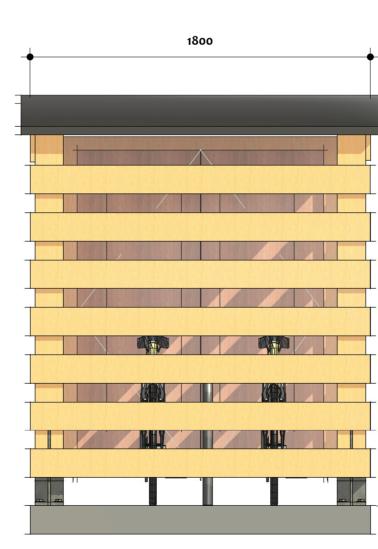


006

REAR ELEVATION-BIKE 1:20



RIGHTSIDE ELEVATION-BIKE 1:20

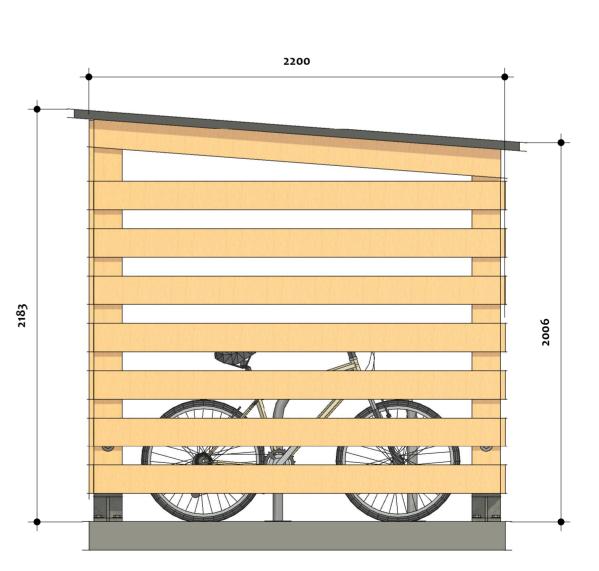

LEFTSIDE ELEVATION-BIKE 1:20

Scale 1:20

LALETID WORKS IN THE FILTER DECOMPACTINE AND A COMMENTATION OF THE FILTER DECOMPACTINE AND A COMPACT AND A COMPACT

16 GENTIAN ROAD BLACKBIRD LEYS OX4 6QE

ADDRESS:

JANUARY 2024

M18/B.REG/060/AUG'23



BICYCLE STORE

Scale

Sheet No.



1:20