




GENERAL NOTES

All architectural drawings should be read in conjunction with reports by other consultants submitted along with the application.

All proposed internal layouts are indicative and approximate.

Any dimensions or datum levels are subject to further detail design development.

Existing Nash Court Buildings A-G are proposed for demolition, with material re-use for site levelling where possible. Further information can be found in the S&P Design and Access Statement under the 'Existing Buildings Assessment' section.

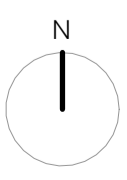 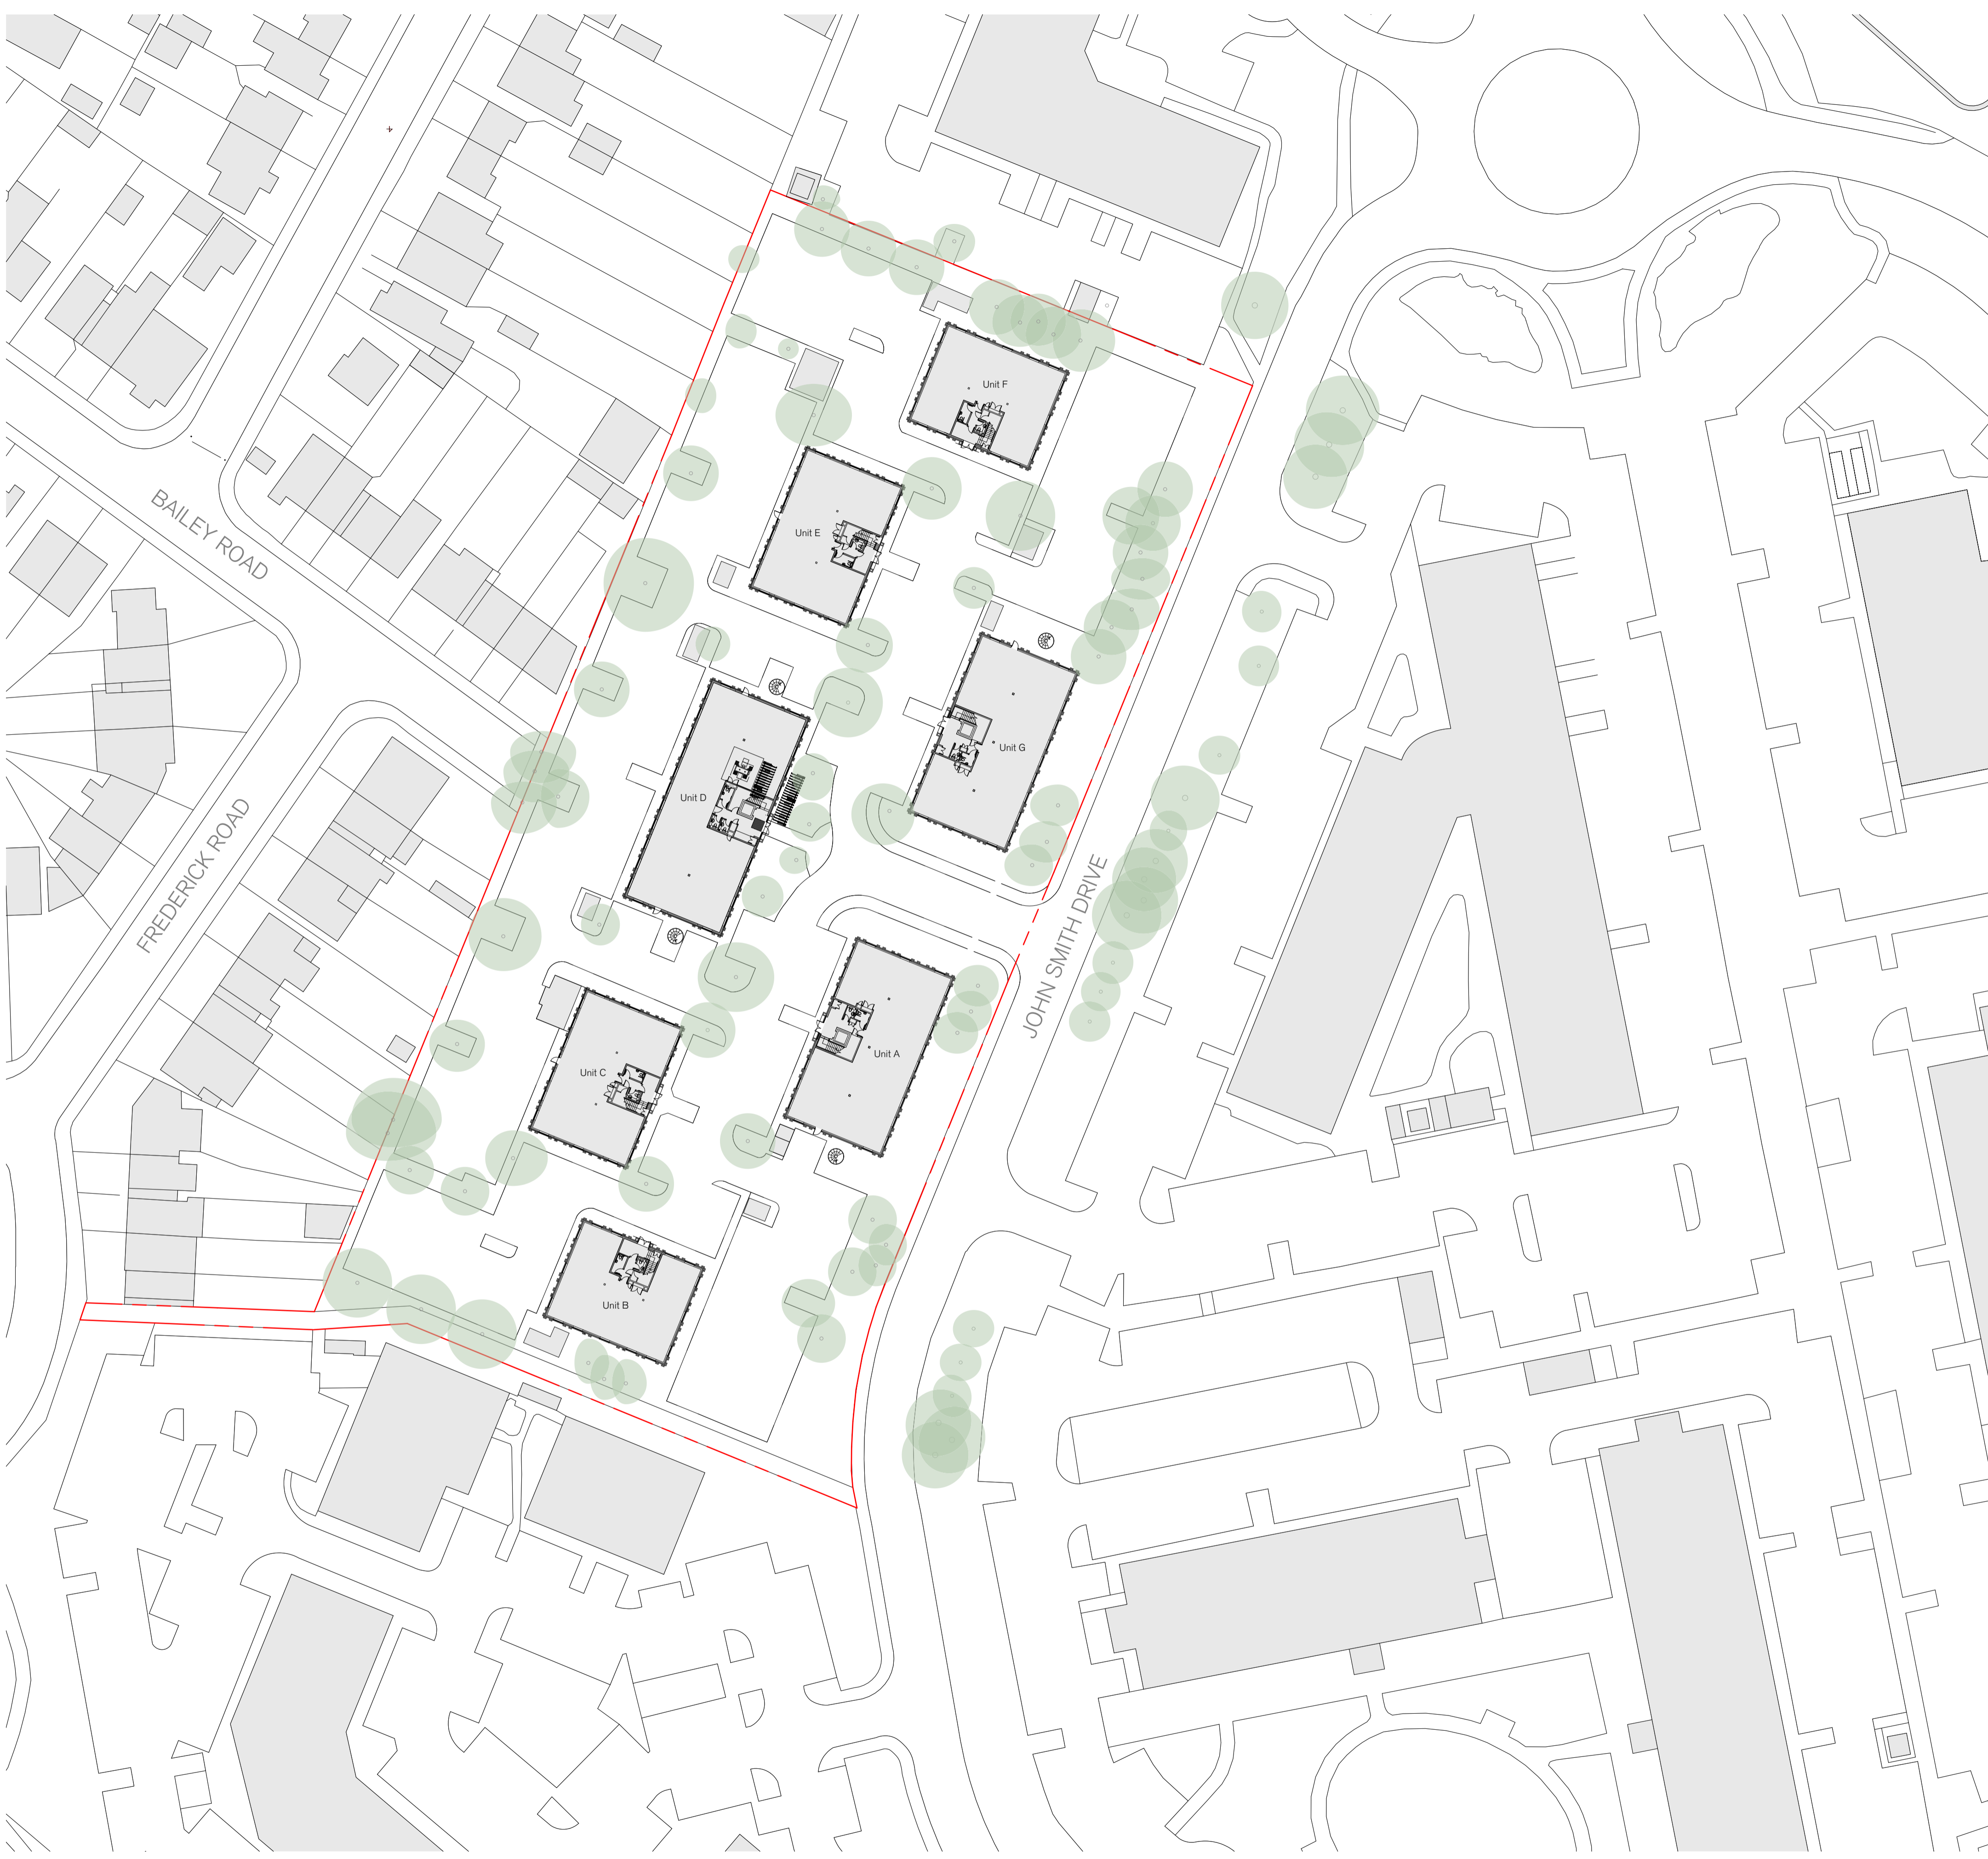

SPRATLEY & PARTNERS
 7 CENTENARY BUSINESS PARK, STATION ROAD, HENLEY-ON-THAMES, OXFORDSHIRE RG9 1DS. 01491 411277
 ISSUED ONLY FOR THE PURPOSE INDICATED. THIS DRAWING IS TO BE READ IN CONJUNCTION WITH ALL
 CONSULTANTS INFORMATION. ALL DIMENSIONS TO BE CHECKED ON SITE. DO NOT SCALE THIS DRAWING. IS
 COPYRIGHT.

REV	ISSUED	DESCRIPTION	DRAWN	CHECKED
P01	01/02/24	Issued to Carter Jonas for Planning Submission	MC	SG

PROJECT	DESCRIPTION	DATE	SCALE AT A1	JOB NO
Nash Court, ARC Oxford	PL - Existing Site Plan	Feb 2024	1 : 500	23036

CLIENT	STATUS	SUITABILITY
ARC - Advanced Research Clusters	PLANNING	S3

DRAWING NO	REV	DRAWN	CHECKED
NCO - SP - ZZ - RF - DR - A - 0005	P01	MC	SG

PROJECT	ORGANISATOR	ZONE	LEVEL	TYPE	NO.	NUMBER

