



**1** North Elevation  
Housing Block




**2** East Elevation  
Housing Block

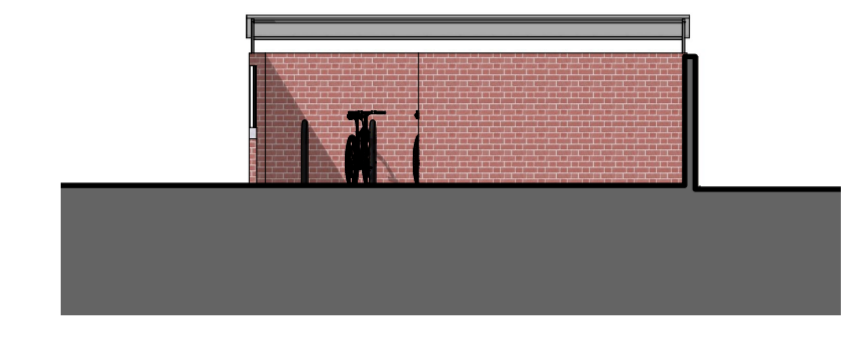


**5** North Elevation  
Bike & Bin Store

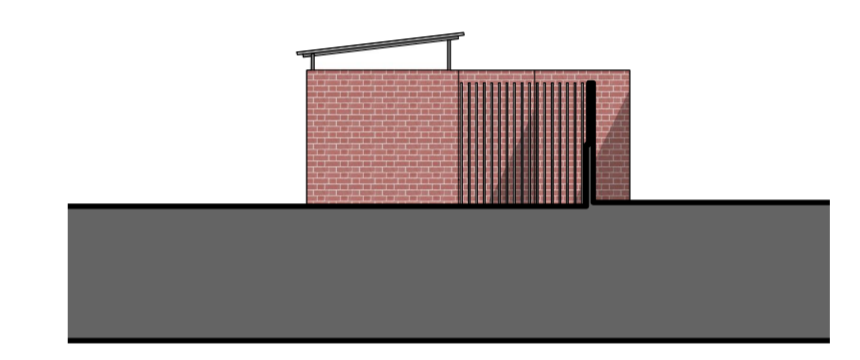

**6** East Elevation  
Bike & Bin Store

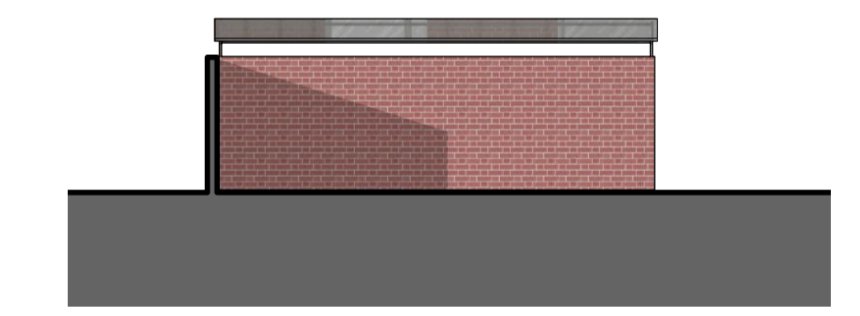


**7** South Elevation  
Bike & Bin Store

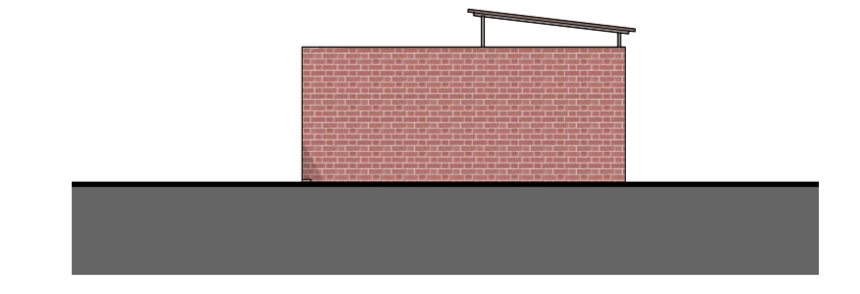

**8** West Elevation  
Bike & Bin Store



**3** South Elevation  
Housing Block

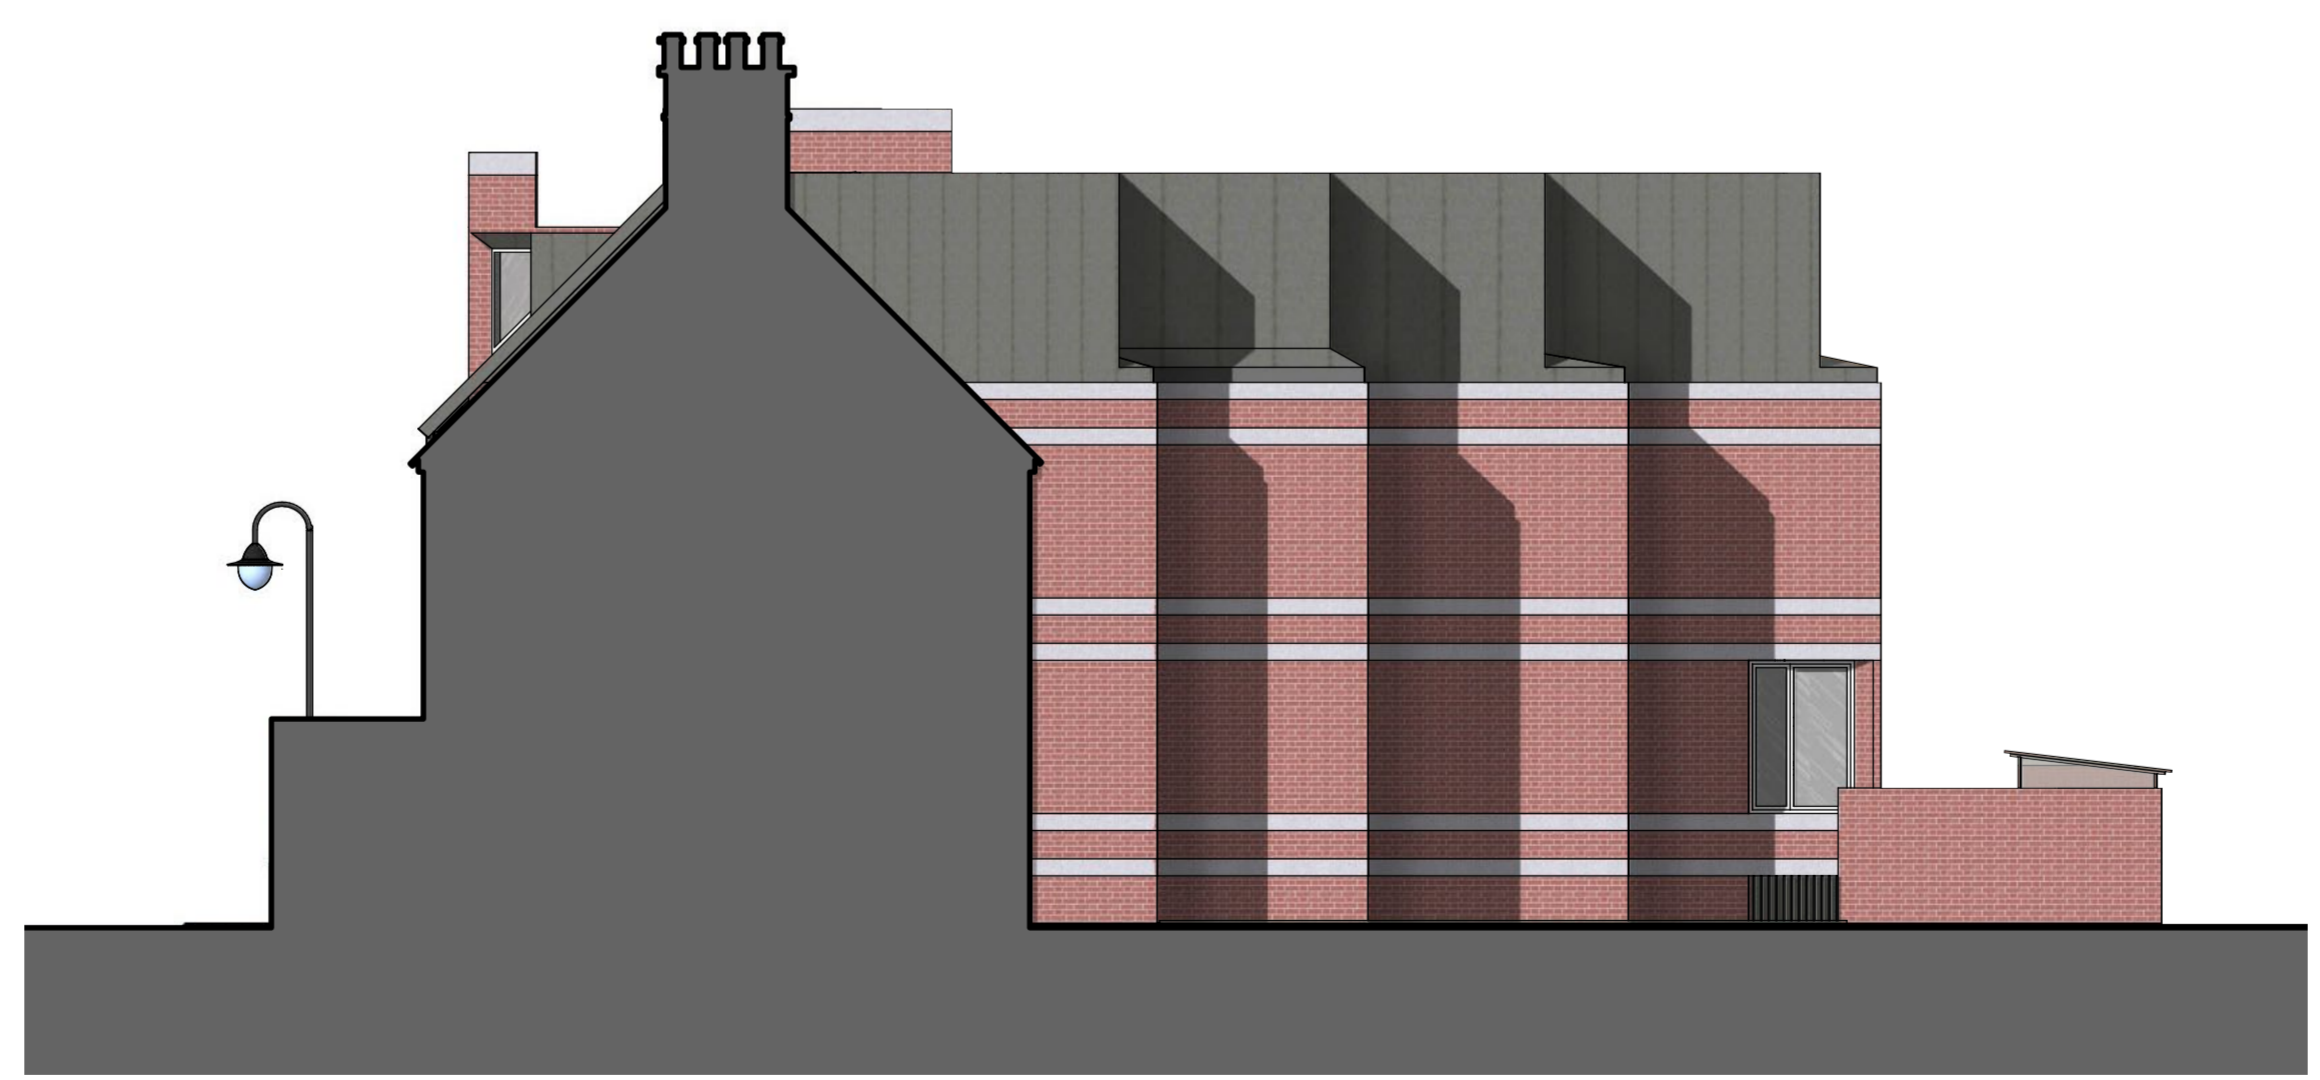

**4** West Elevation  
Housing Block

E	Club elevation removed	05/02/24
D	Revision to Housing Block	14/03/22
C	Revised Housing block	12/02/22
B	45 degree light angle	17.09.21
A	Updated Housing Block elevations and dormer windows	27.08.21

No.	REVISION	DATE
Drawn by DR Checked by AJ First issued 01.10.19		

Do not scale from drawing  
Any discrepancies must be reported to the architect  
Copyright: do not copy or use without permission

**ADRIAN JAMES**  
ARCHITECTS  
01865 203267  
info@adrianjames.com  
www.adrianjames.com  
79a Mill St Oxford OX2 0AL

PROJECT West Oxford Democrats Club	
DRAWING Proposed Housing Block Elevations	
SCALE @ A1 1/100	SCALE @ A3 1/200
DRAWING No. <b>286 / P / 22</b>	REVISION No. <b>E</b>