


Window in neighbouring property
Internal staircase to access upper floor apartments

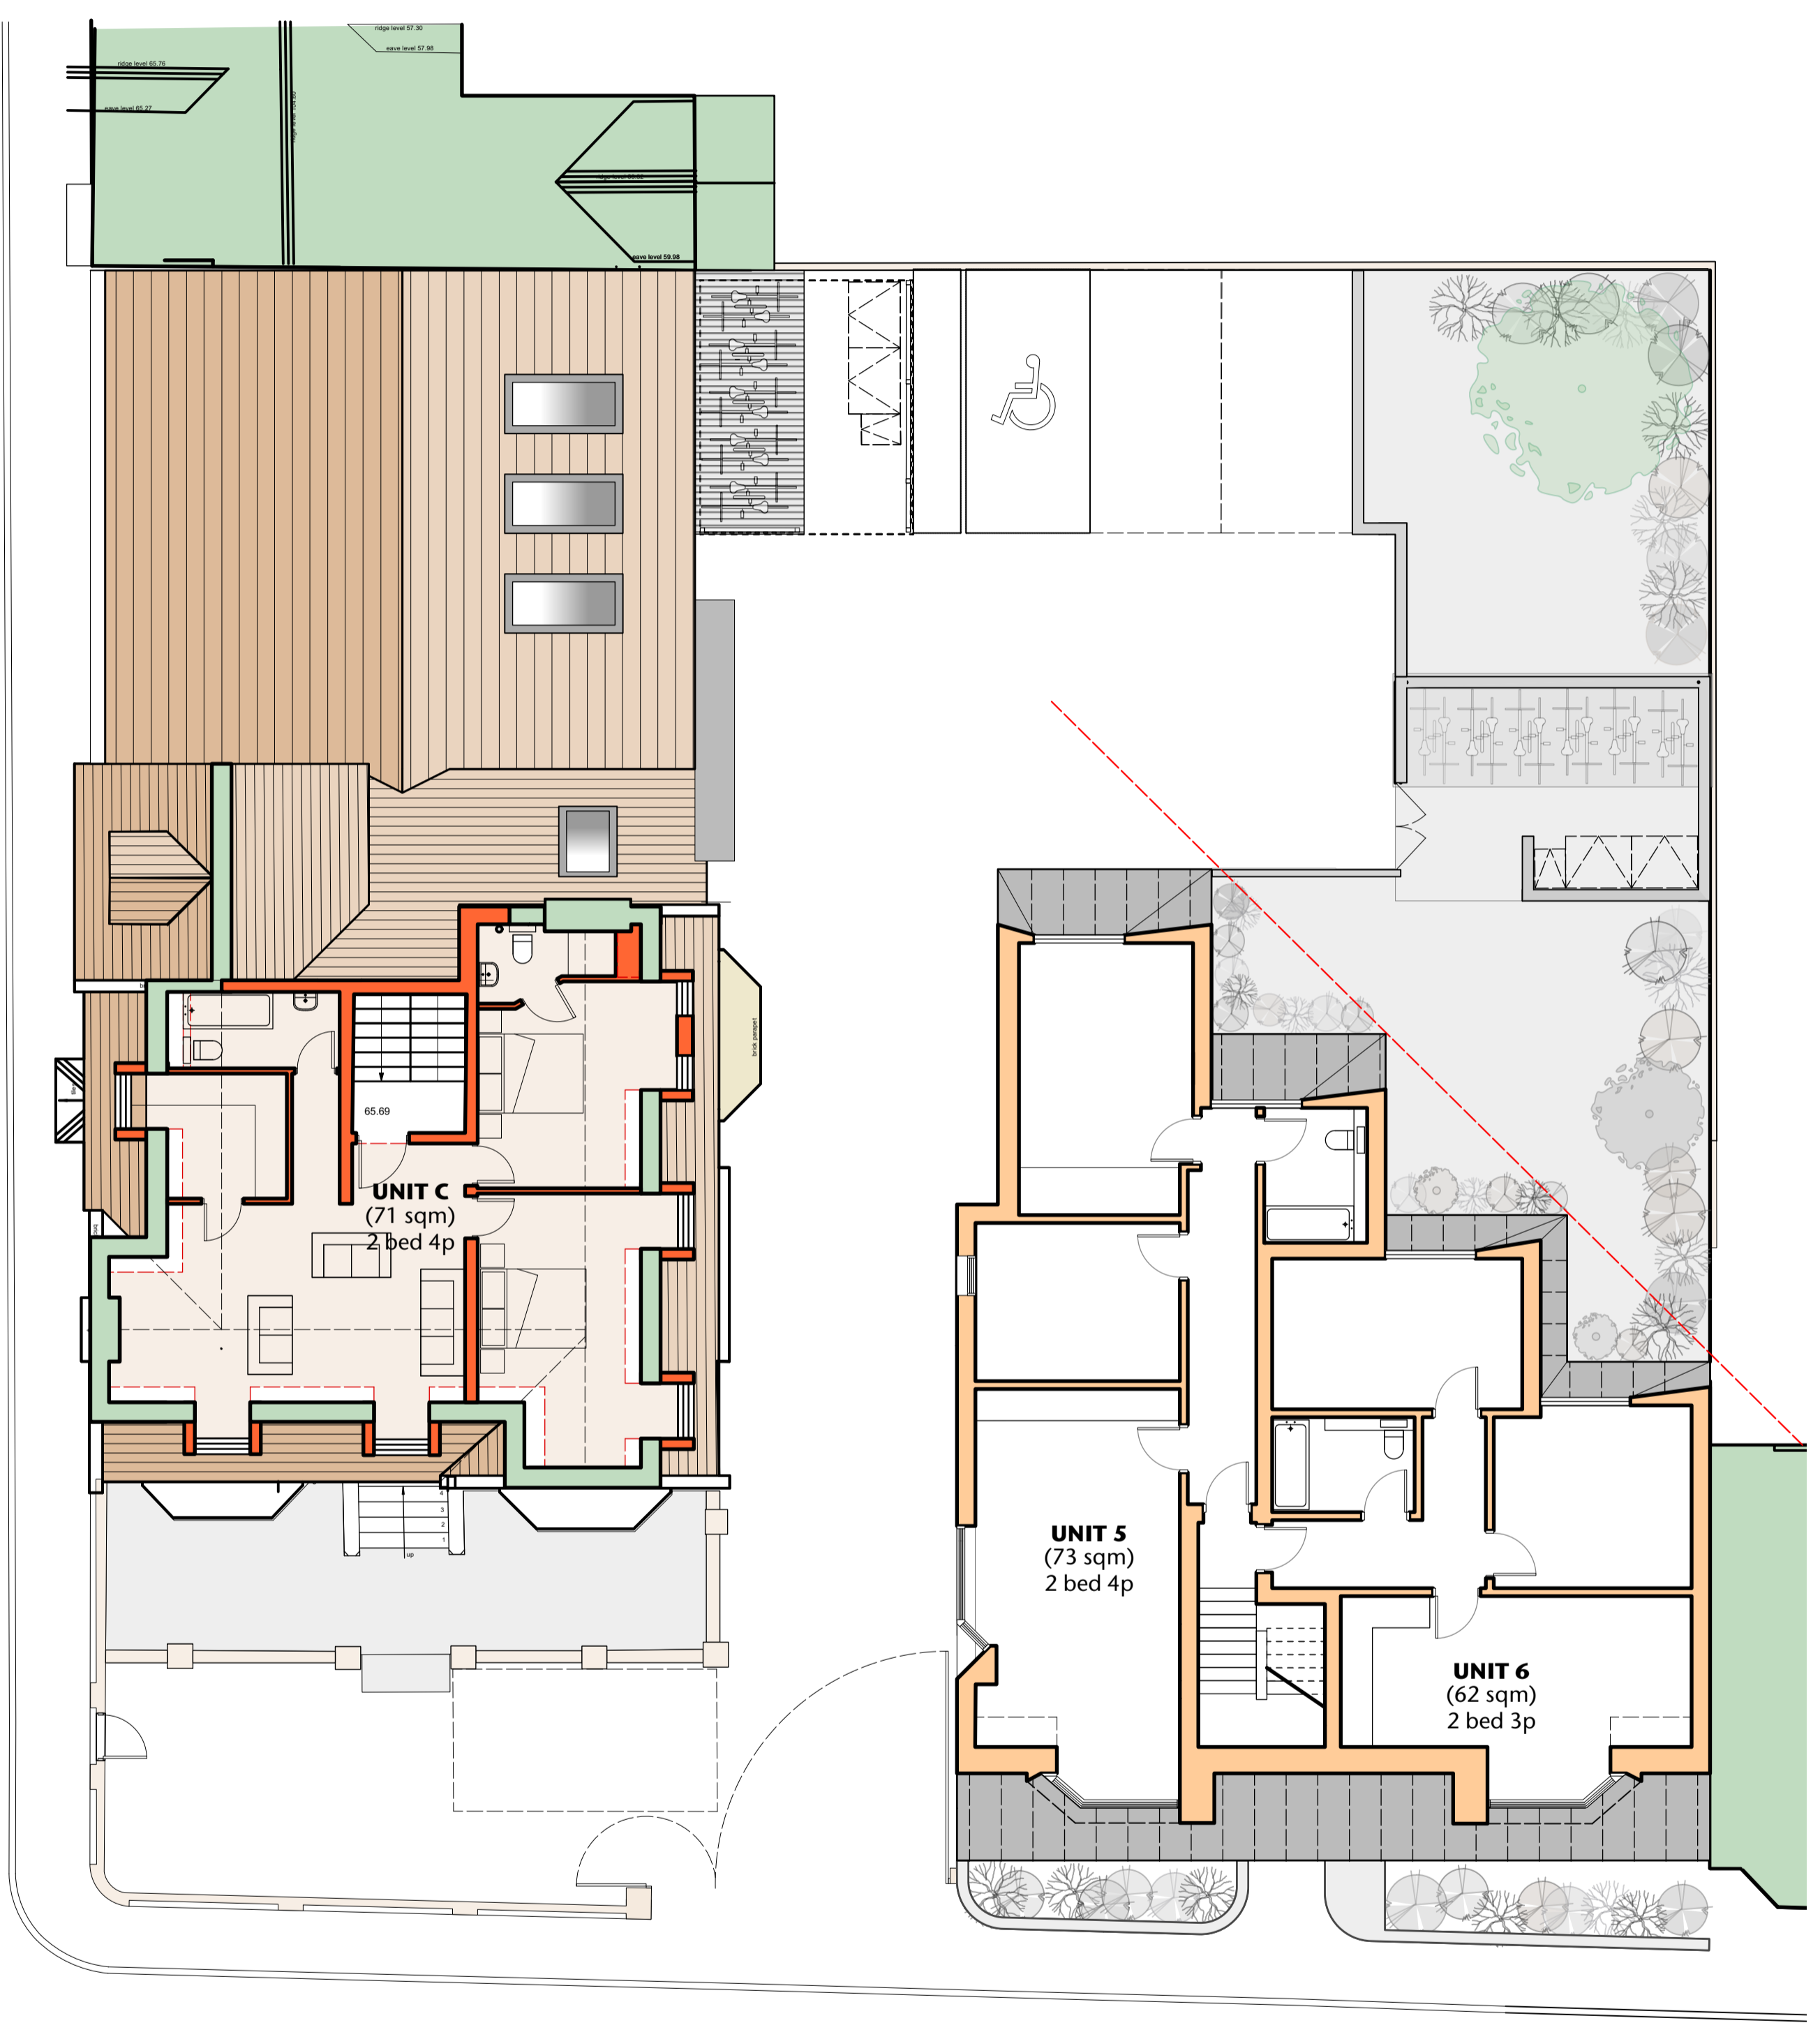

1 Proposed First Floor Plan

2 Proposed Second Floor Plan

K	Further revisions	31.01.24
J	Revised to comments	01.11.23
I	Planning submission	27.10.23
H	Club room revised & staircase added	02.10.23
G	Revised to comments	13.09.23
F	Revised entrance and dormers	15.03.22
E	Revised front entrance	17.09.21
D	External amendments	27.08.21
C	General amendments	28.07.21
B	Revised to comments	23.06.21
A	Revised following meeting	27.05.21
No.	REVISION	DATE

Drawn by DR Checked by AJ First issued 12.05.21

Do not scale from drawing
Any discrepancies must be reported to the architect

ADRIAN JAMES
ARCHITECTS

01865 203267
info@adrianjames.com
www.adrianjames.com
79a Mill St Oxford OX2 0AL

PROJECT	
West Oxford Democrats Club	
DRAWING	
Proposed First & Second Floor Plan	
SCALE @ A1	SCALE @ A3
1/100	1/200
DRAWING No.	REVISION No.
286 / P / 17 /	K