



GROUND FLOOR PLAN

 


EAST ELEVATION (UNCHANGED)

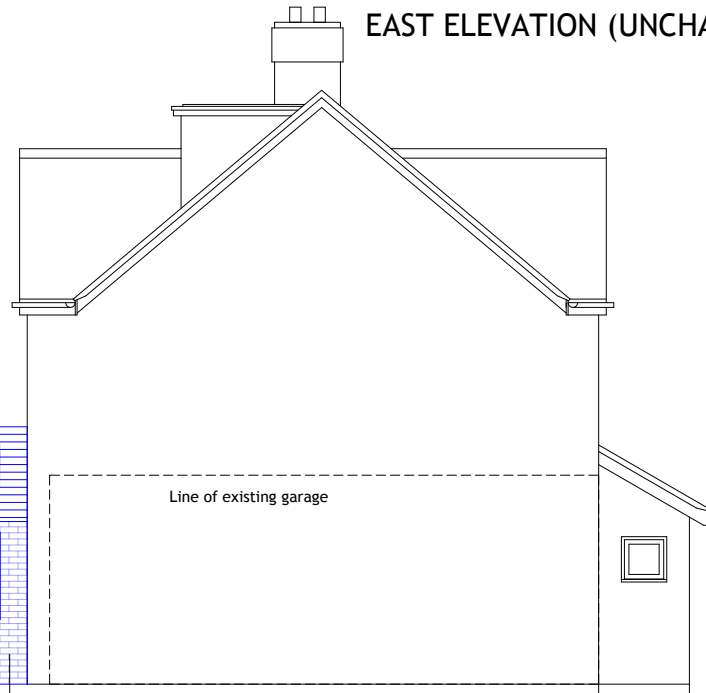


SOUTH ELEVATION

Facing brick with powder coated aluminium windows

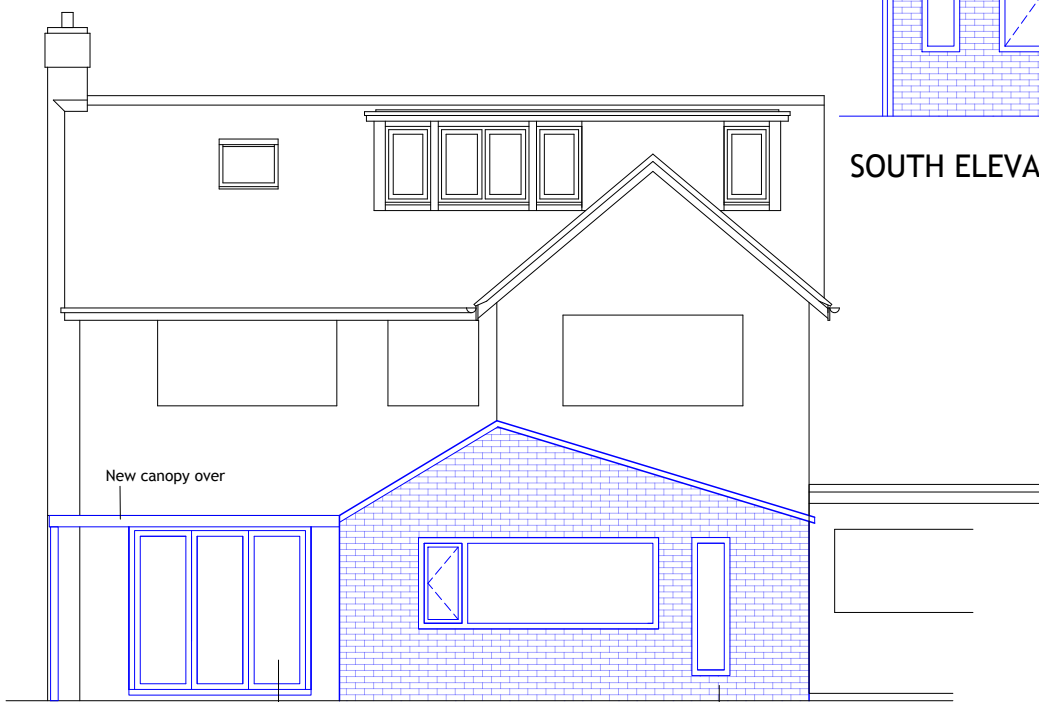

WEST ELEVATION

Glazed doors replaced with new to match extension
Facing brick with powder coated aluminium windows

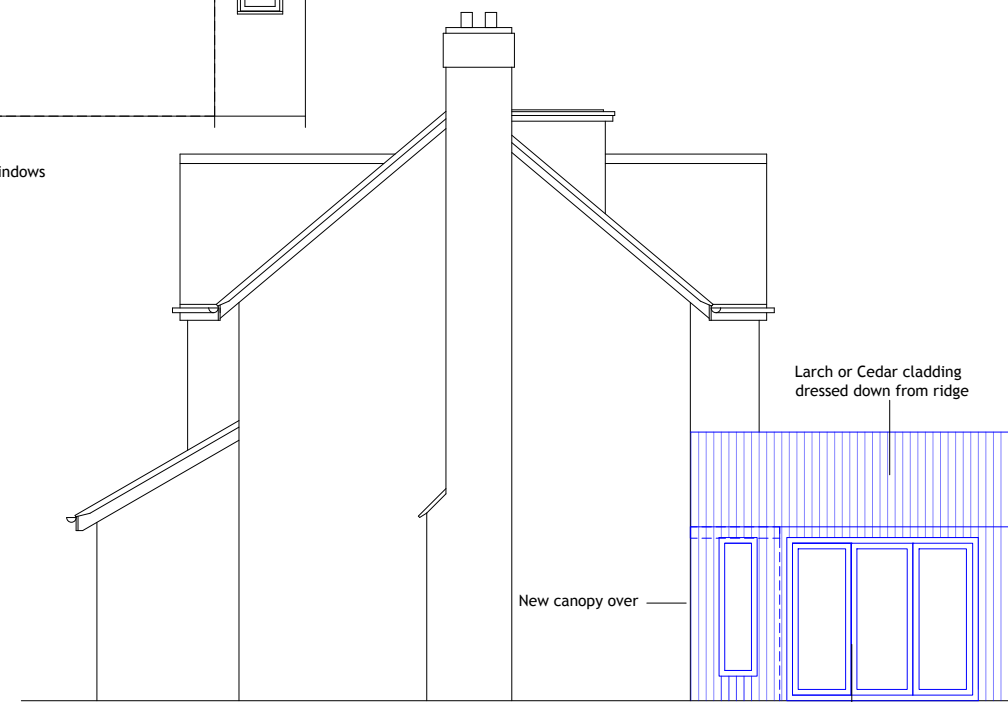

NORTH ELEVATION

larch cladding with powder coated aluminium windows and bi-fold doors

NOTES:
ANY DISCREPANCIES TO BE REPORTED TO THE ARCHITECT.
ALL DIMENSIONS GIVEN ARE TO STRUCTURAL ELEMENTS UNLESS OTHERWISE STATED.
ALL DIMENSIONS TO BE CHECKED ON SITE.
DO NOT SCALE FROM THIS DRAWING.

Revision:

N.B. THIS DRAWING IS BASED ON SURVEY INFORMATION BY OTHERS

Status

PLANNING

Project

3 LITTLE ACREAGE
MARSTON, OXFORD

Title

PROPOSED PLAN AND
ELEVATIONS

Drawn TM

Date FEB 2024

Scale 1:100@A3

Job No. 2023/382

Drawing No. 03A

PERIOLI MAN
ARCHITECTS

The Studio
27 Home Close
Oxford OX2 8PS

t. 01865 556043
e. enquiries@perioliman.com
w. www.perioliman.com