
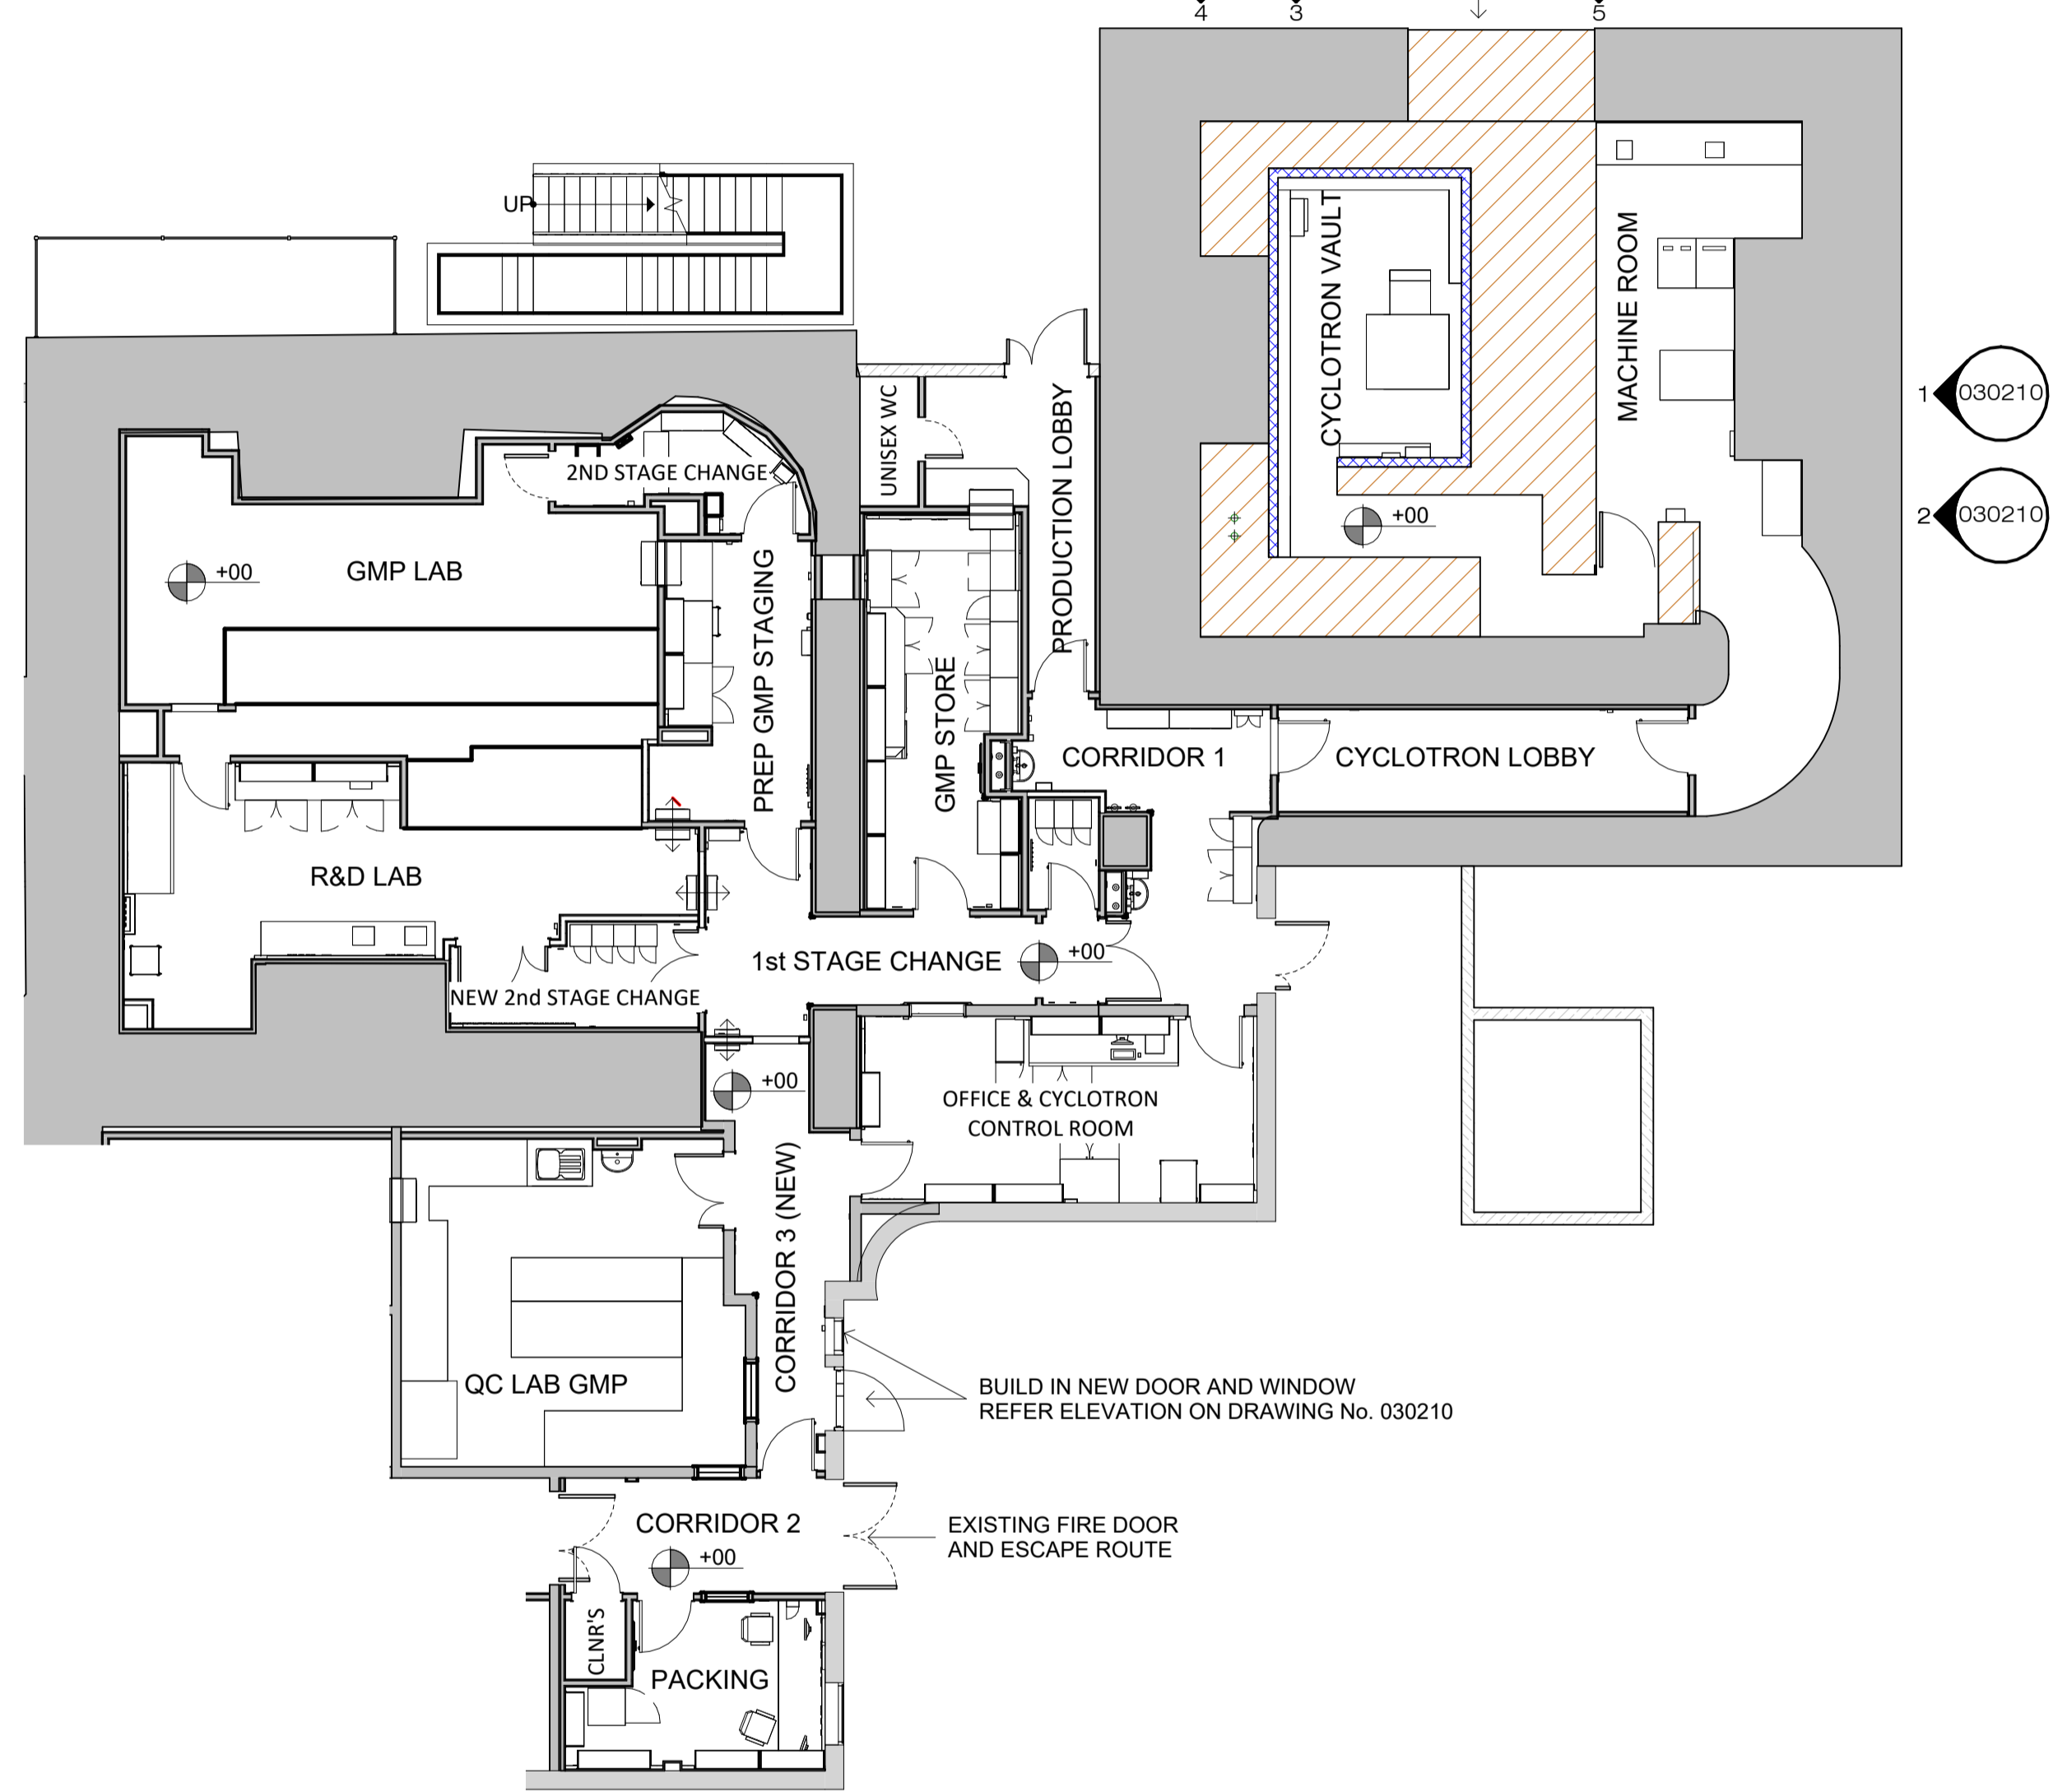



Copyright. All Rights Reserved.
 This work is copyright and cannot be produced or copied in any form or by any means (graphic, electronic or mechanical including photocopying) without the written permission of the originator. Any license, express or implied, to use this document for any purpose whatsoever is restricted to the terms of the agreement or implied agreement between the originator and the instructing party.
 Levels and contours are relative to an Ordnance Survey Datum.
 Figured dimensions in millimetres.
 All drawings are to be read in conjunction with Architectural Specification.

NOTES:

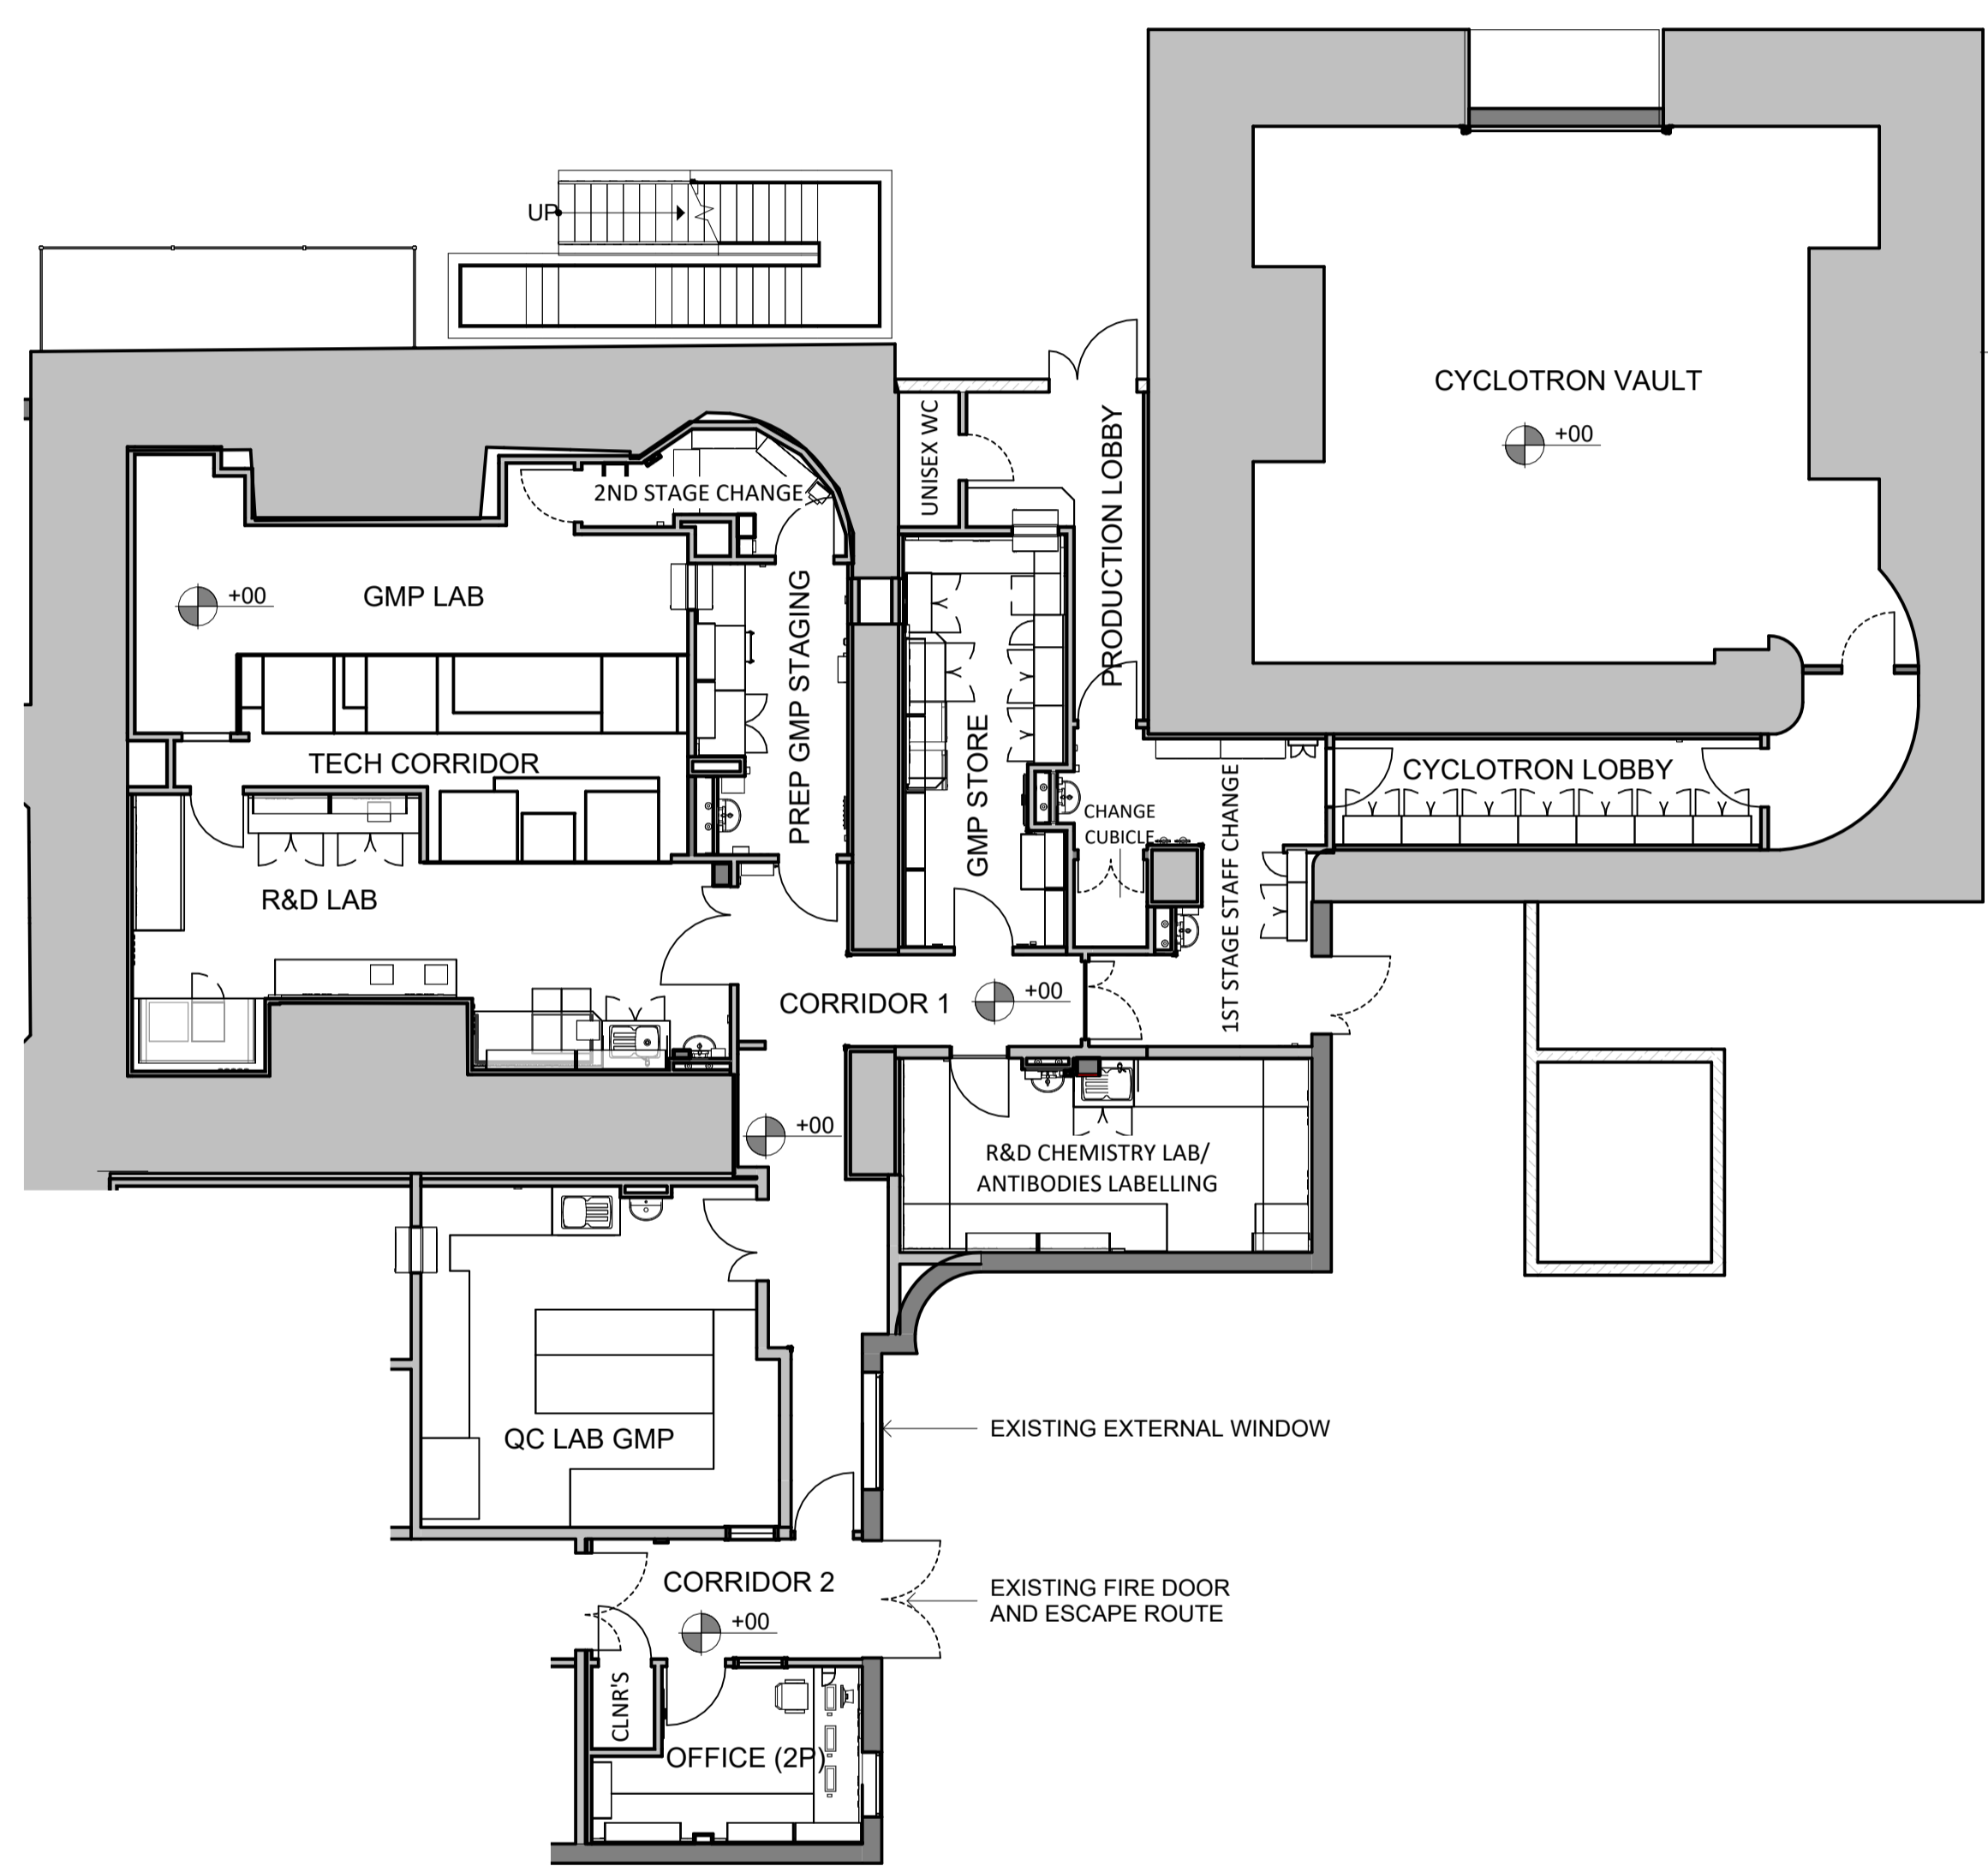

① EXISTING FLOOR PLAN - LEVEL 00.
 SCALE: 1 : 100

② PROPOSED FLOOR PLAN - LEVEL 00.
 SCALE: 1 : 100

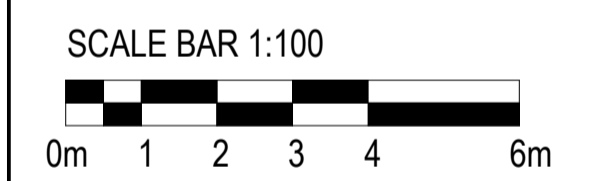

REVISION SCHEDULE			
NO.	DATE	ISSUED BY	DESCRIPTION
P.01	20/02/24	STW	ISSUED FOR PLANNING

PROJECT
CURIUM CYCLOTRON INSTALLATION

SITE ADDRESS:
 Churchill Hospital
 Old Road, Headington
 Oxford OX3 7LE

CLIENT
CURIUM PHARMA UK LTD

STW
 Scott Tallon Walker
 ARCHITECTS

Belle House, 1 Hudsons Place, Unit 2
 Platform 1, Victoria Maritime Station
 London SW1V 1JZ, UK
 Tel: +44 (0)20 7589 4949
 Email: london@stwalsharchitects.com
 Web: www.stwalsharchitects.com

DRAWING
PLANNING - LEVEL 00 - EXISTING AND PROPOSED

SCALE @A1 1 : 100	ISSUED: 20/02/24
DRAWN BY: II	CHECKED BY: SC
PROJECT NO. 23029	PROJECT ARCHITECT: II
DRAWING NO. 23029-STW-01-00-DR-A-030200	REVISION P.01