
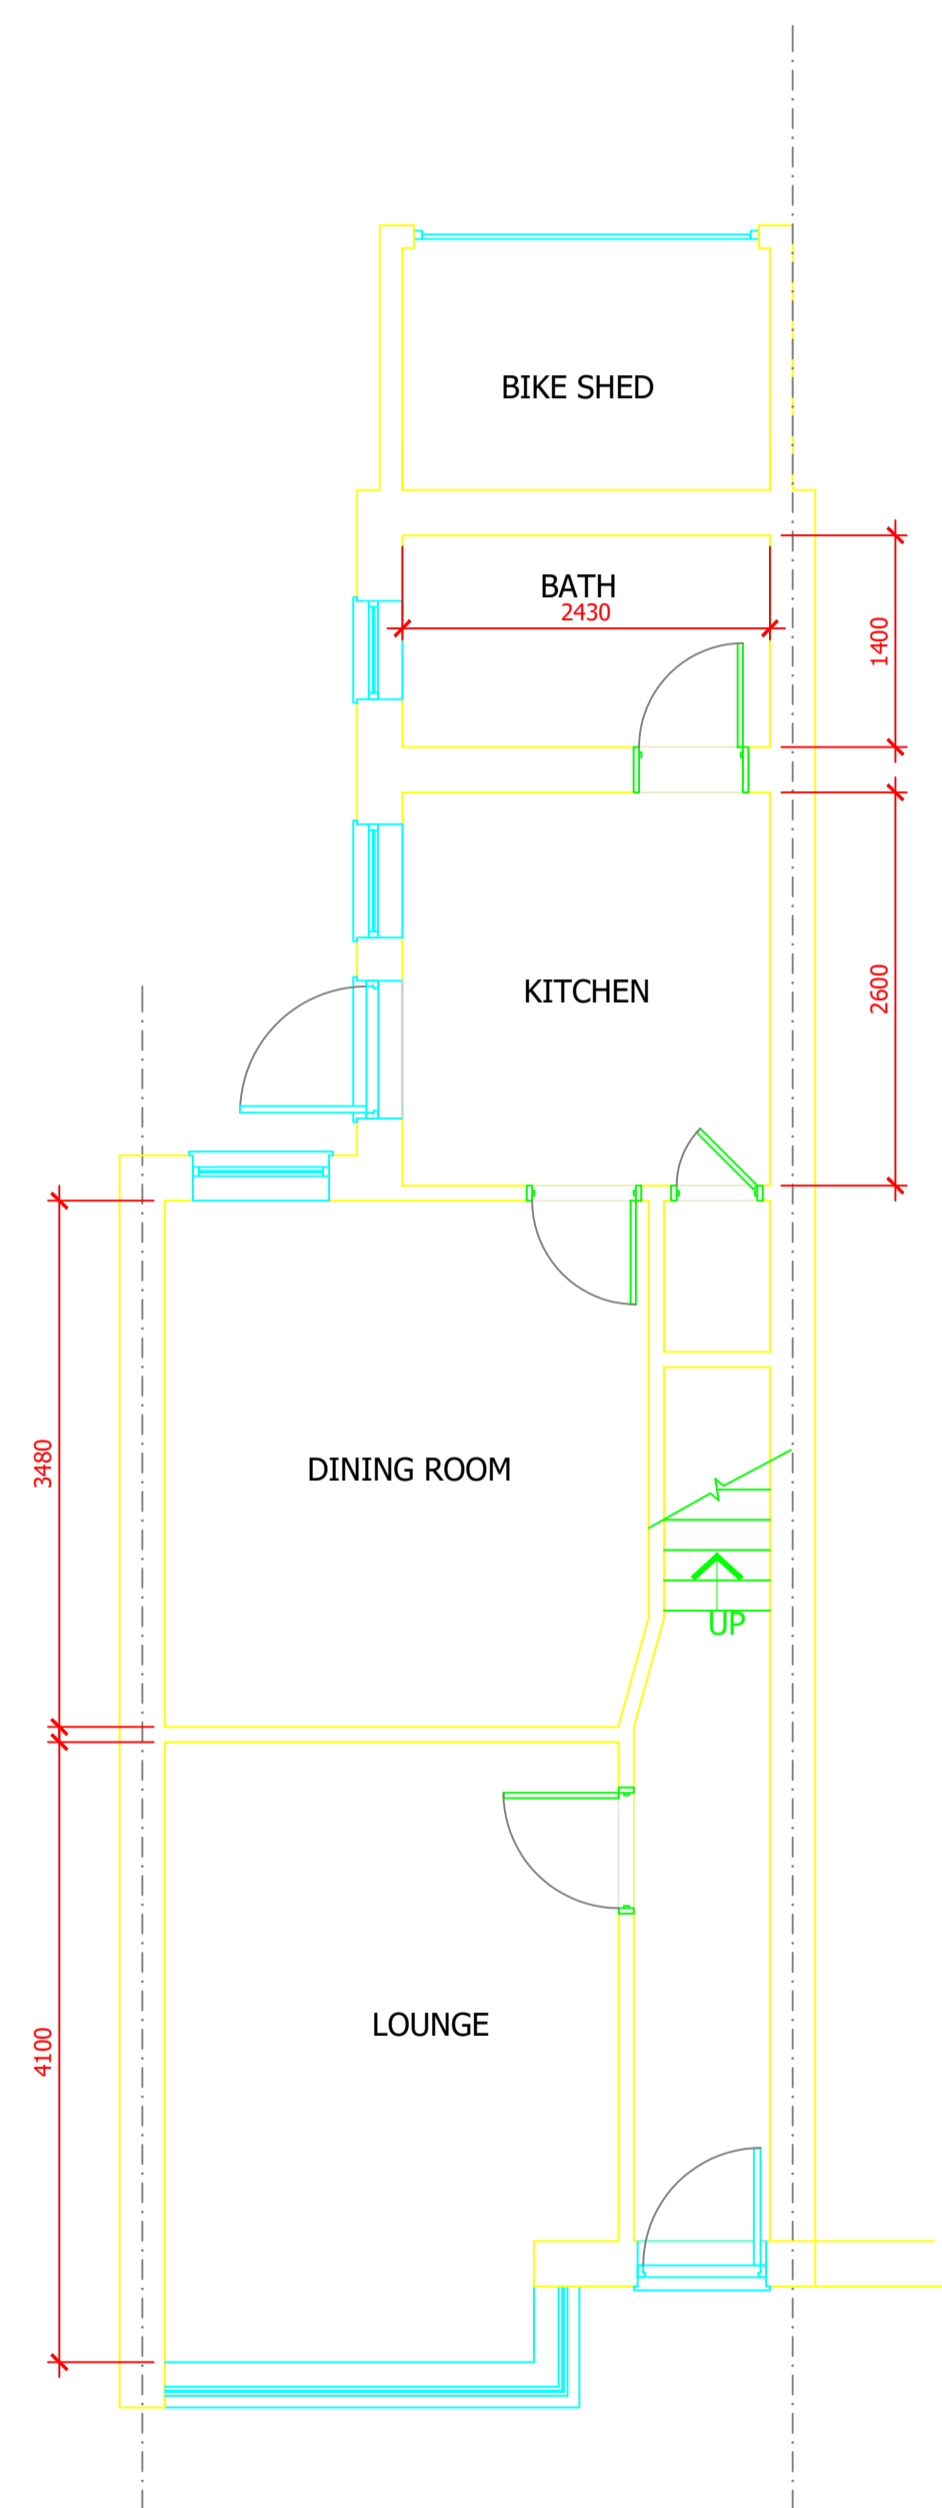


THIS DRAWING WAS PRODUCED USING CAD AND ON NO ACCOUNT SHOULD BE AMENDED BY HAND.


ALL WORKS TO BE EXECUTED IN ACCORDANCE WITH THE RELEVANT BUILDING REGULATIONS/CODE OF PRACTICE.

NOTES AND DRAWINGS ARE SOLELY FOR THE PURPOSE OF OBTAINING BUILDING REGULATION APPROVAL FROM THE LOCAL AUTHORITY.




ALL DIMENSIONS SHOWN ARE FOR REFERENCE AND SHOULD BE CHECKED ON SITE PRIOR TO COMMENCEMENT OF WORK.

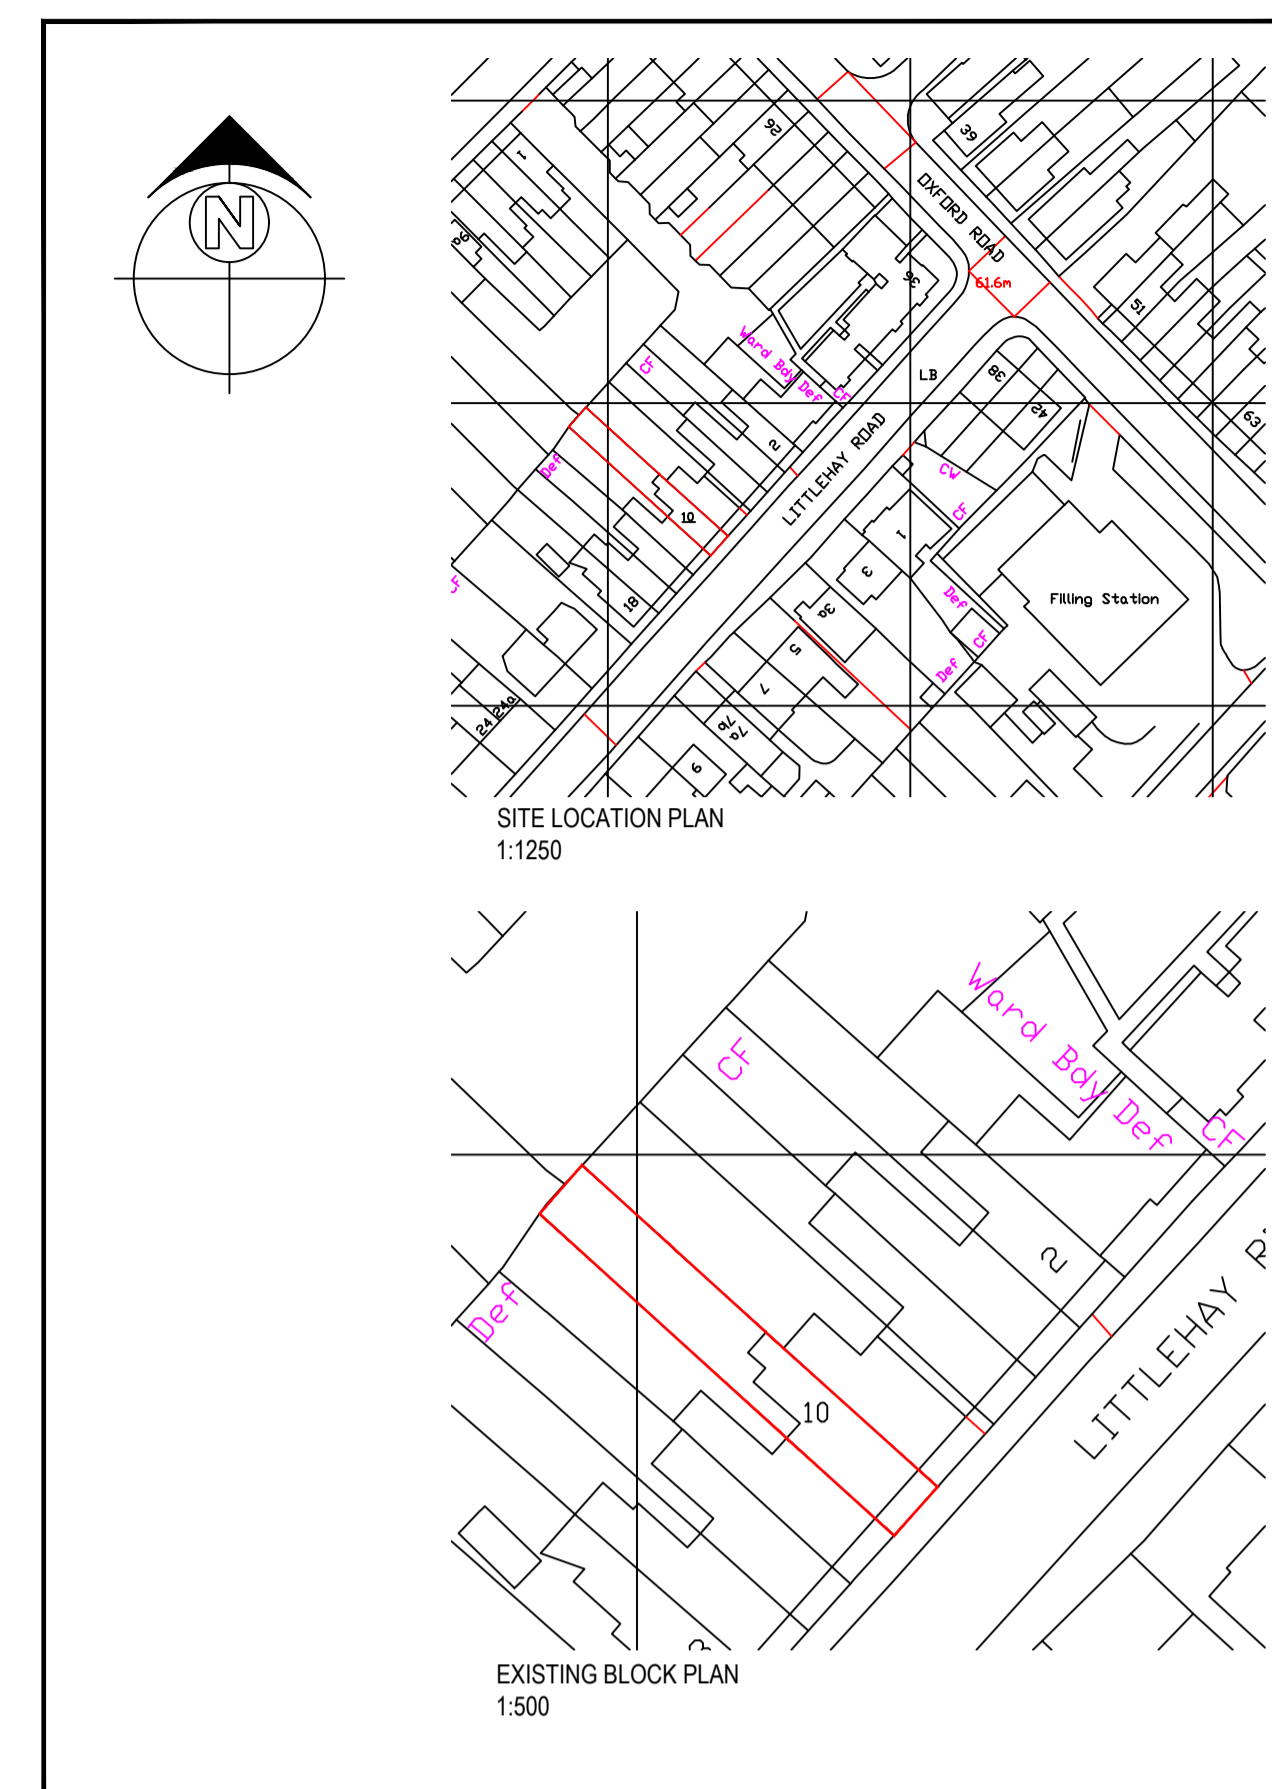

EXISTING GROUND FLOOR PLAN

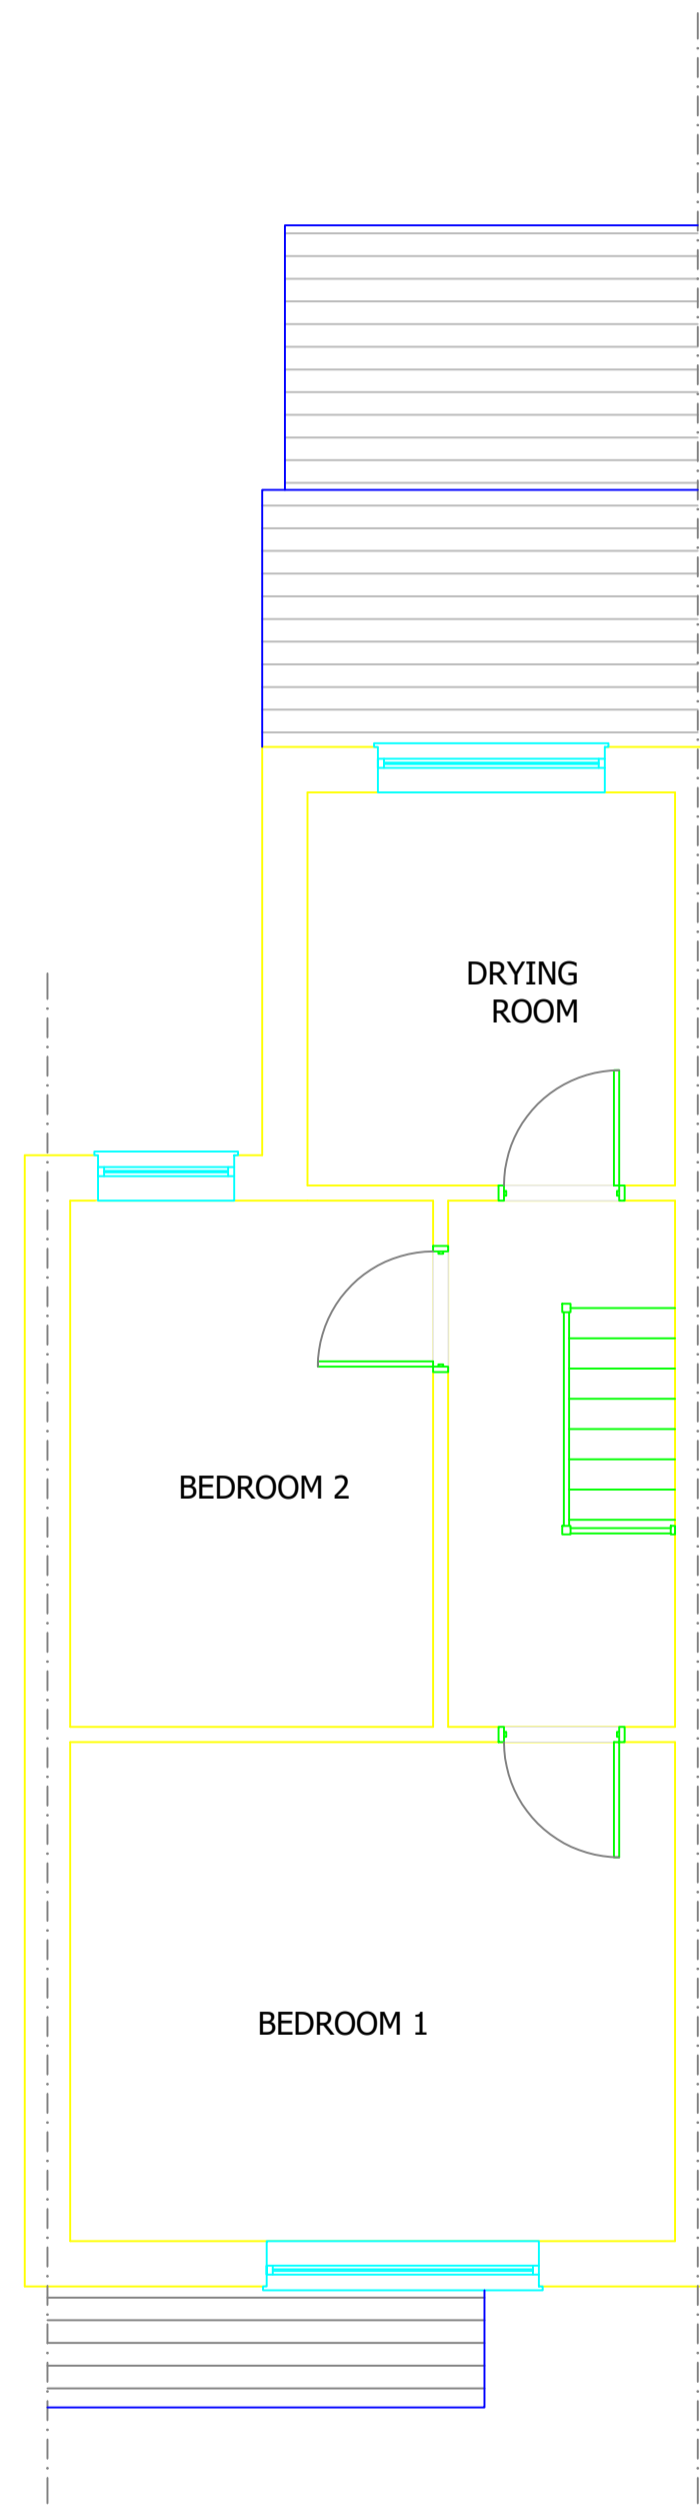

EXISTING FIRST FLOOR PLAN

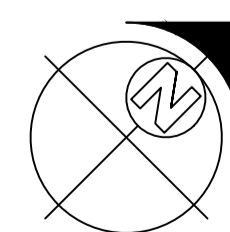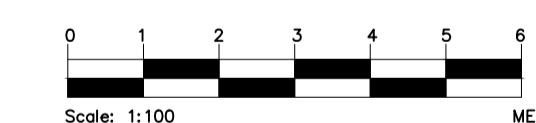 

REV	DATE	DRAWN	CHK'D	APPR'D

**Architectural Technicians**  
Professional Planning & Architectural Services

enquiry.plans@gmail.com

PROJECT:  
10 Littlehay Road Oxford  
OX4 3EG

CLIENT:  
Mr Akhmid Nazir

DRAWING TITLE:  
EXISTING FLOOR PLANS

Status	Scale & Paper Size	Issue date
Planning	1:50 @ A1	29/06/2022
Drawing Number	Revision	
A100		