
 


A120
1

A117
1

A118
1

A119
1

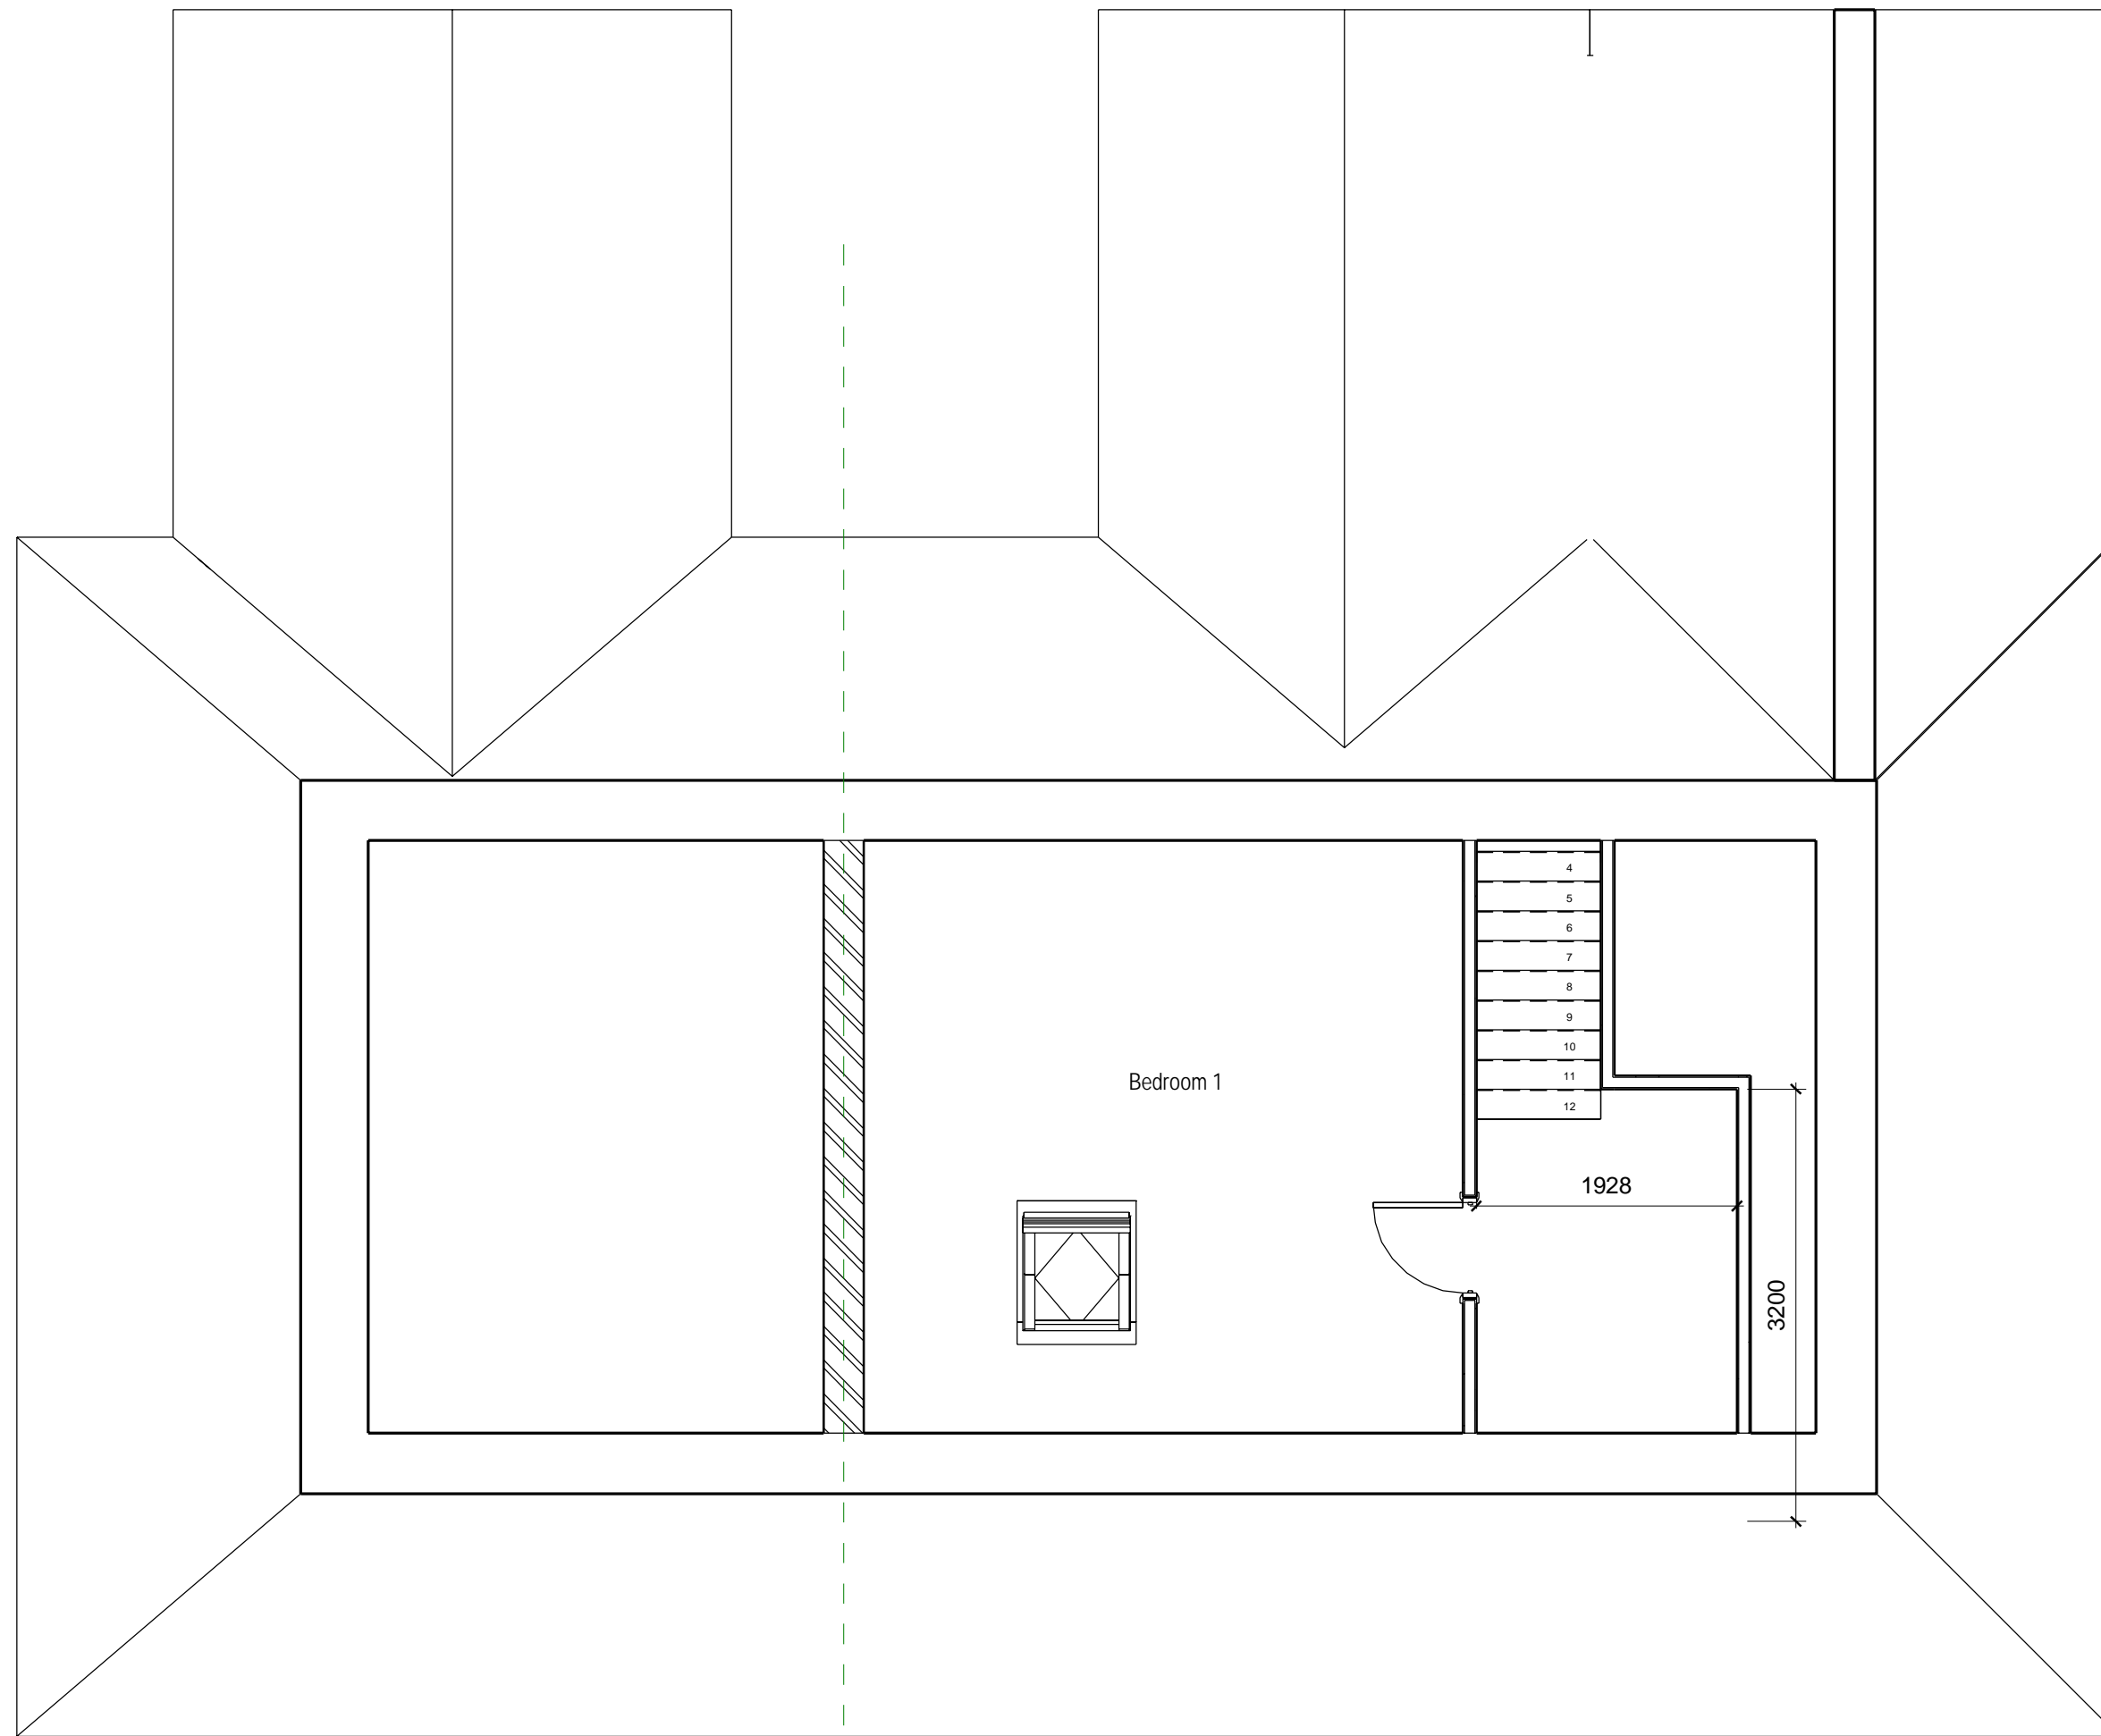

No.	Description	Date

CODE	SUITABILITY DESCRIPTION
STATUS	PURPOSE OF ISSUE

Applicant: Y3S Estates Limited 30 St Giles Oxford OX1 3LE
 Agent: K2 Architecture enquiry.plans@gmail.com

PROJECT
 328 -330 Abingdon Road Oxford
 Oxfordshire OX1 4TQ

TITLE
 Existing Loft Floor Plan

CLIENT
 Y3S ESTATES LTD

DRAWN BY Author	CHECKED BY Checker	DATE Aug 2020
SCALE (@A2) 1 : 50		PROJECT NUMBER
DRAWING NUMBER A115		REV

1 Existing - Level 2 - Loft Level
 1 : 50