




PROPOSED GROUND FLOOR PLAN
SCALE 1:100

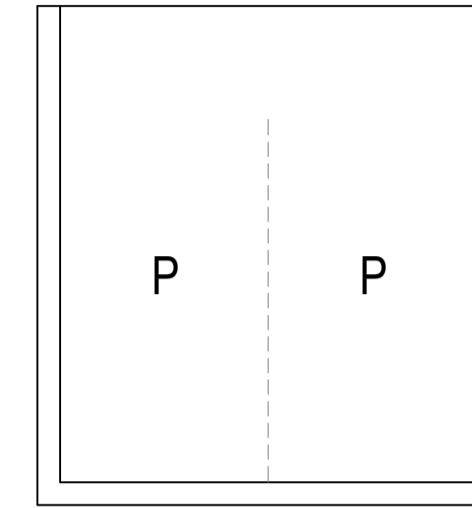


PROPOSED ROOF PLAN
SCALE 1:100

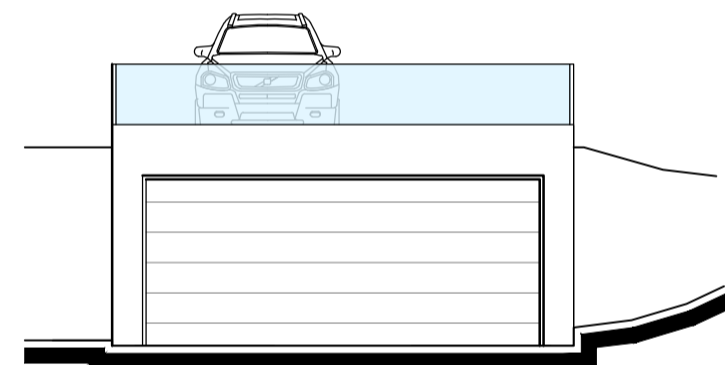


PROPOSED WEST ELEVATION
SCALE 1:100

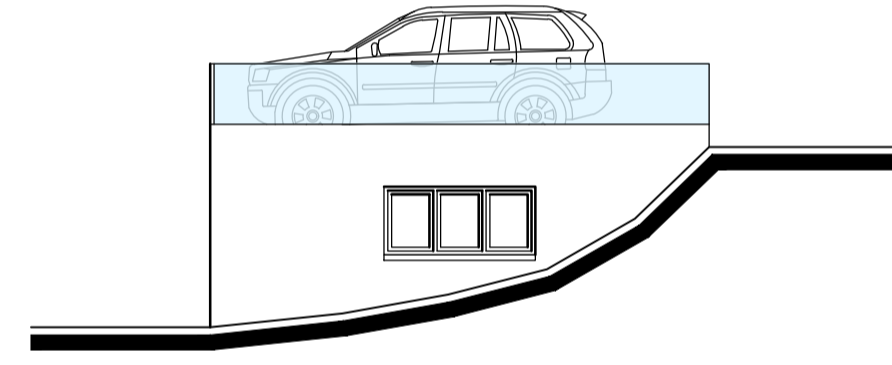



PROPOSED SOUTH ELEVATION
SCALE 1:100

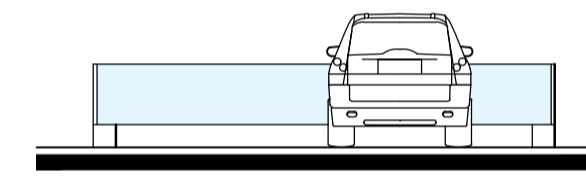

PROPOSED EAST ELEVATION
SCALE 1:100

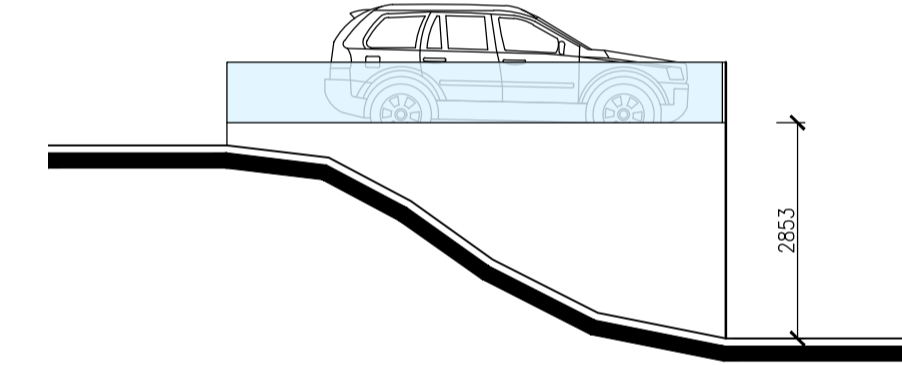

PROPOSED NORTH ELEVATION
SCALE 1:100

 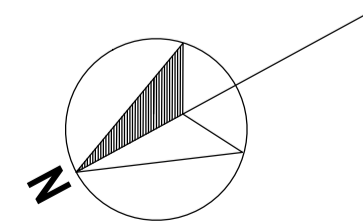

<p>© copyright</p> <p>MICHAEL CONOLEY ASSOCIATES CHARTERED ARCHITECTS</p>		
<p>PROJECT: Proposed Garage at The Dell, Church Lane, Ewshot, Farnham, GU10 5BD</p>	<p>SCALE: 1:100</p>	<p>DATE: 08.23</p> <p>PAPER SIZE: A1</p>
<p>DRAWING TITLE: Proposed Plans and Elevations</p>		<p>DRAWING NUMBER: 1610/P-102</p>