




EXISTING EAST ELEVATION
SCALE 1:100




EXISTING NORTH ELEVATION
SCALE 1:100




EXISTING WEST ELEVATION
SCALE 1:100

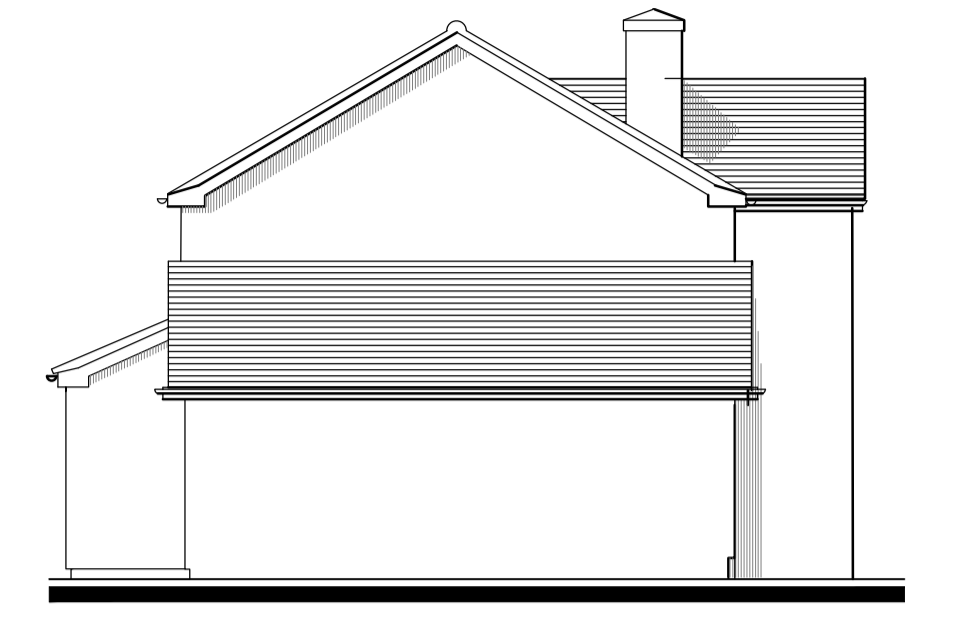


EXISTING SOUTH ELEVATION
SCALE 1:100

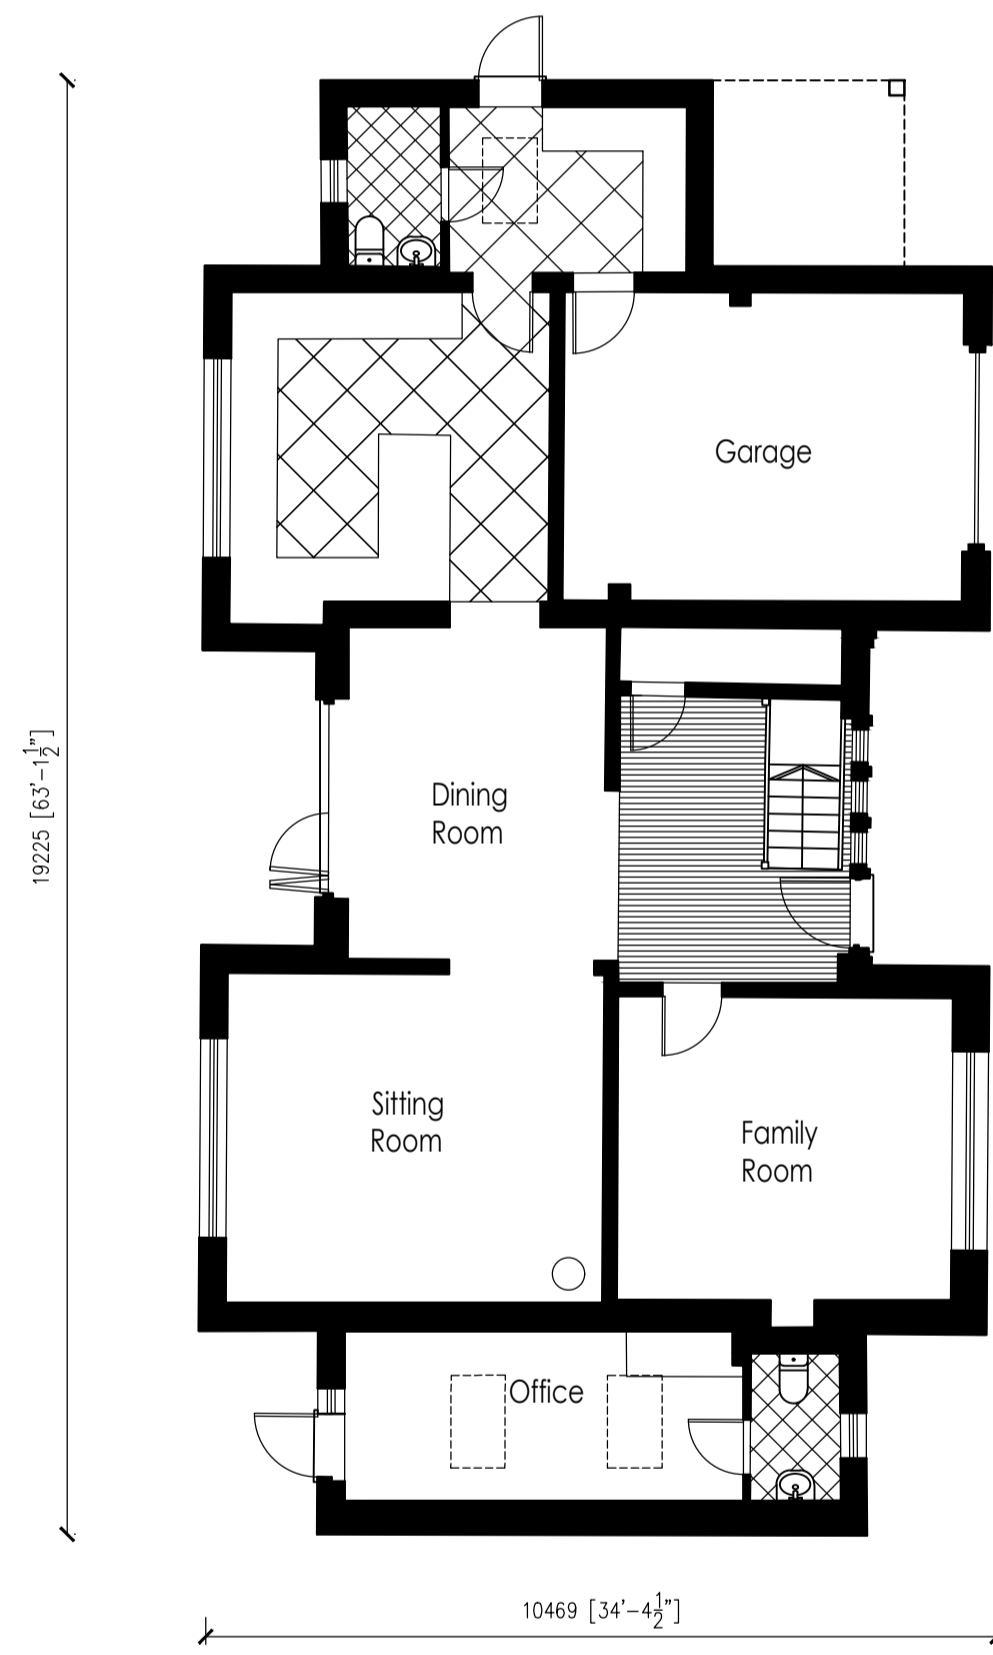



EXISTING GROUND FLOOR PLAN
SCALE 1:100

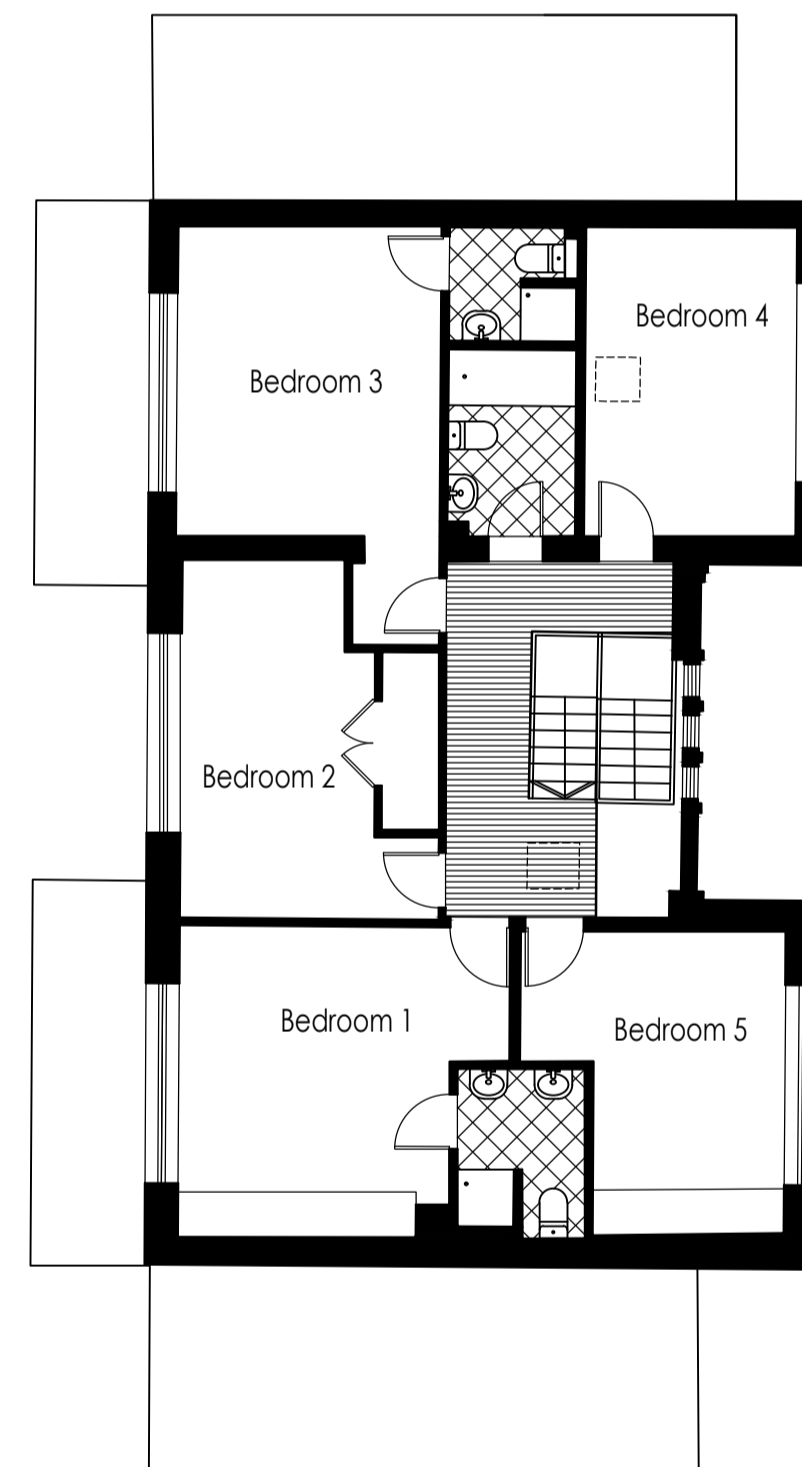

EXISTING FIRST FLOOR PLAN
SCALE 1:100

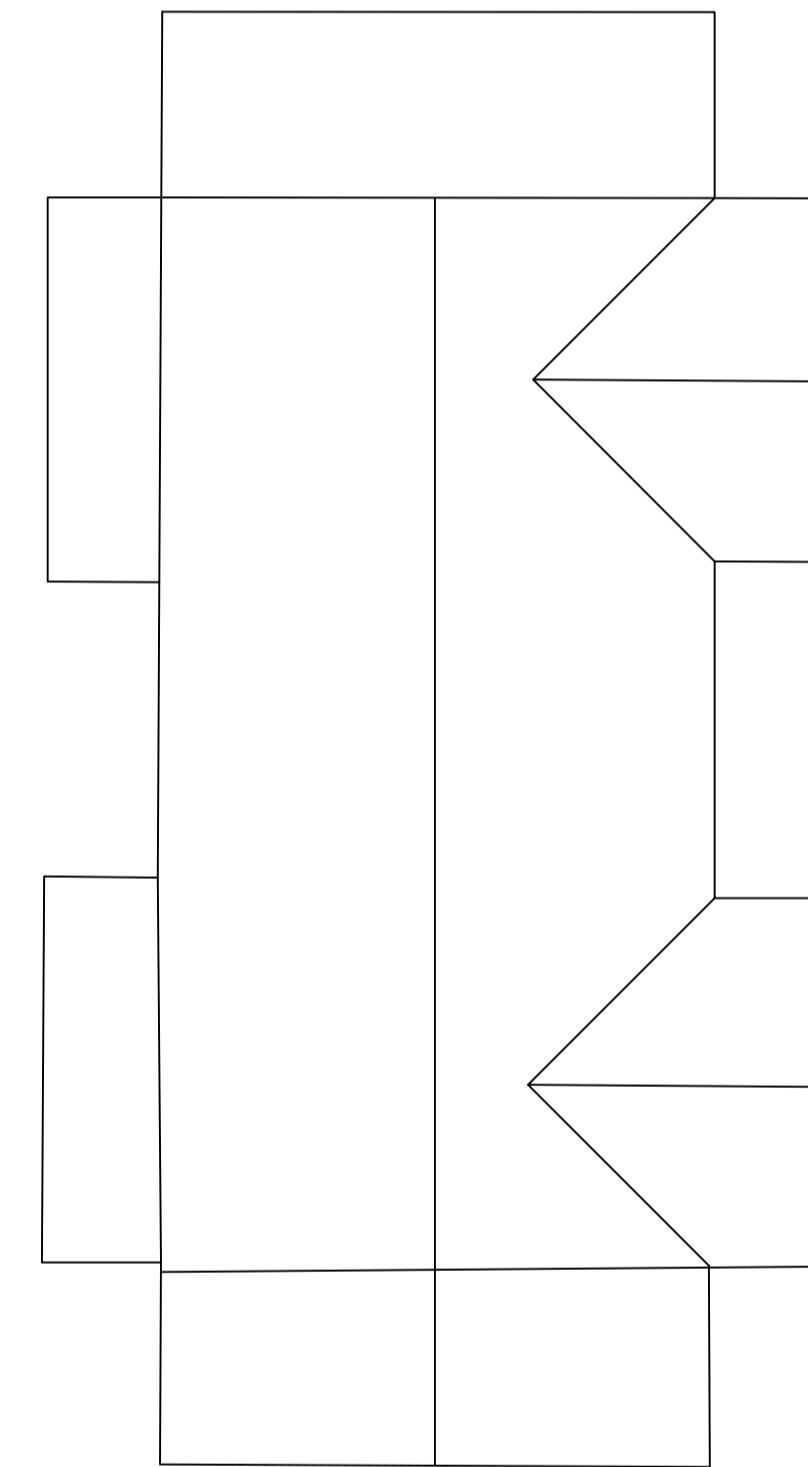

EXISTING ROOF PLAN
SCALE 1:100

 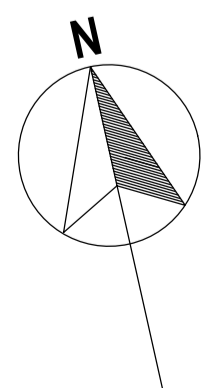

<p>MICHAEL CONOLEY ASSOCIATES CHARTERED ARCHITECTS</p>		
<p>PROJECT: Extensions and Alterations to The Dell, Church Lane, Ewshot, Farnham, GU10 5BD</p>	<p>SCALE: 1:100</p>	<p>DATE: 01.22</p> <p>PAPER SIZE: A1</p>
<p>DRAWING TITLE: Existing Plans and Elevations</p>		<p>DRAWING NUMBER: 1610/S-02</p>