


EAST ELEVATION

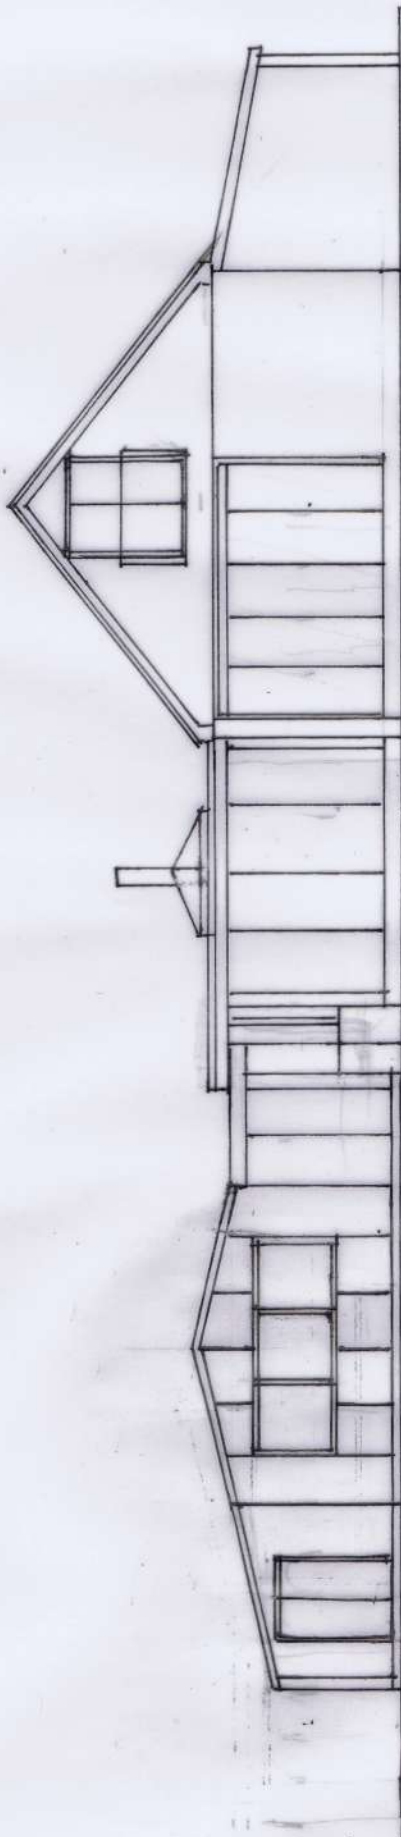

SOUTH ELEVATION

Revisions	
Client	M. WHITE
Project Title	7 CASTLE CLOSE VENTNOR
Drawing Title	EXISTING ELEVS.1
Duncan Gayler RIBA Architect 107 Grand Avenue, Worthing BN11 5BE Email: dg@mdg.uk.net Mob: 07783066427 Office: 01903 340817	
Scale(s)	1:100 & A3
Date	Drawn By
Drawing Number	712 04
	Revision