


WEST ELEVATION

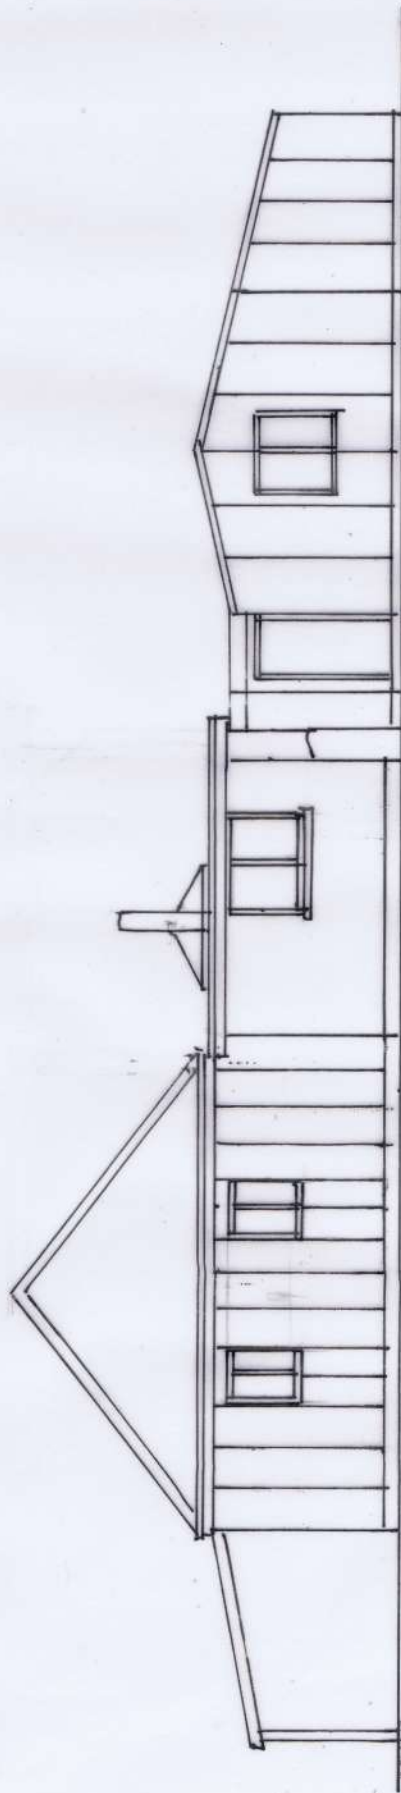

NORTH ELEVATION

Revisions

Client

M. WHITE

Project Title

7 CASTLE CLOSE
VENTNOR

Drawing Title

EXISTING ELEVS-2

Duncan Gayler RIBA Architect

107 Grand Avenue, Worthing BN11 5BE

Email: dg@mdg.uk.net

Mob: 07783066427 Office: 01903 340817

Scale(s)

1:100 & A3

Date

Drawn By

Drawing Number

712

05

Revision