


SECTION A-A

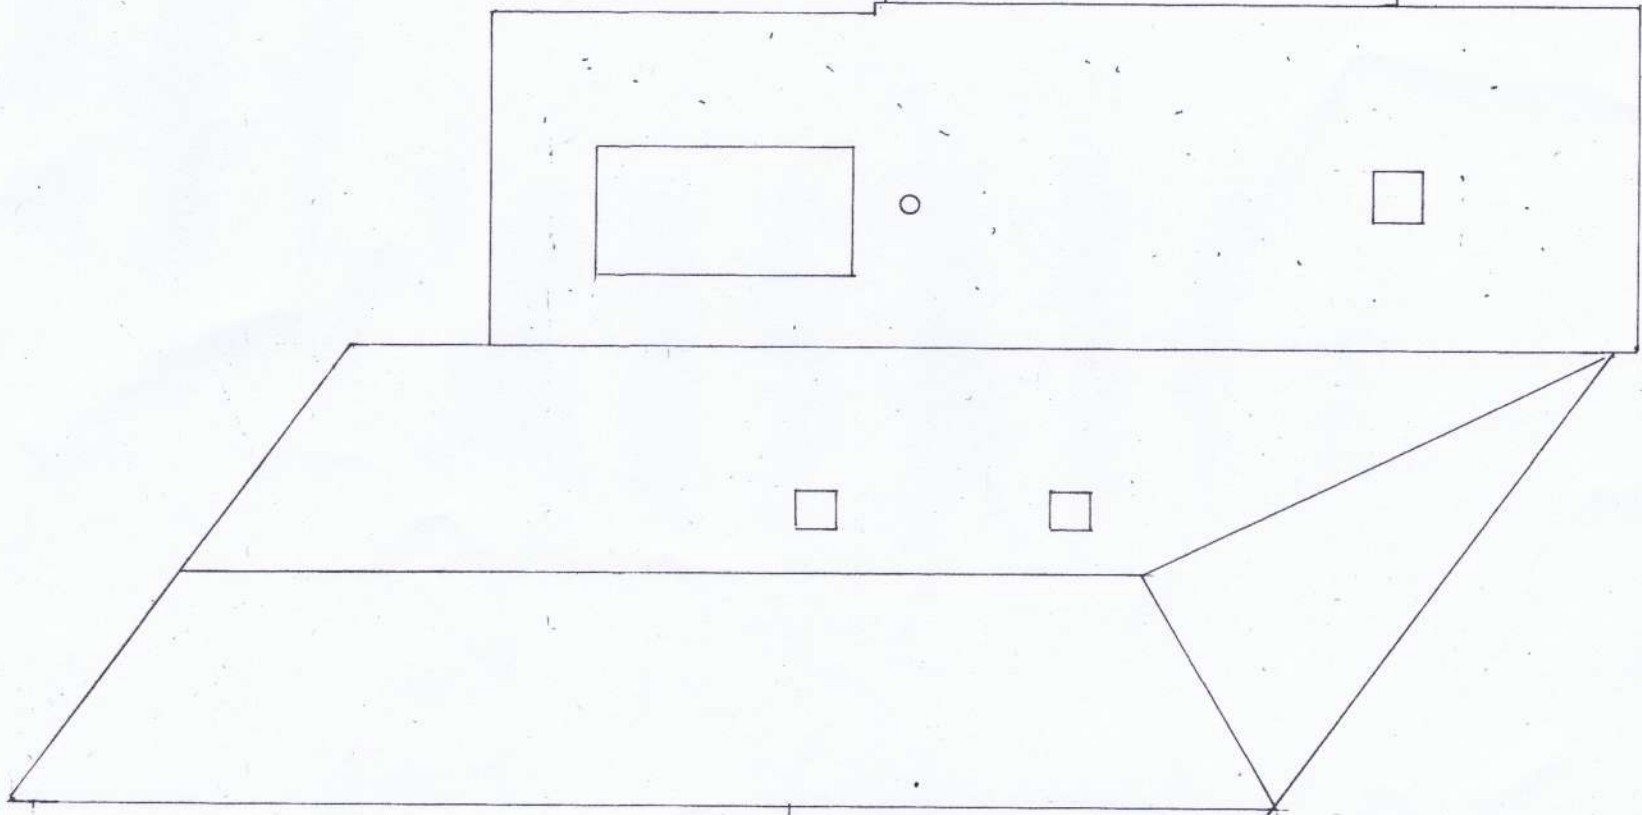

ROOF PLAN

Revisions

Client
M. WHITE

Project Title
7 CASTLE CLOSE
VENTNOR

Drawing Title
ROOF PLAN / SECTION EXTG

Duncan Gayler RIBA Architect
107 Grand Avenue, Worthing BN11 5BE
Email: dg@mdg.uk.net
Mob: 07783066427 Office: 01903 340817

Scale(s) 1:50 A2

Date Drawn By

Drawing Number
712 01 Revision