





1:1250 LOCATION PLAN

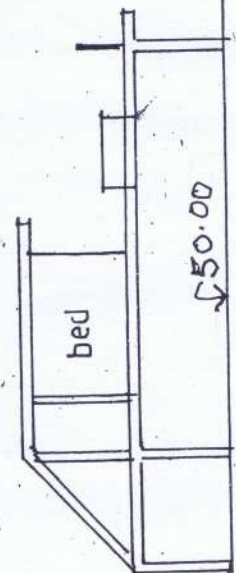


51.00

castle close

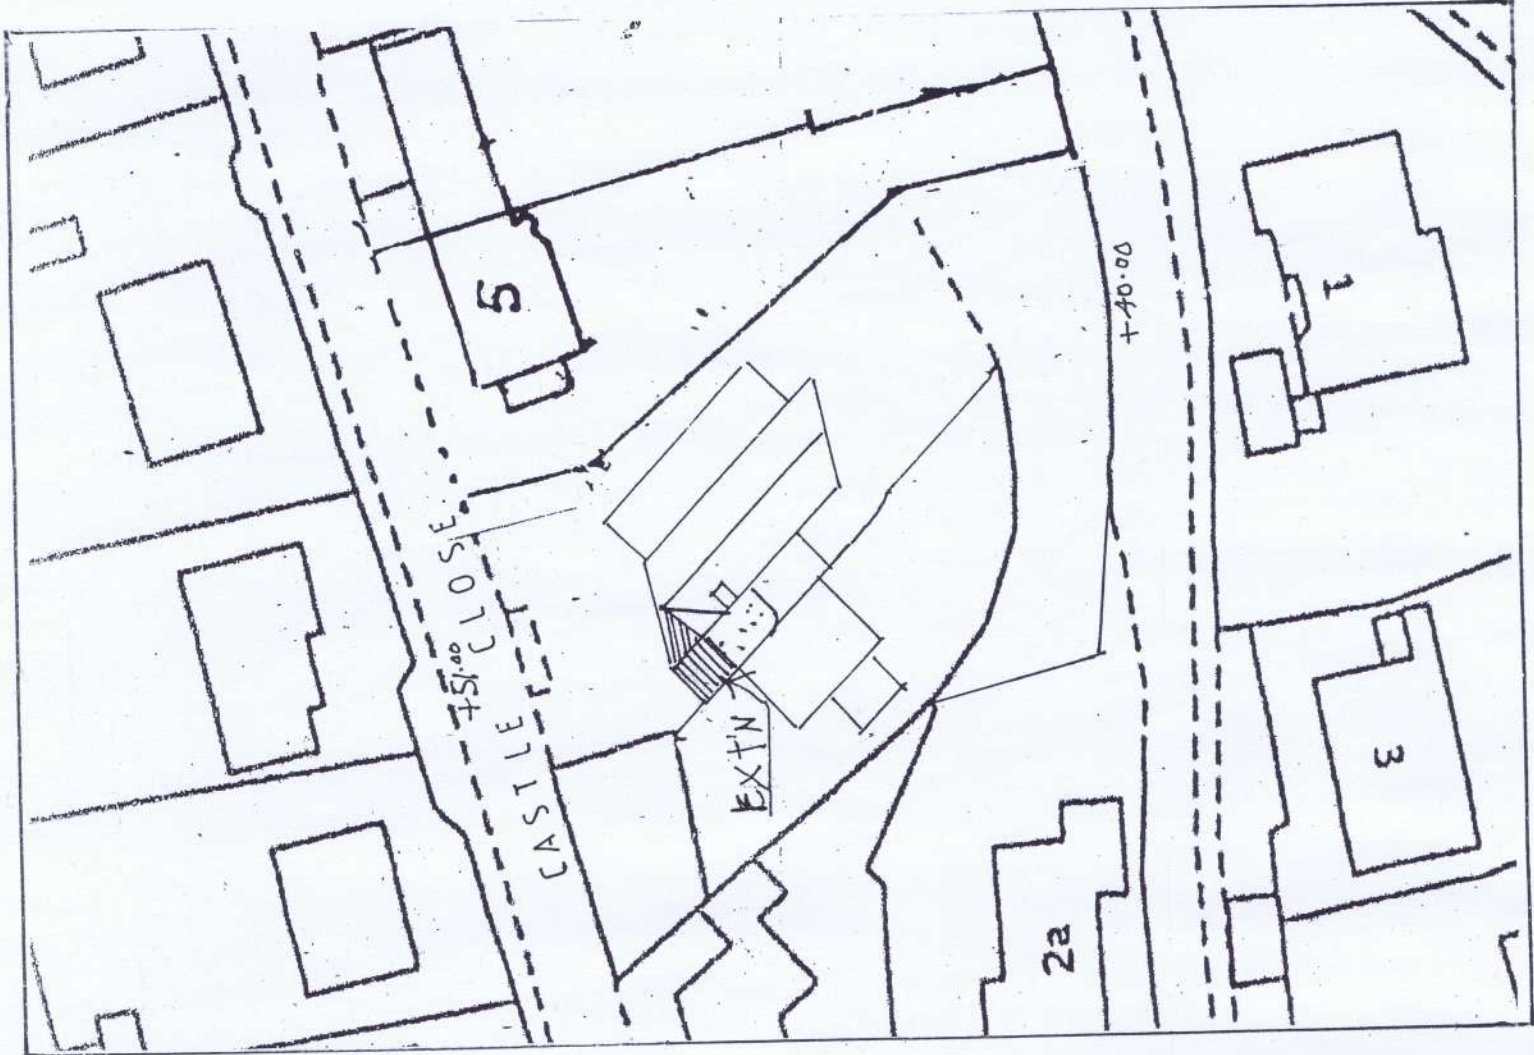

1:500 BLOCK PLAN

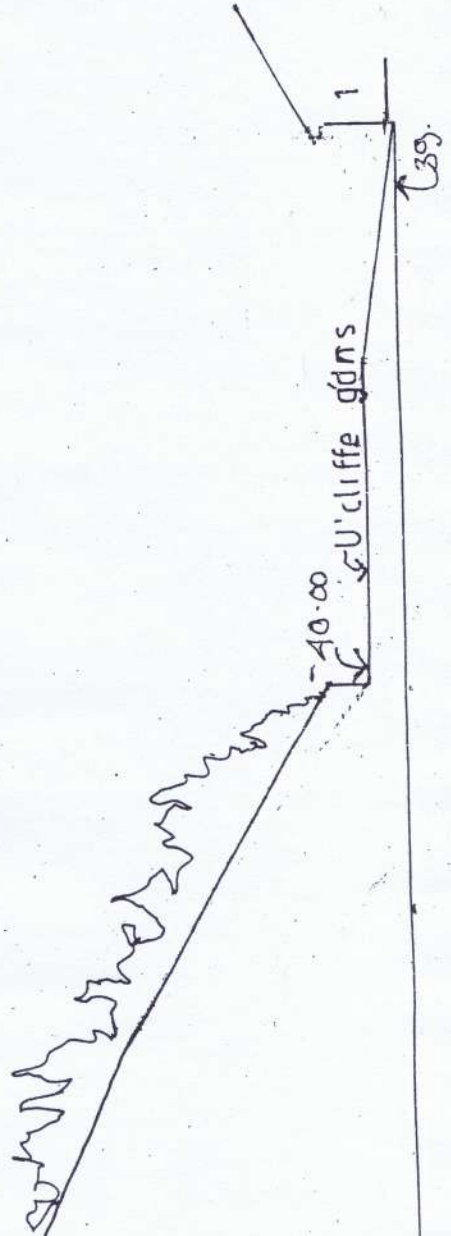

40.00

U'cliffe gdn s

Revisions	
Client	M. WHITE
Project Title	7 CASTLE CLOSE VENTNOR
Drawing Title	SITE PLANS
Duncan Gayler RIBA Architect 107 Grand Avenue, Worthing BN11 5BE Email: dg@mdg.uk.net Mob: 07783066427 Office: 01903 340817	
Scale(s)	
Date	Drawn By
Drawing Number	Revision
712	10
	A