



Proposal subject to planning approval.

Drawings for planning purposes only, all dimensions to be checked and verified by the contractor prior to work commencing on site.
Contractor to ensure all materials are to Local Authority approval and to take into account everything necessary for the proper execution of the works.

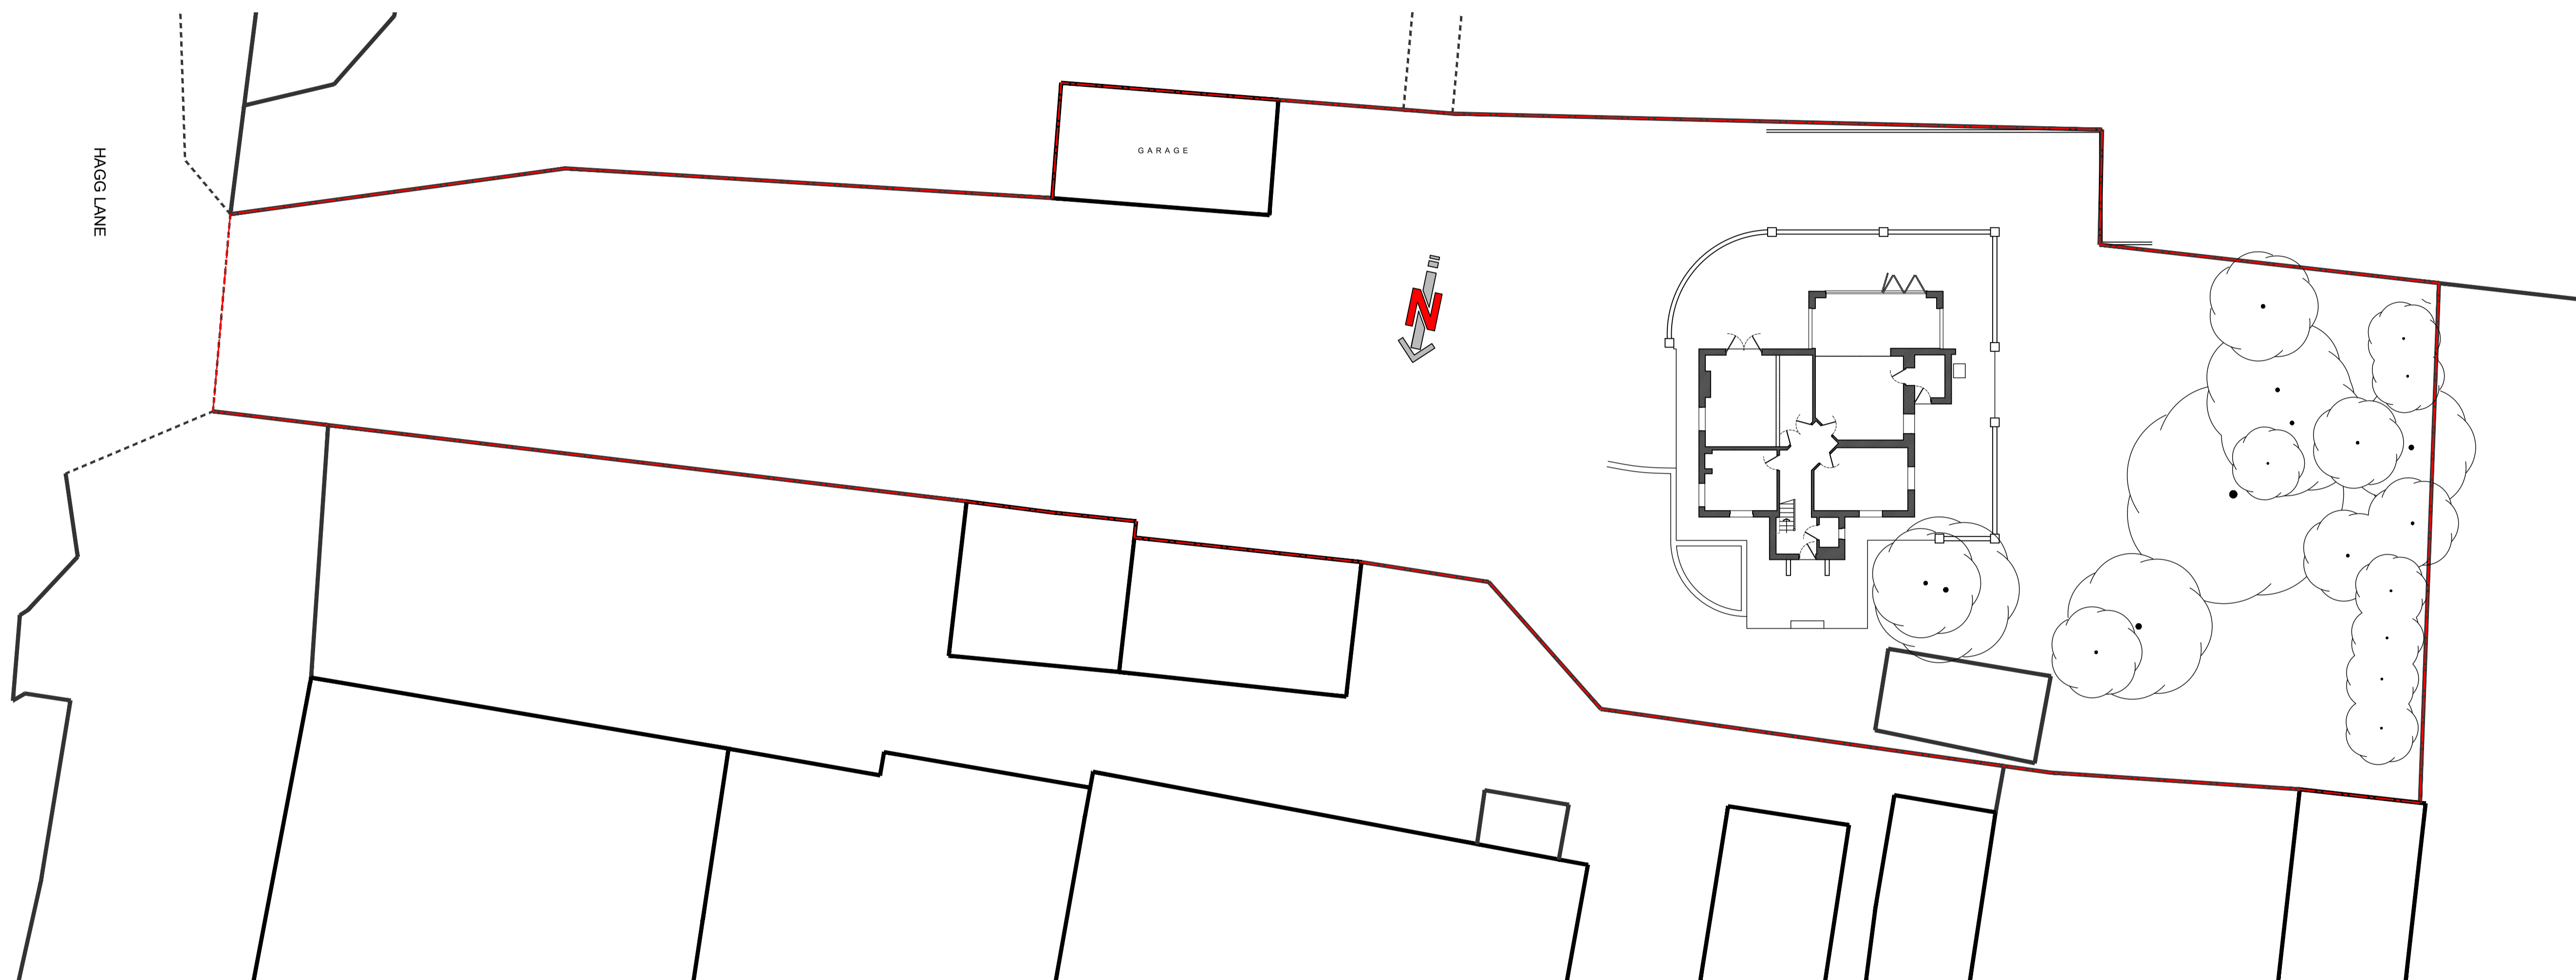

EXISTING SITE PLAN
1:200

A Abbott - Hull
Associates

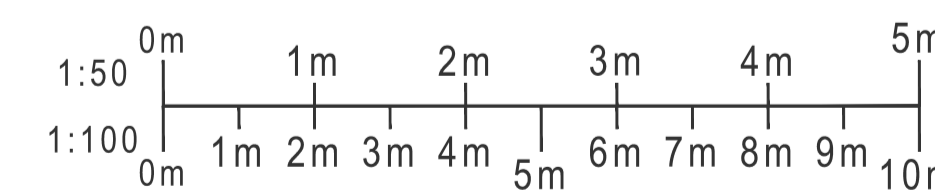

PROJECT
CRABTREE FARM,
HAGG LANE, ST. MICHAELS,
PR3 0UJ

DRAWING
EXISTING SITE PLAN

DRAWING NO.	REV.	DRAWN
23143_10S	-	J. A-H
DATE	SCALE	@ A1
22/12/2023	1:200	

W abbotthull.co.uk T 01253 846420
E info@abbotthull.co.uk M 07725 005247