



Proposal subject to planning approval.

Drawings for planning purposes only, all dimensions to be checked and verified by the contractor prior to work commencing on site.
Contractor to ensure all materials are to Local Authority approval and to take into account everything necessary for the proper execution of the works.

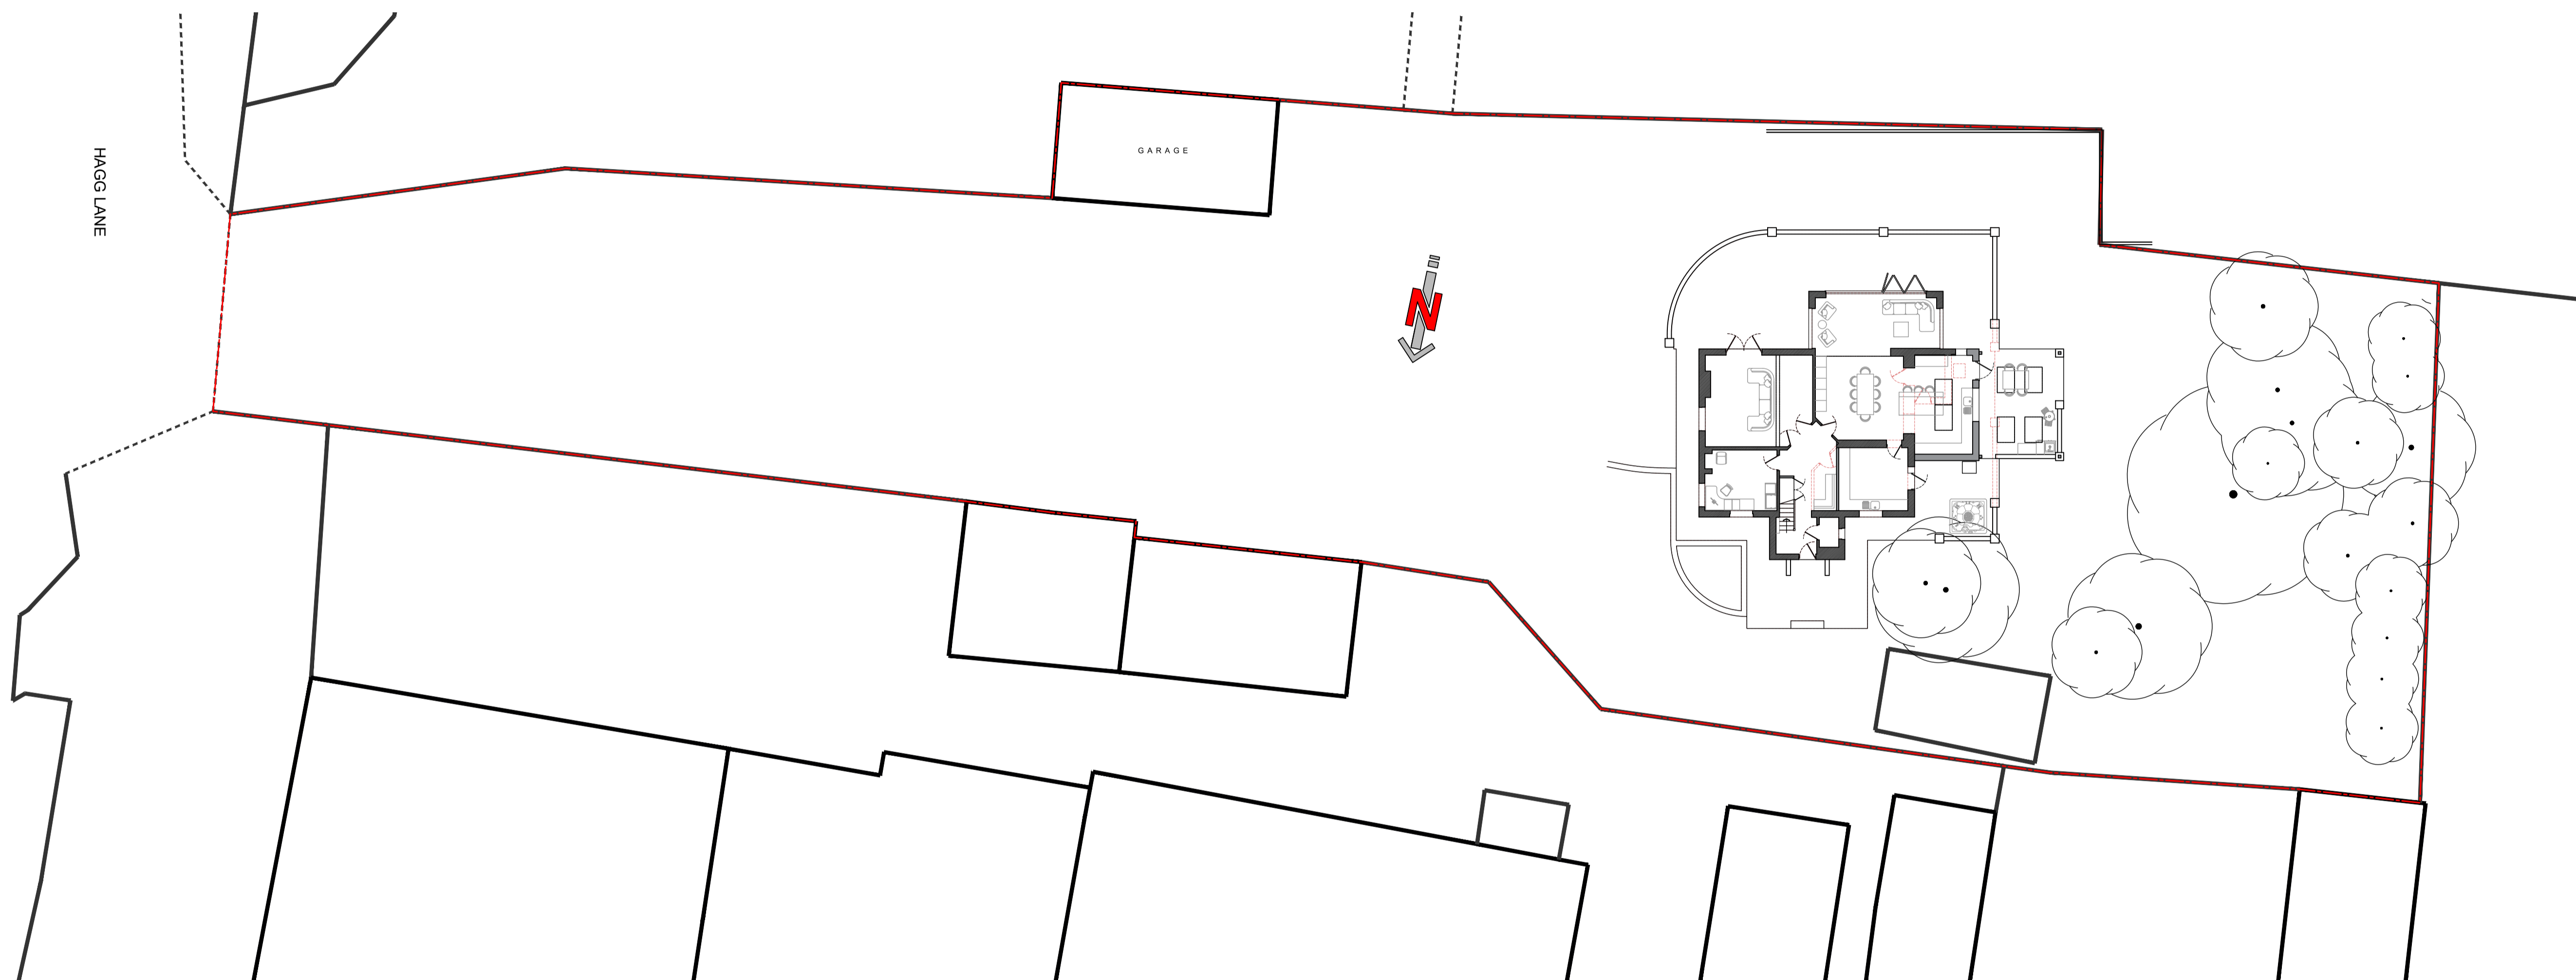

PROPOSED SITE PLAN
1:200

A Abbott - Hull
Associates

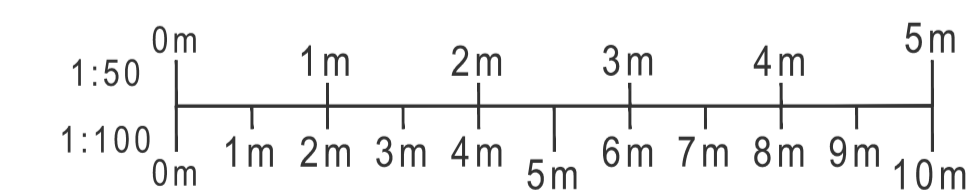

PROJECT
CRABTREE FARM,
HAGG LANE, ST. MICHAELS,
PR3 0UJ

DRAWING
PROPOSED SITE PLAN

DRAWING NO.	REV. D	DRAWN
23143_11S	23/02/24	J. A-H
DATE	SCALE	
22/12/2023	1:200	@ A1
W abbotthull.co.uk	T 01253 846420	
E info@abbotthull.co.uk	M 07725 005247	