



Proposal subject to planning approval.

Drawings for planning purposes only. All dimensions to be checked and verified by the contractor prior to work commencing on site. Contractor to ensure all materials are to Local Authority approval and to take into account everything necessary for the proper execution of the works.

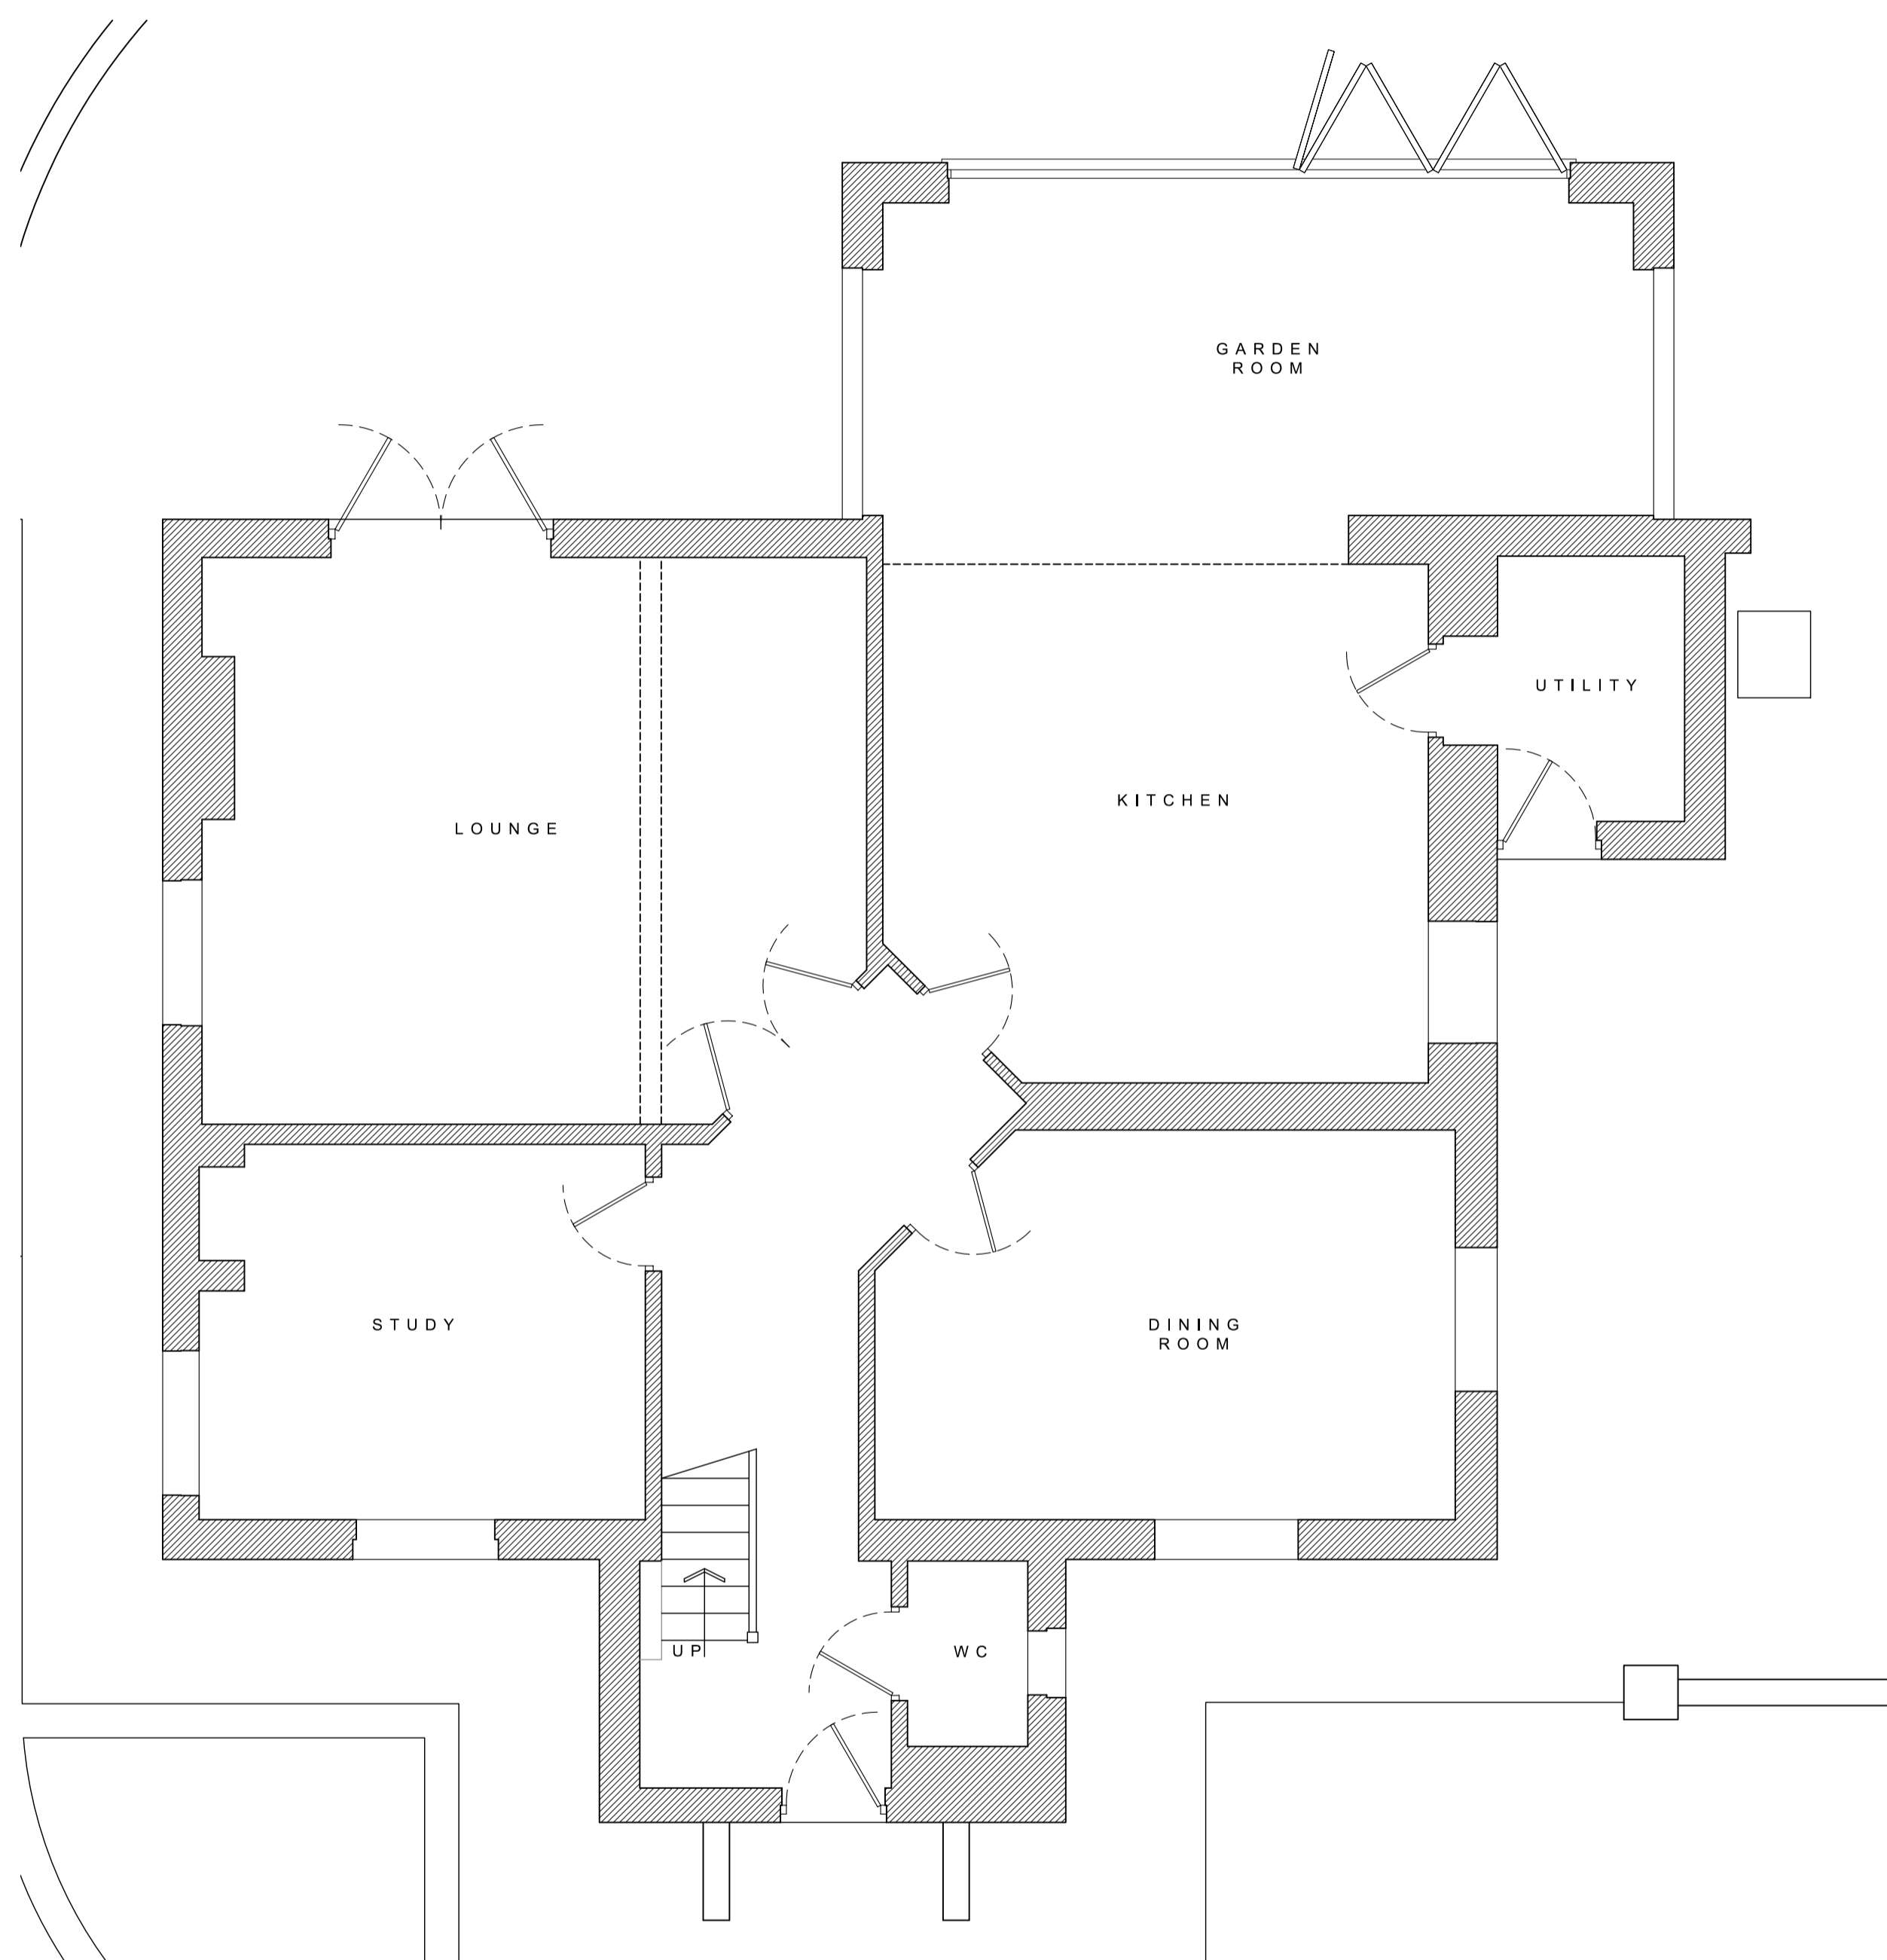


EXISTING GROUND-FLOOR PLAN
1:50

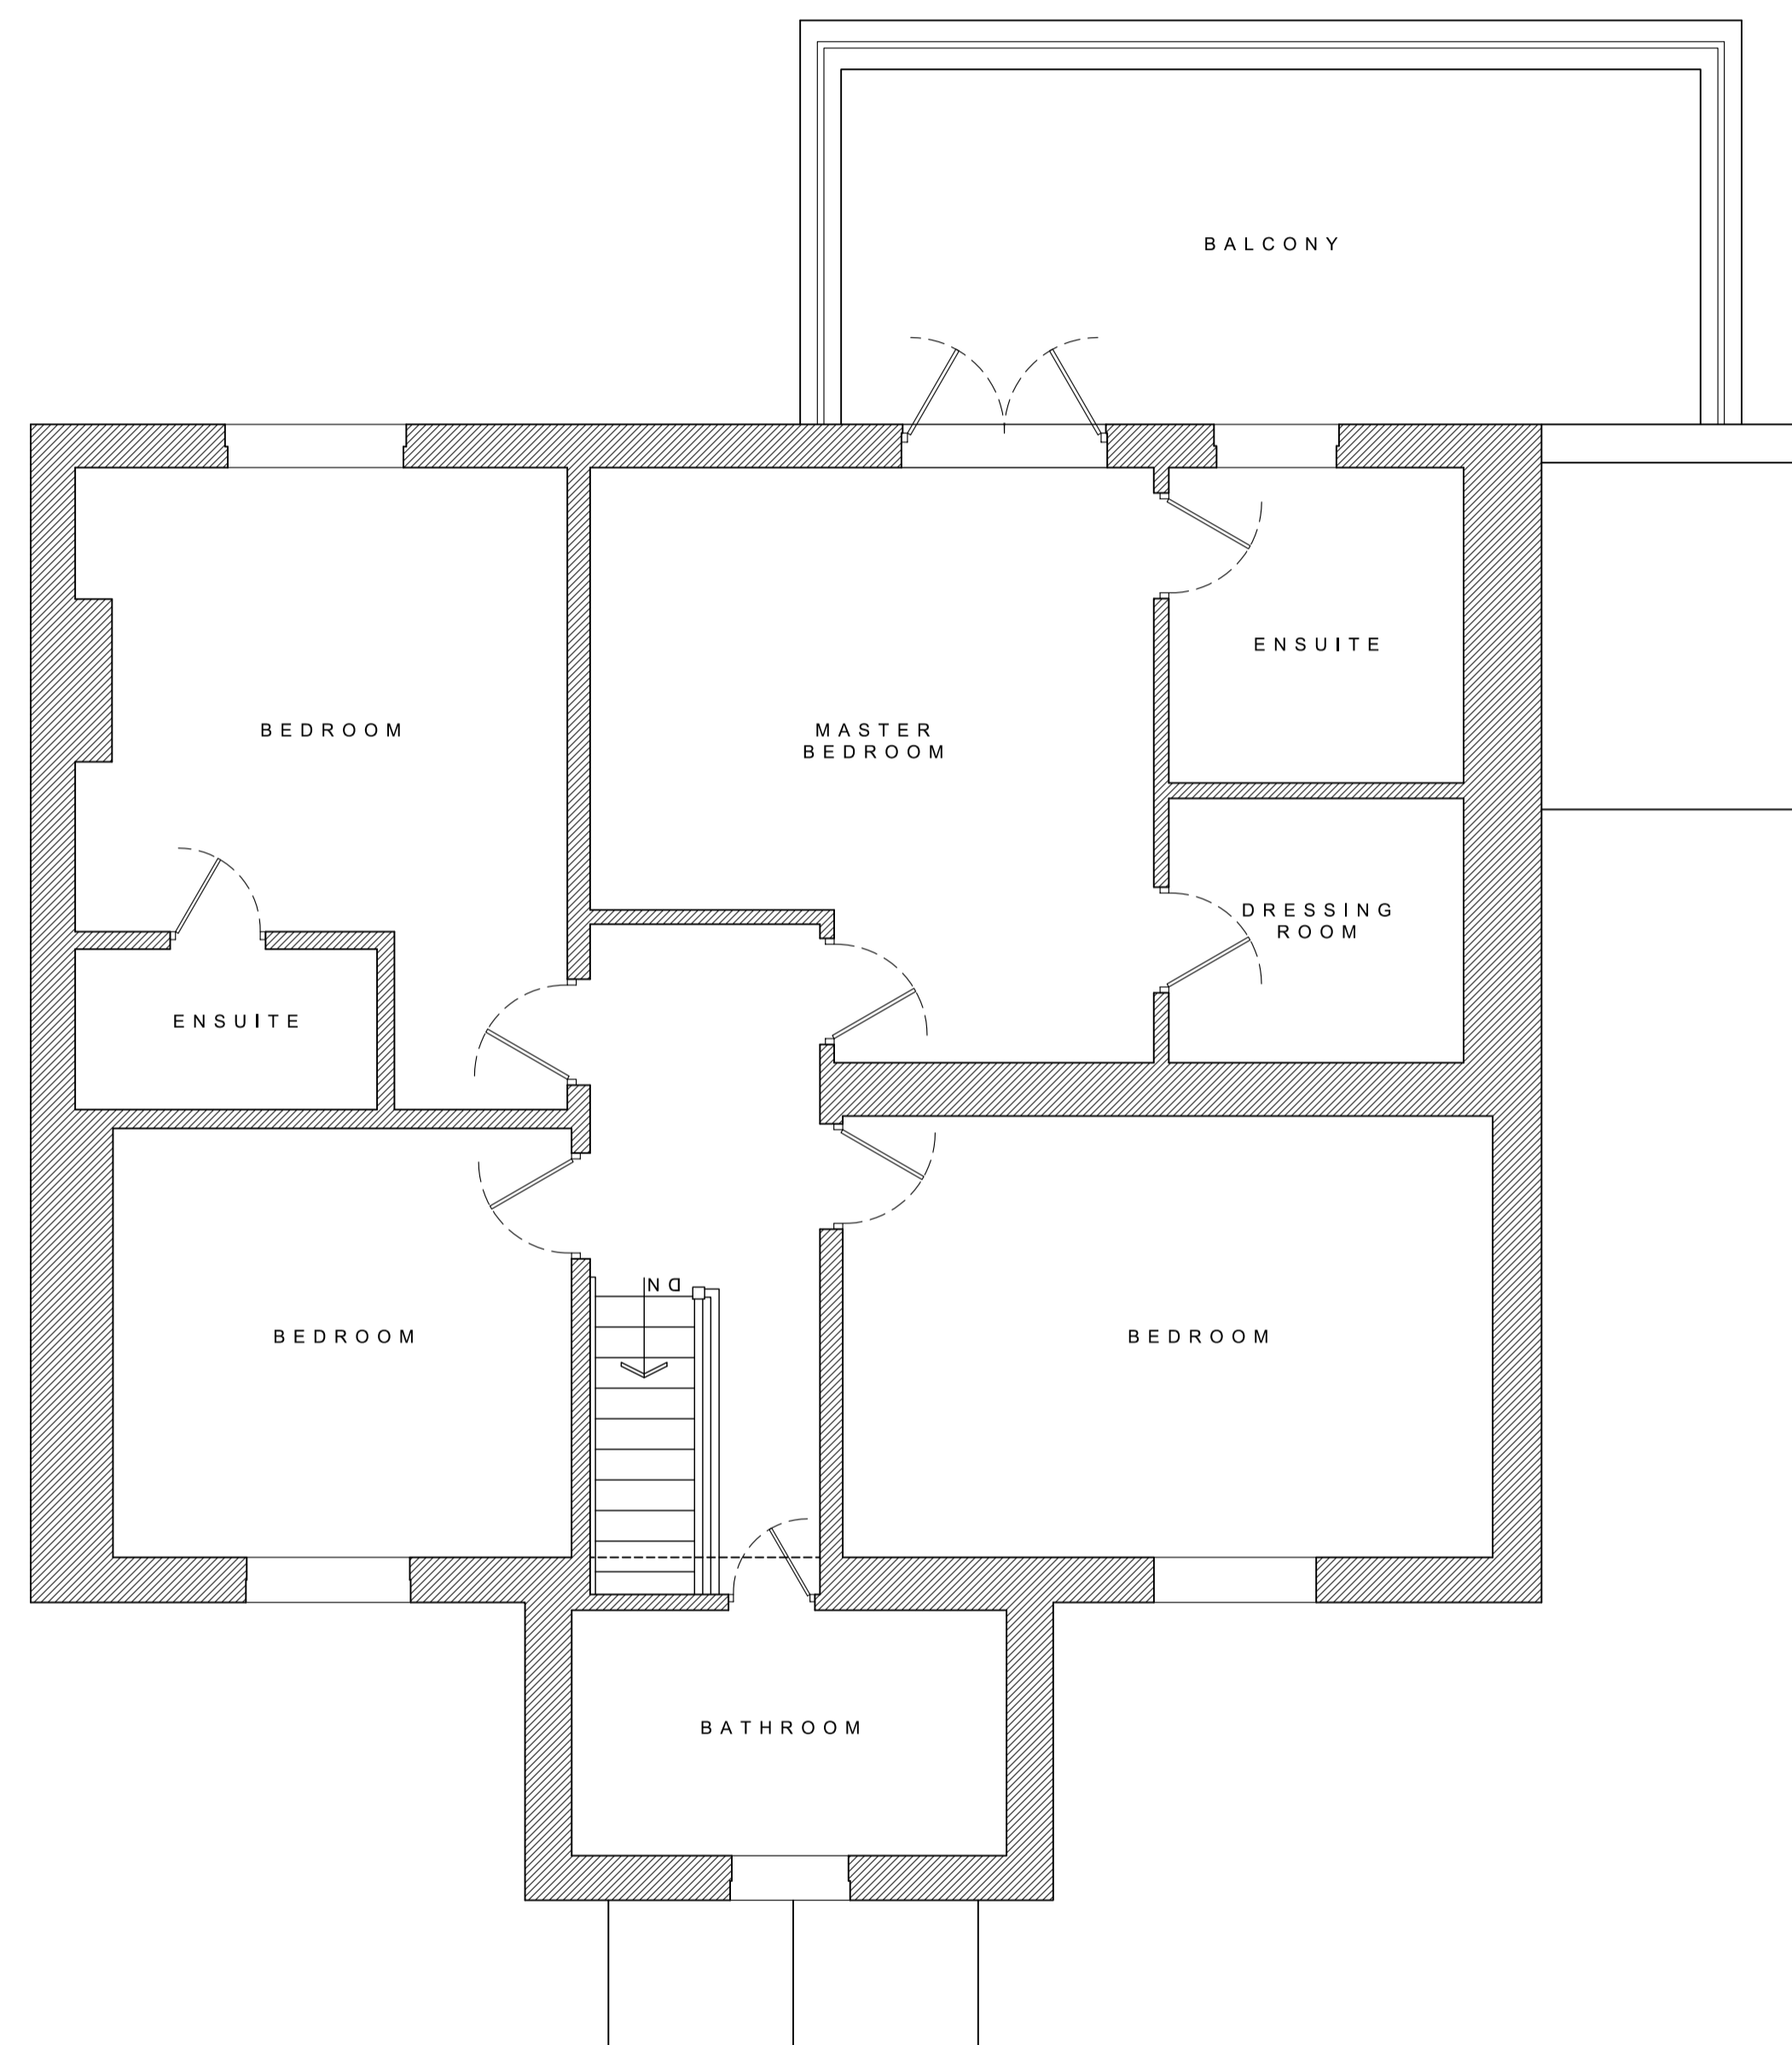

EXISTING FIRST-FLOOR PLAN
1:50

A Abbott-Hull
Associates

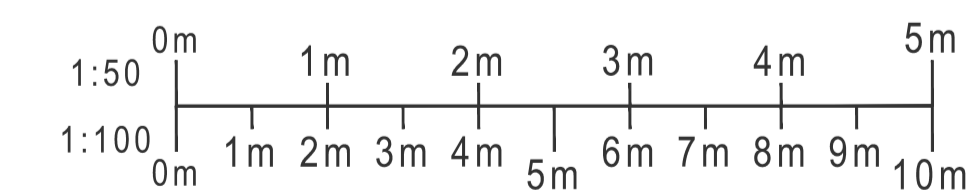

PROJECT
CRABTREE FARM,
HAGG LANE, ST. MICHAELS,
PR3 0UJ

DRAWING

EXISTING PLANS

DRAWING NO.	REV.	DRAWN
23143_100	-	J. A-H
DATE	SCALE	
22/12/2023	1:50/100 @ A1	
W abbotthull.co.uk	T 01253 846420	
E info@abbotthull.co.uk	M 07725 005247	