





**Existing Front Elevation**  
Scale 1:100

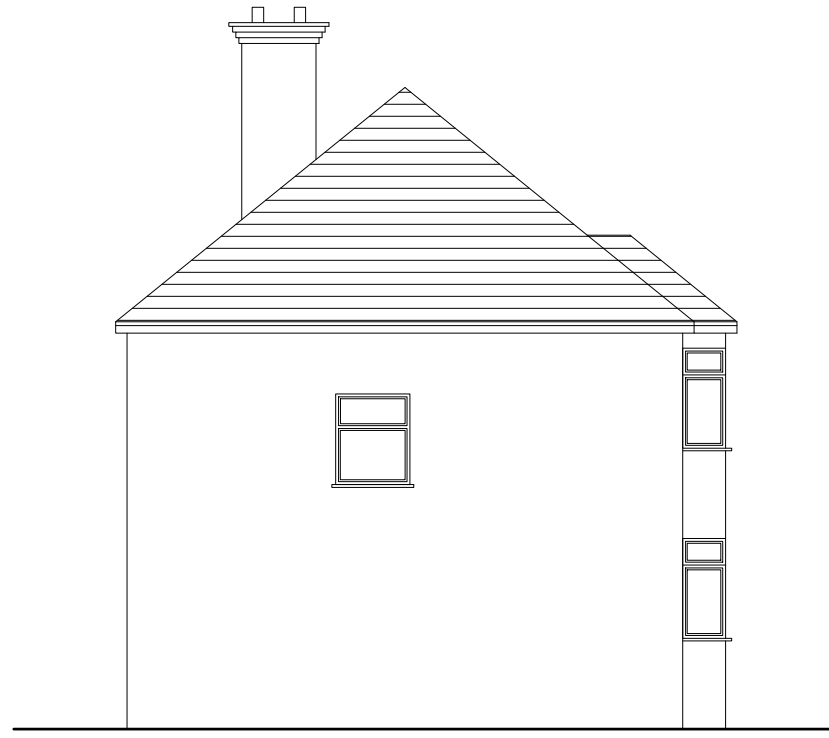


**Existing Side Elevation**  
Scale 1:100



**Existing Rear Elevation**  
Scale 1:100

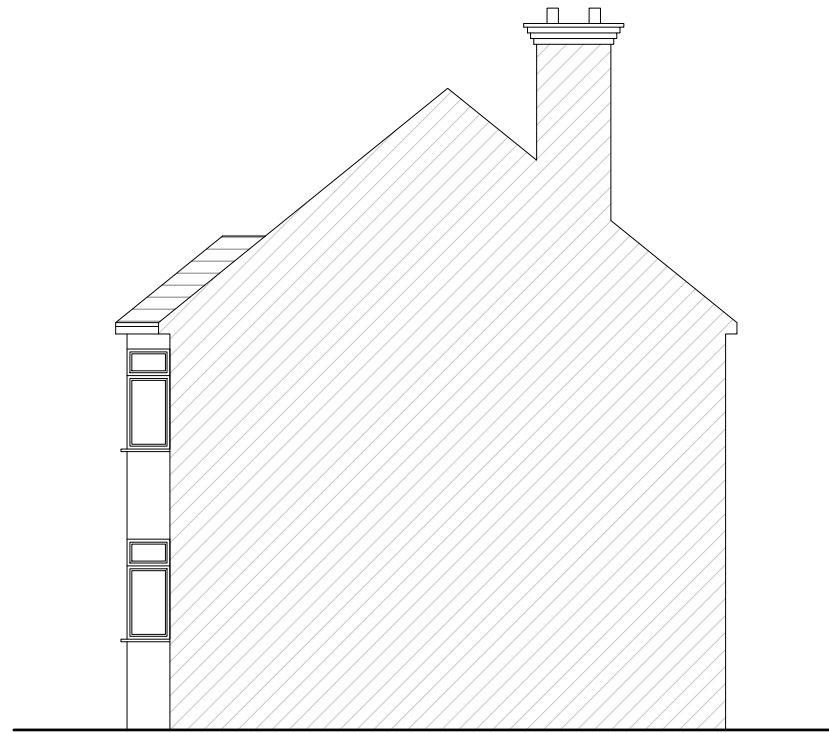

**Existing Side Elevation**  
Scale 1:100

 

<p><b>Notes</b></p> <p>All plans, sections &amp; elevations are based on measured readings and scaled dimension.</p> <p>Any discrepancies be reported immediately.</p> <p>To be read in conjunction with Structural Engineers' drawings and Mechanical and Electrical drawings</p> <p>All Materials To Match Existing</p>	<p><b>Revisions</b></p>	<p>Drawing name <b>Existing - Elevations</b></p>		<p>Drawing no <b>35 PA 02</b></p>	<p>Rev</p>
		<p>Project <b>35 Crofton Road Grays Essex RM16 2GY</b></p>		<p><b>Detail Design</b></p> <p>T 07410377527 E smic@dd2d.co.uk</p>	
		<p>Scale <b>1:100 @ A3</b></p>	<p>Status <b>Planning</b></p>		