





**Proposed Front Elevation**  
Scale 1:100

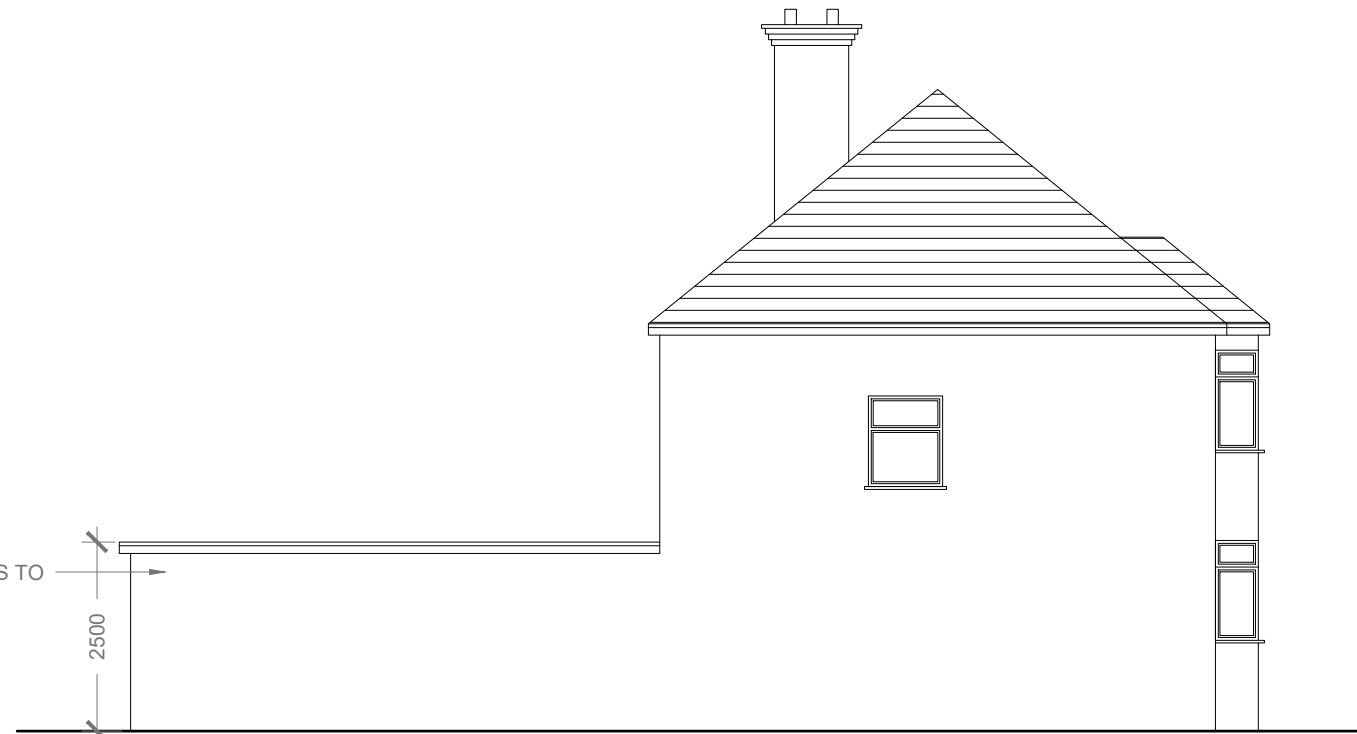


**Proposed Side Elevation**  
Scale 1:100

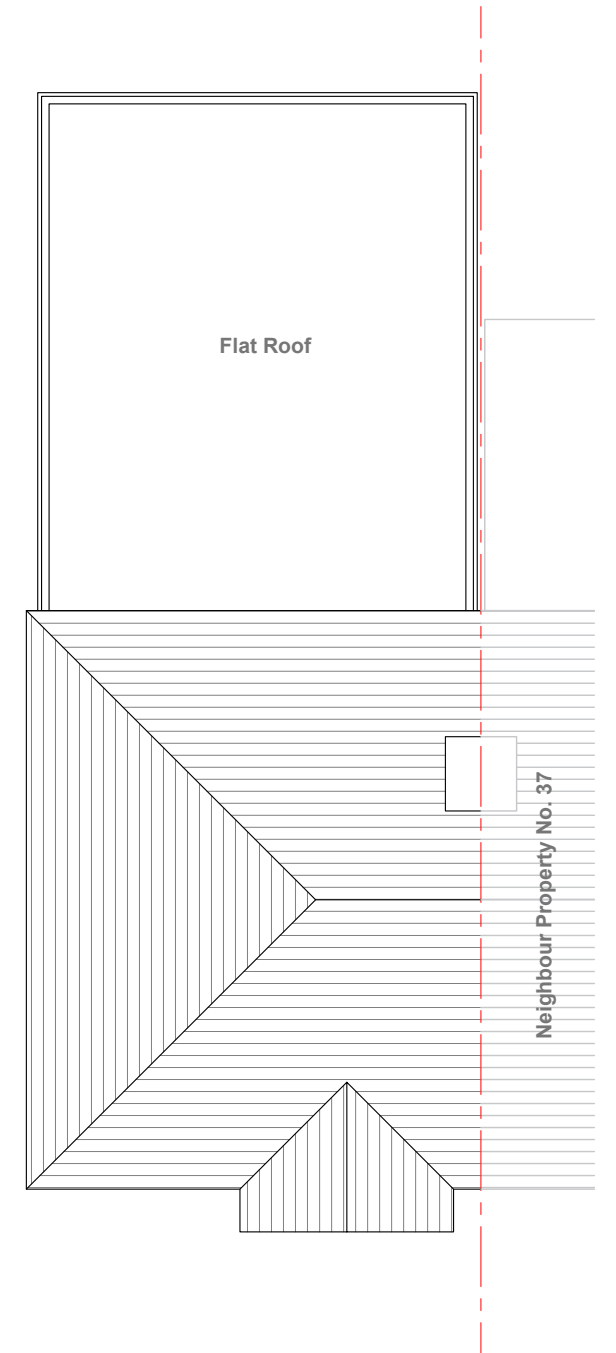

**Proposed Roof Plan**  
Scale 1:100



**Proposed Rear Elevation**  
Scale 1:100

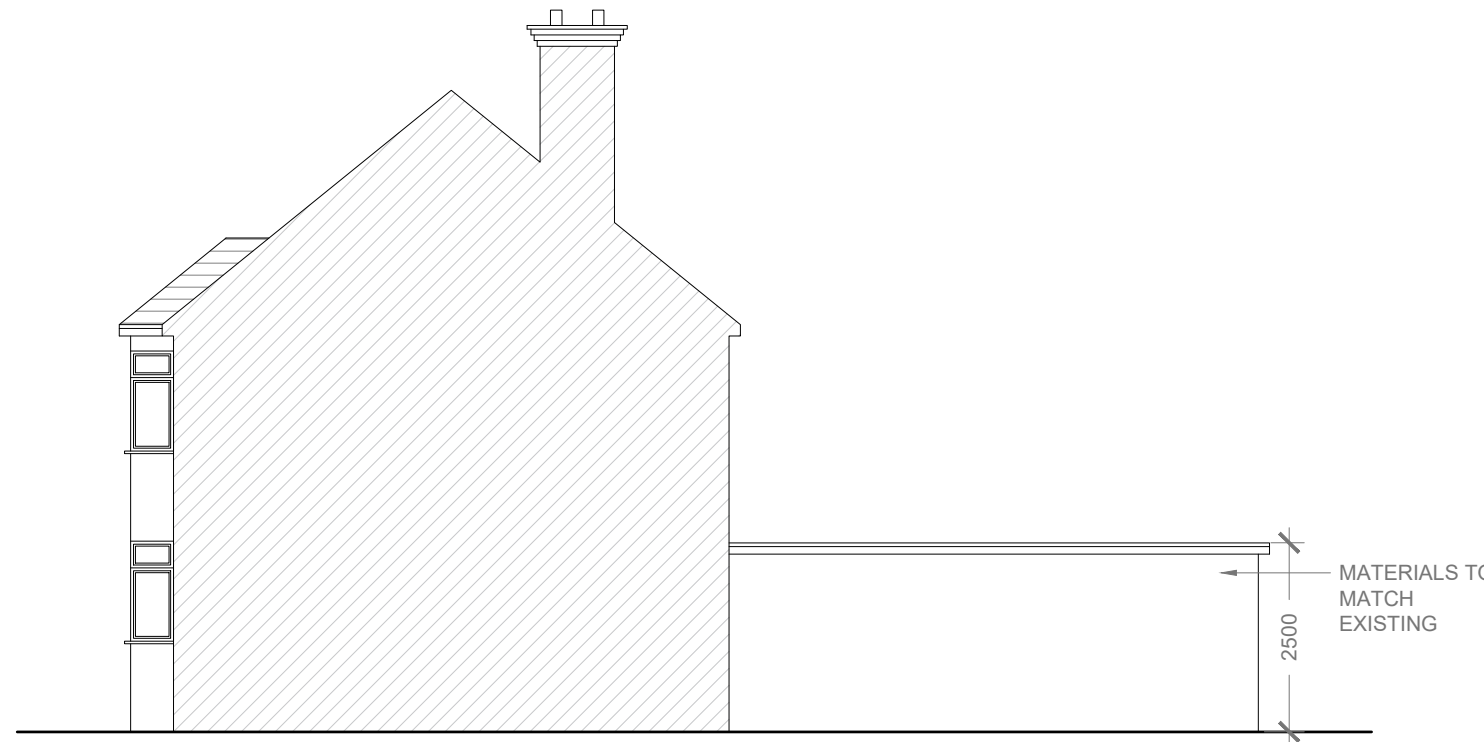

**Proposed Side Elevation**  
Scale 1:100



<b>Notes</b> All plans, sections & elevations are based on measured readings and scaled dimension.  Any discrepancies be reported immediately.  To be read in conjunction with Structural Engineers' drawings and Mechanical and Electrical drawings  All Materials To Match Existing	<b>Revisions</b>	Drawing name <b>Proposed - Elevations and Roof Plan</b>		Drawing no <b>35 PA 04</b>	Rev
		Project <b>35 Crofton Road Grays Essex RM16 2GY</b>		<h1>Detail Design</h1> <p>T 07410377527 E smic@dd2d.co.uk</p>	
		Scale <b>1:100 @ A3</b>	Status <b>Planning</b>		