

GENERAL NOTES:

No	Revision / Issue	Date
-	-	-

Site :
13 Melbury Close,
Chislehurst,
BR7 5ET

Project / Drawing Title :
Rear and Side Extension
Existing Elevations


Client :
Mr Emlyn Clay
13 Melbury Close,
Chislehurst,
BR7 5ET

Do not alter or amend the scale from this drawing. The information may be suitable for discussion purposes and for obtaining Planning Approval Only. This drawing is NOT for construction purposes and should not be relied upon for any other works. This drawing should not be copied or altered in any way except by way of written permission from the designers. Discrepancies may occur from onsite dimensions to this drawing issued. ABP Architectural Services will not be held liable for any discrepancies raised from this drawing and onsite dimensions.

Project Ref No : ABP-13MCC-01	Sheet No : P-4
Date : 10 February 2024	Drawn By : DS
Scale : 1 : 100 @ A-3	




EXISTING SOUTH ELEVATION

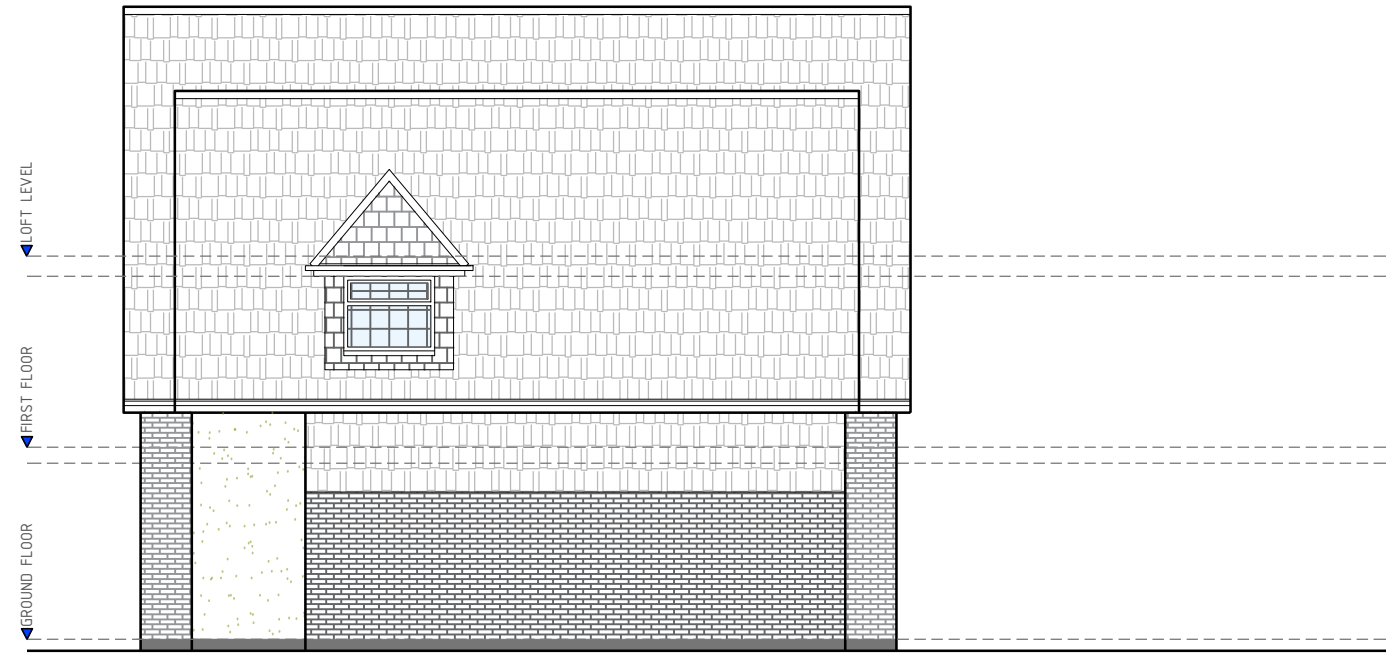

EXISTING EAST ELEVATION



EXISTING NORTH ELEVATION

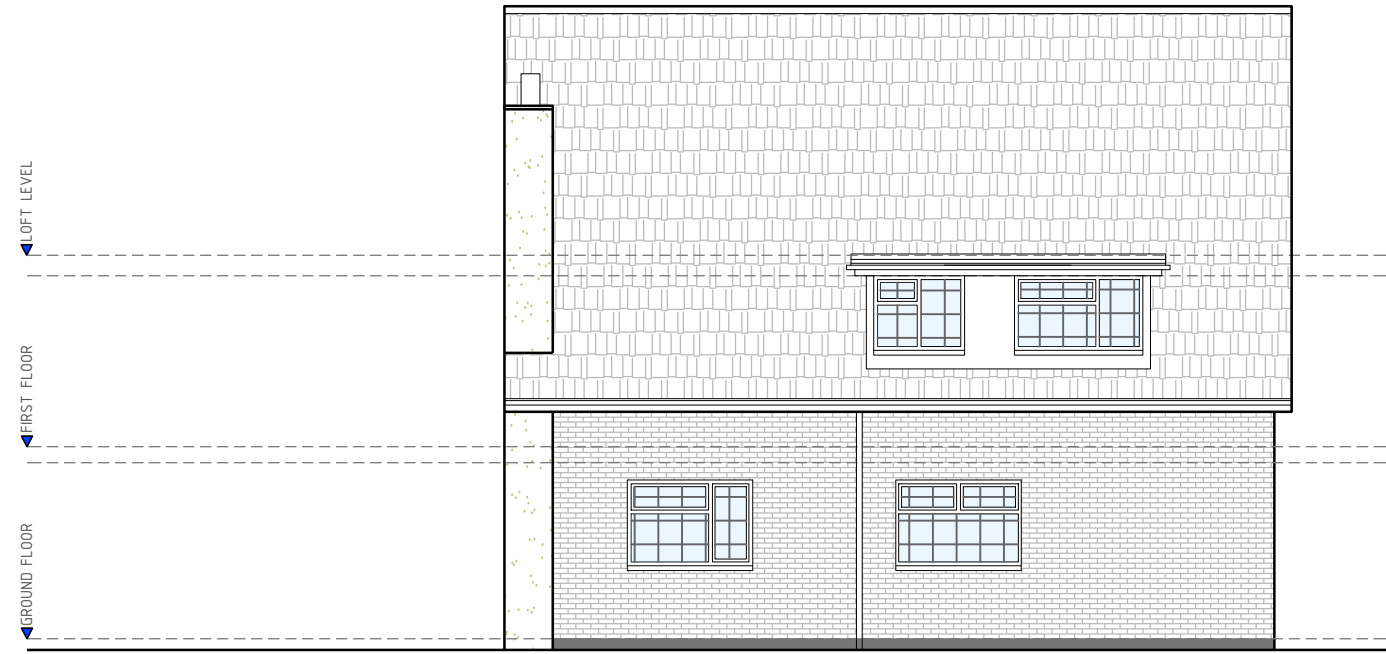

EXISTING WEST ELEVATION

EXISTING ELEVATIONS

1 : 100 @ A3

