


GENERAL NOTES:

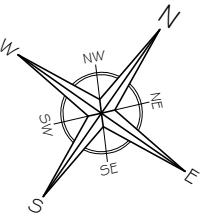

| No | Revision / Issue | Date |
|----|------------------|------|
| - | - | - |


Site :
13 Melbury Close,
Chislehurst,
BR7 5ET

Project / Drawing Title :
Rear and Side Extension
Roof Plans


Client :
Mr Emlyn Clay
13 Melbury Close,
Chislehurst,
BR7 5ET

Do not alter or amend the scale from this drawing. The information may be suitable for discussion purposes and for obtaining Planning Approval Only. This drawing is NOT for construction purposes and should not be relied upon for any other works. This drawing should not be copied or altered in any way except by way of written permission from the designers. Discrepancies may occur from onsite dimensions to this drawing issued. ABP Architectural Services will not be held liable for any discrepancies raised from this drawing and onsite dimensions.

| | |
|----------------------------------|-------------------|
| Project Ref No : ABP-13MCC-01 | Sheet No : P-7 |
| Date : 10 February 2024 | Drawn By : DS |
| Scale : 1 : 100 @ A-3 | |

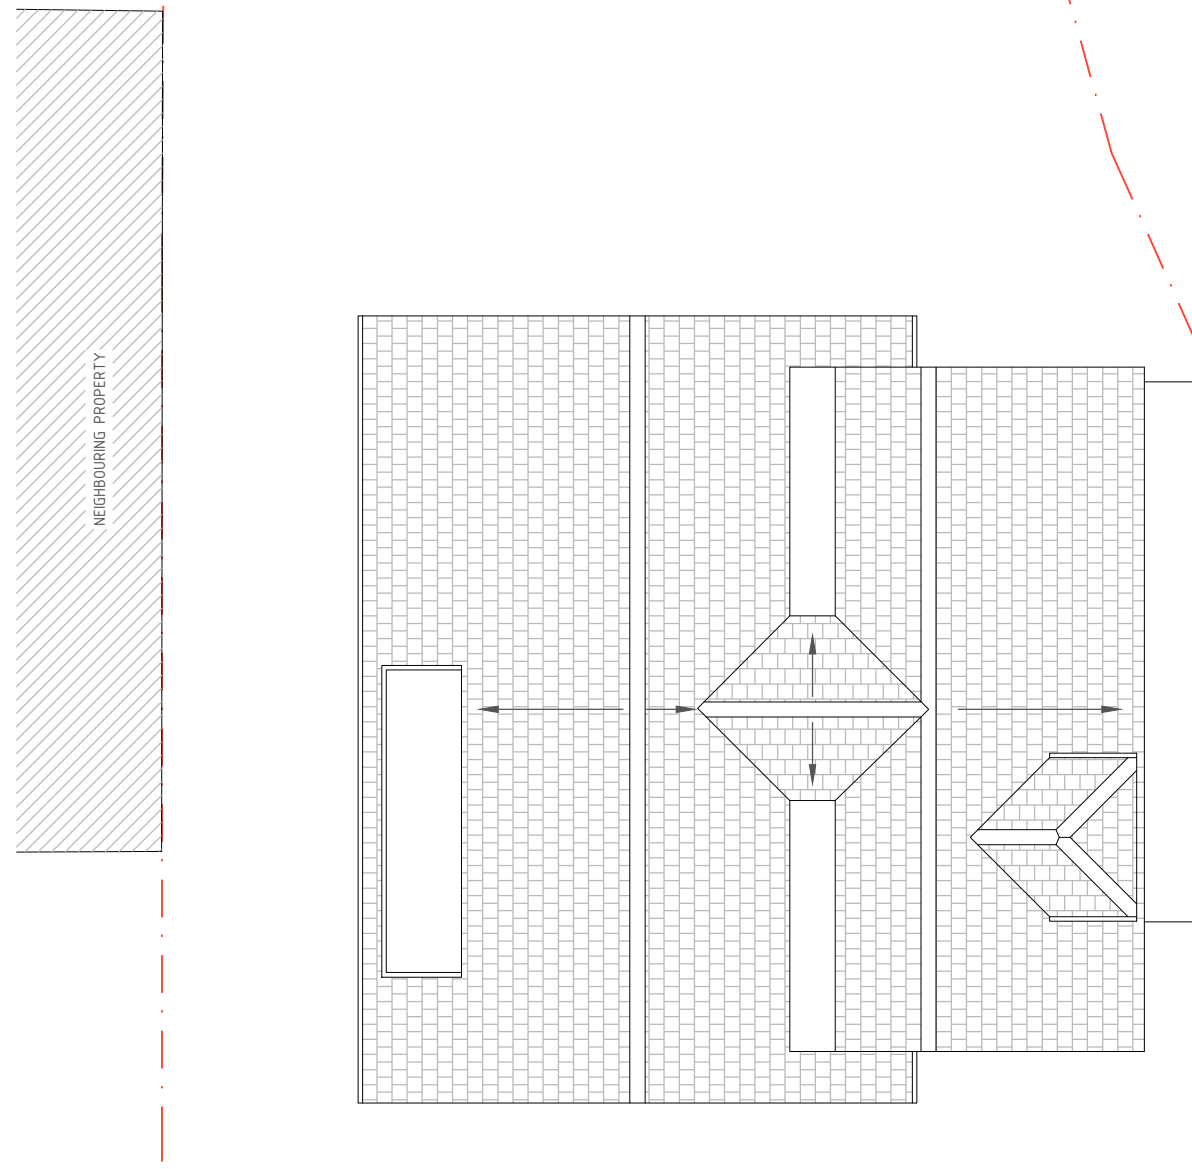

EXISTING ROOF PLAN

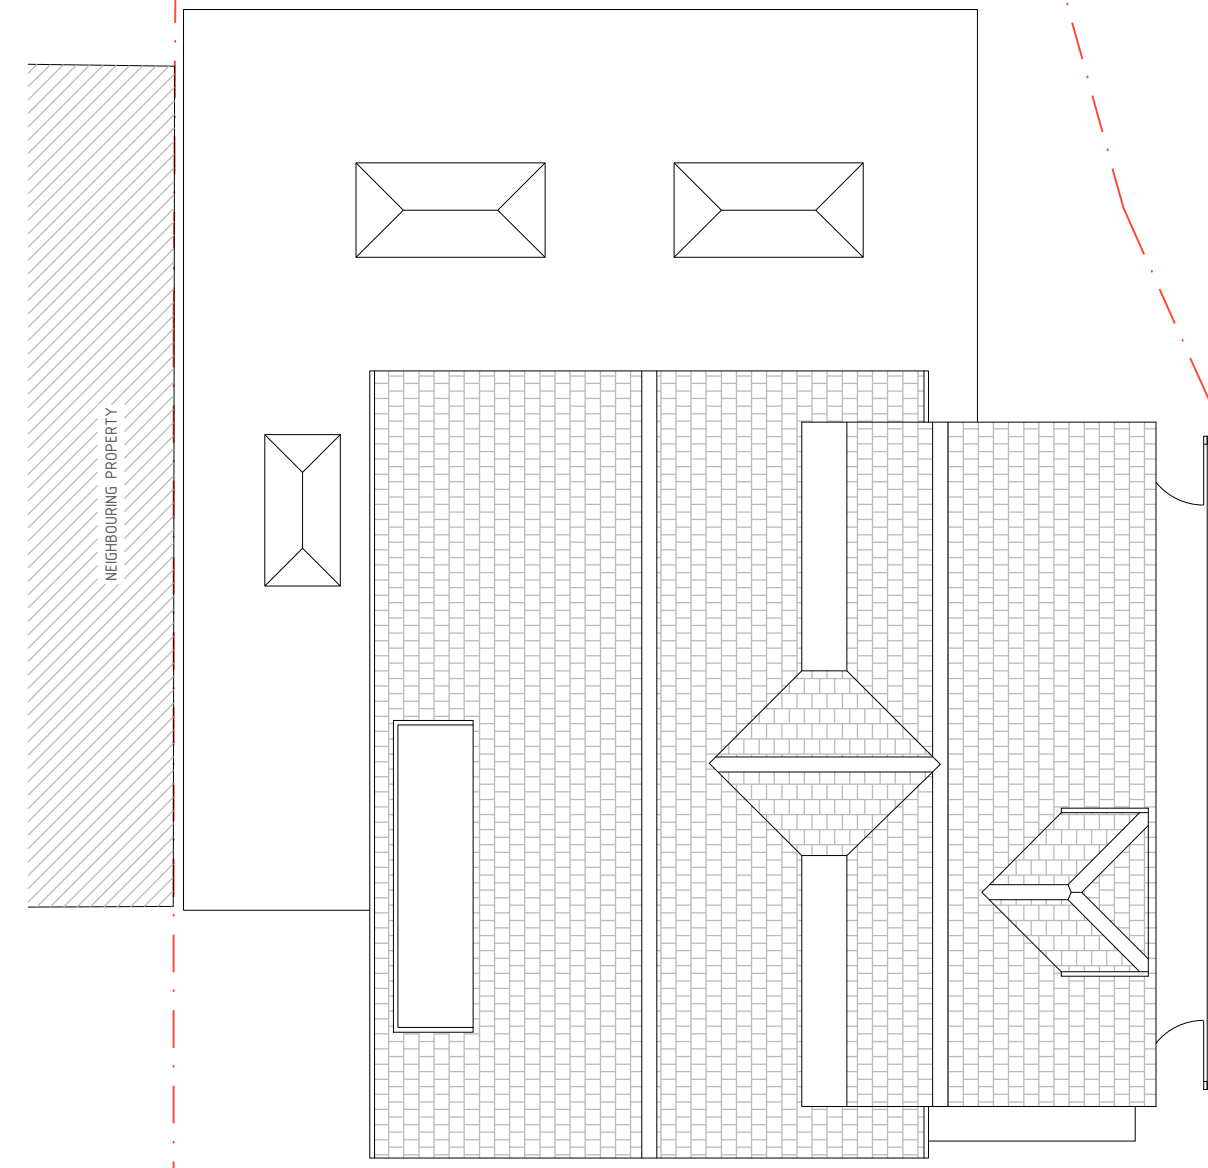

PROPOSED ROOF PLAN

EXISTING & PROPOSED ROOF PLANS
1:100 @ A3

