




Proposed Materials:
 Walls: Tiles to match existing
 Flat roof: Ply membrane
 Windows: Double glazed (to match existing)

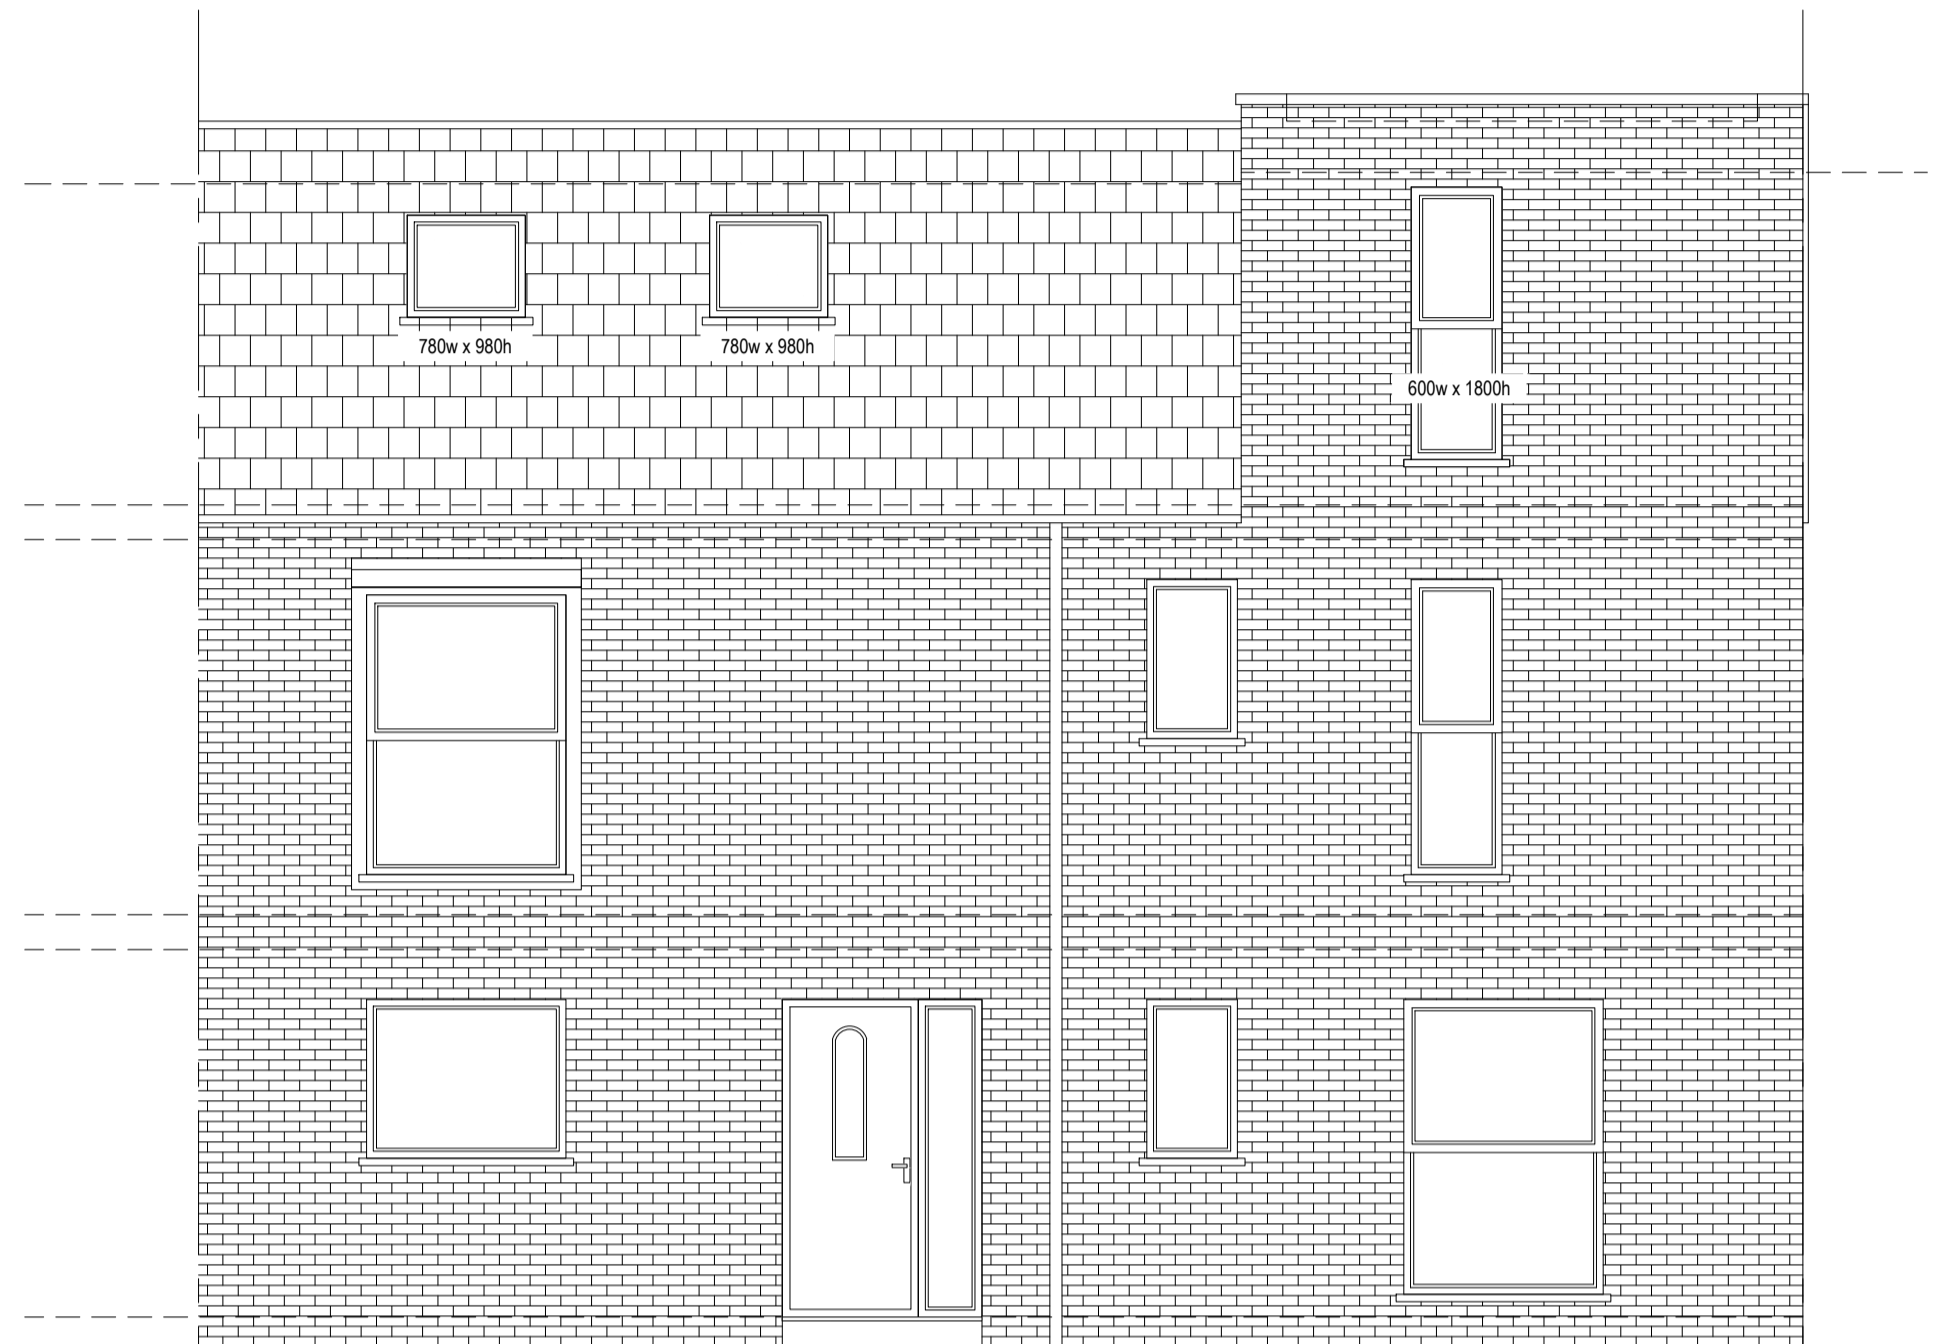


Proposed Northwest Elevation
 Scale 1:50

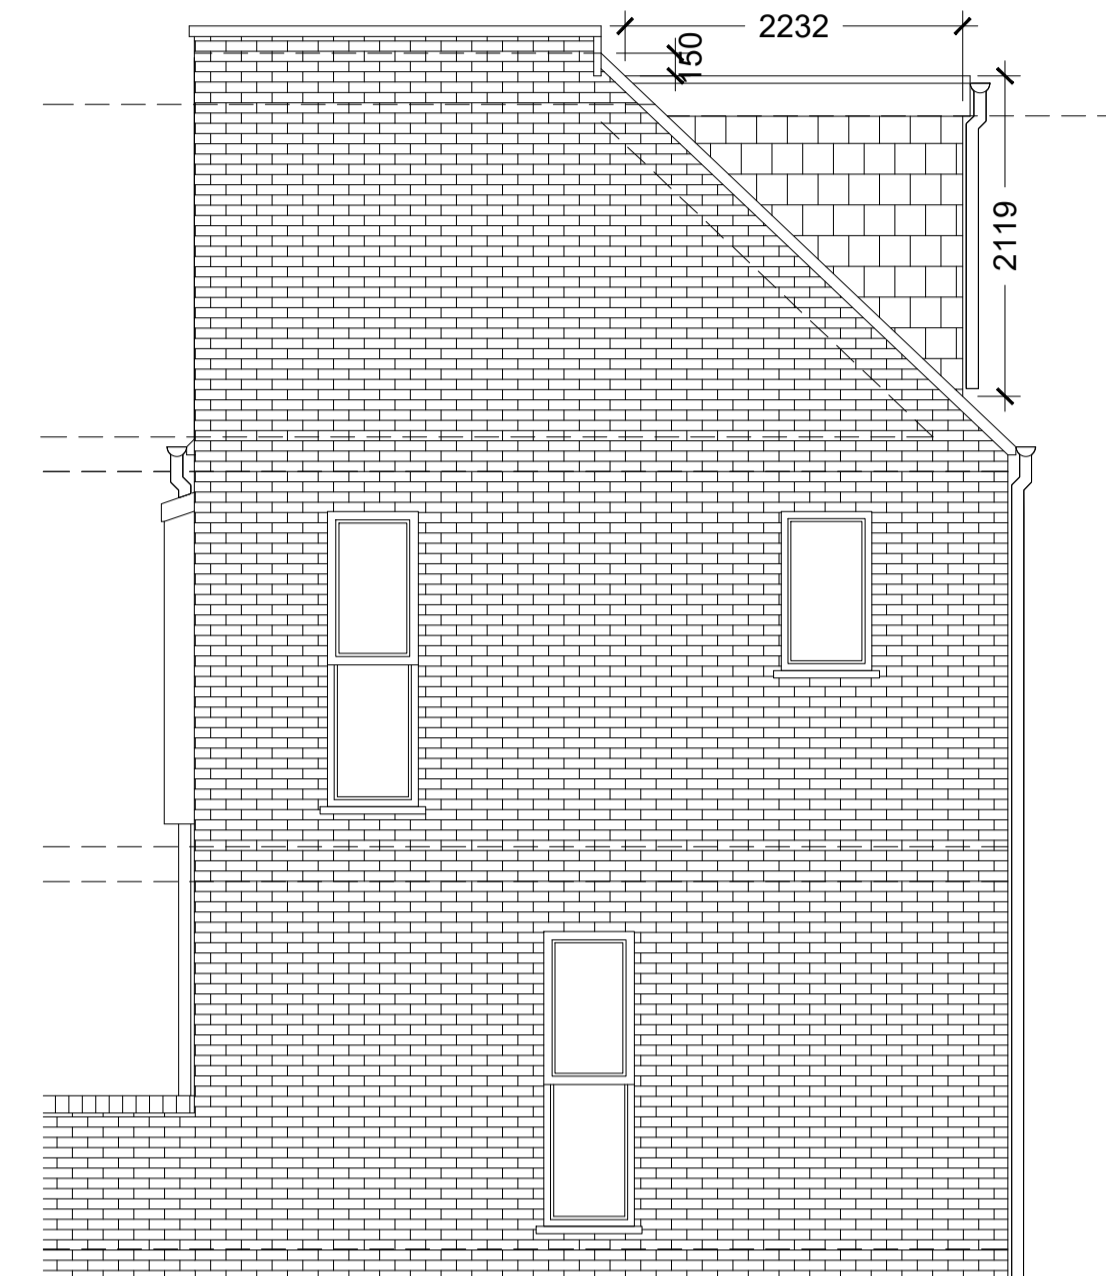


Proposed Southwest Elevation
 Scale 1:50

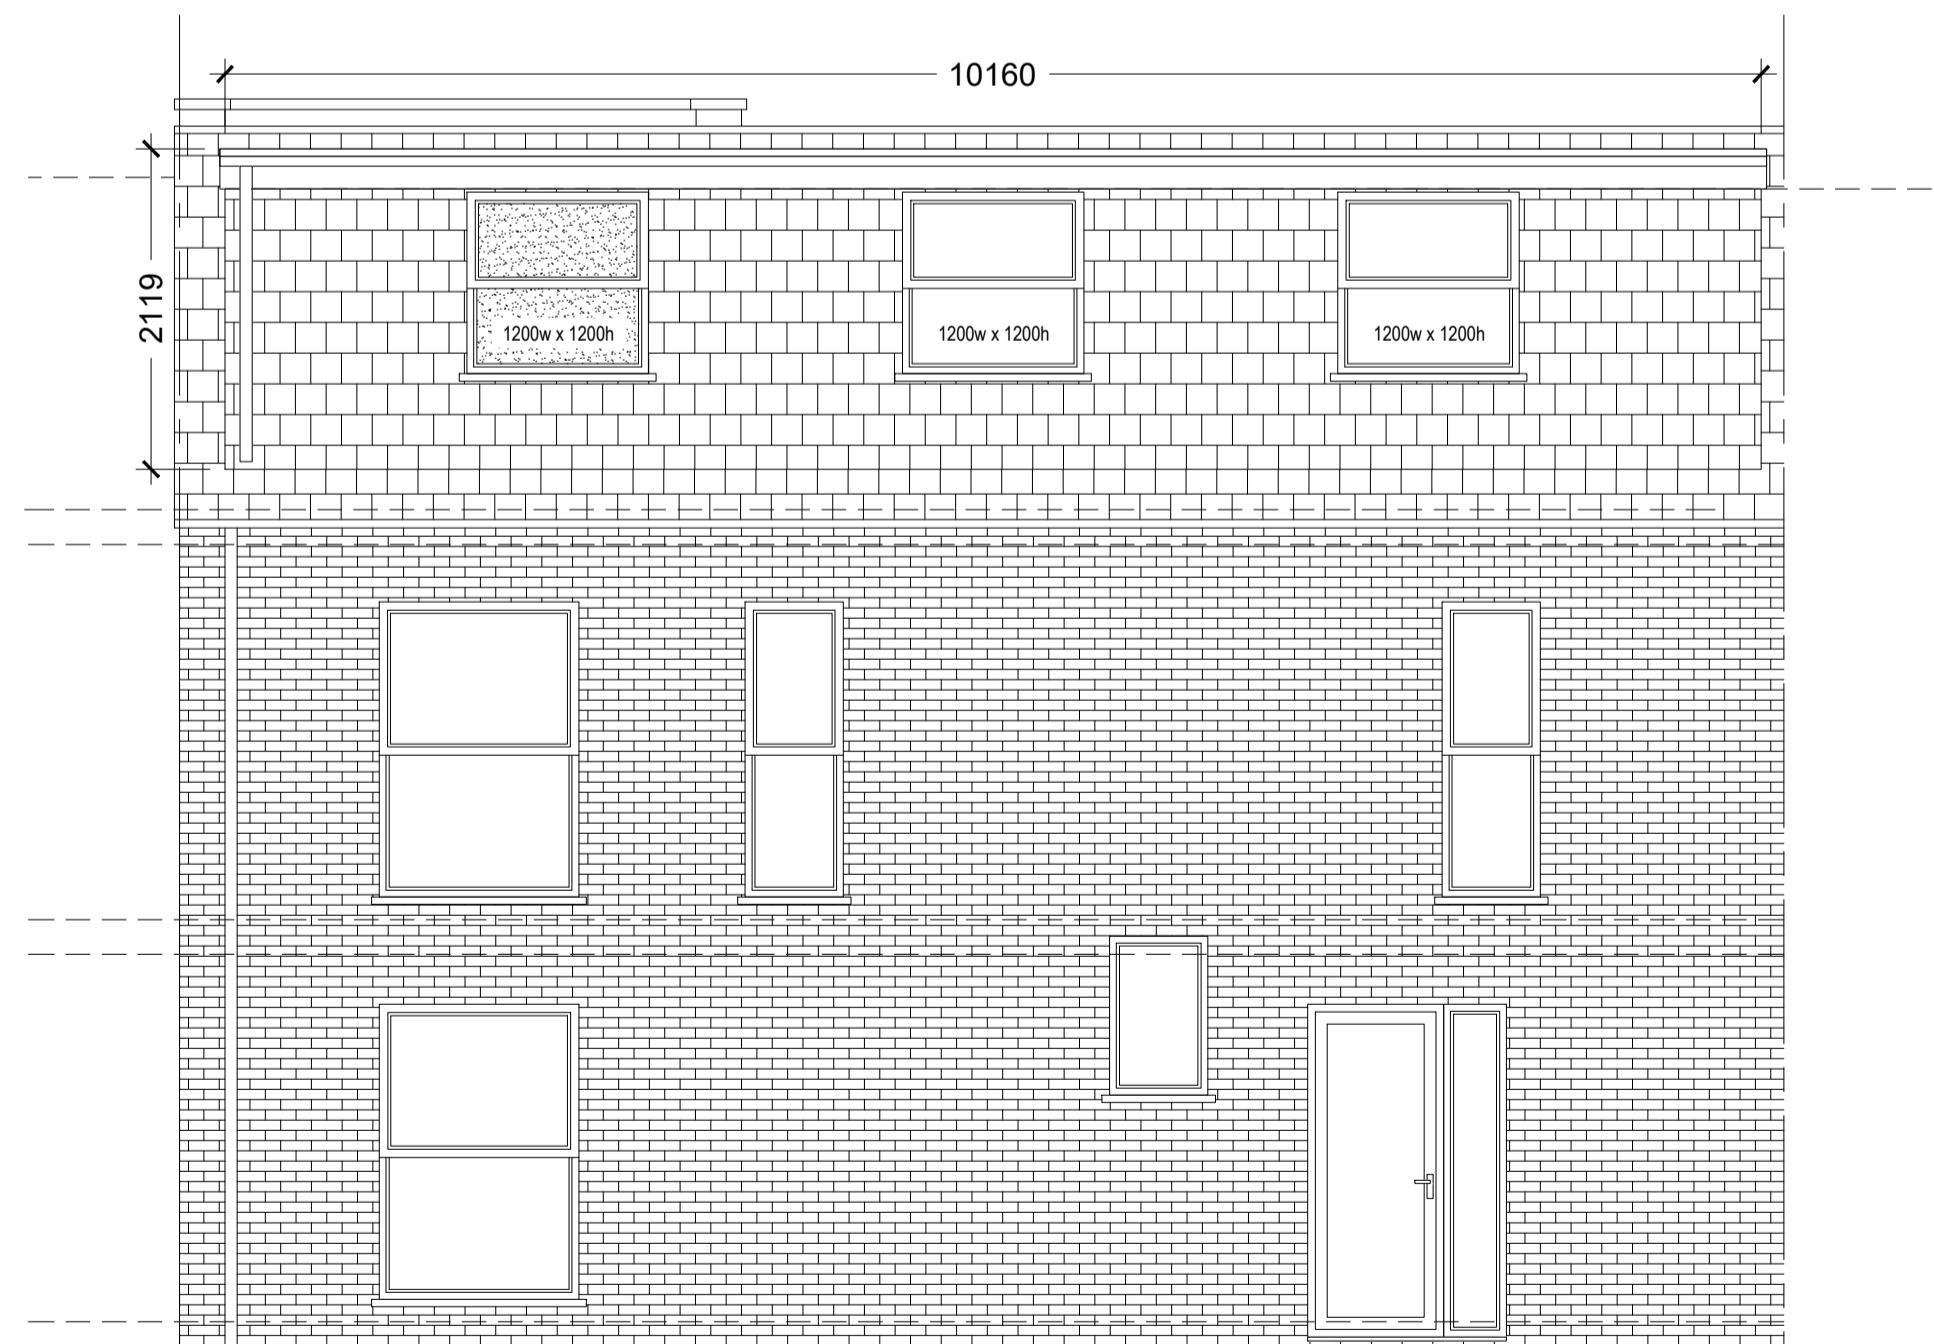

Proposed Southeast Elevation
 Scale 1:50

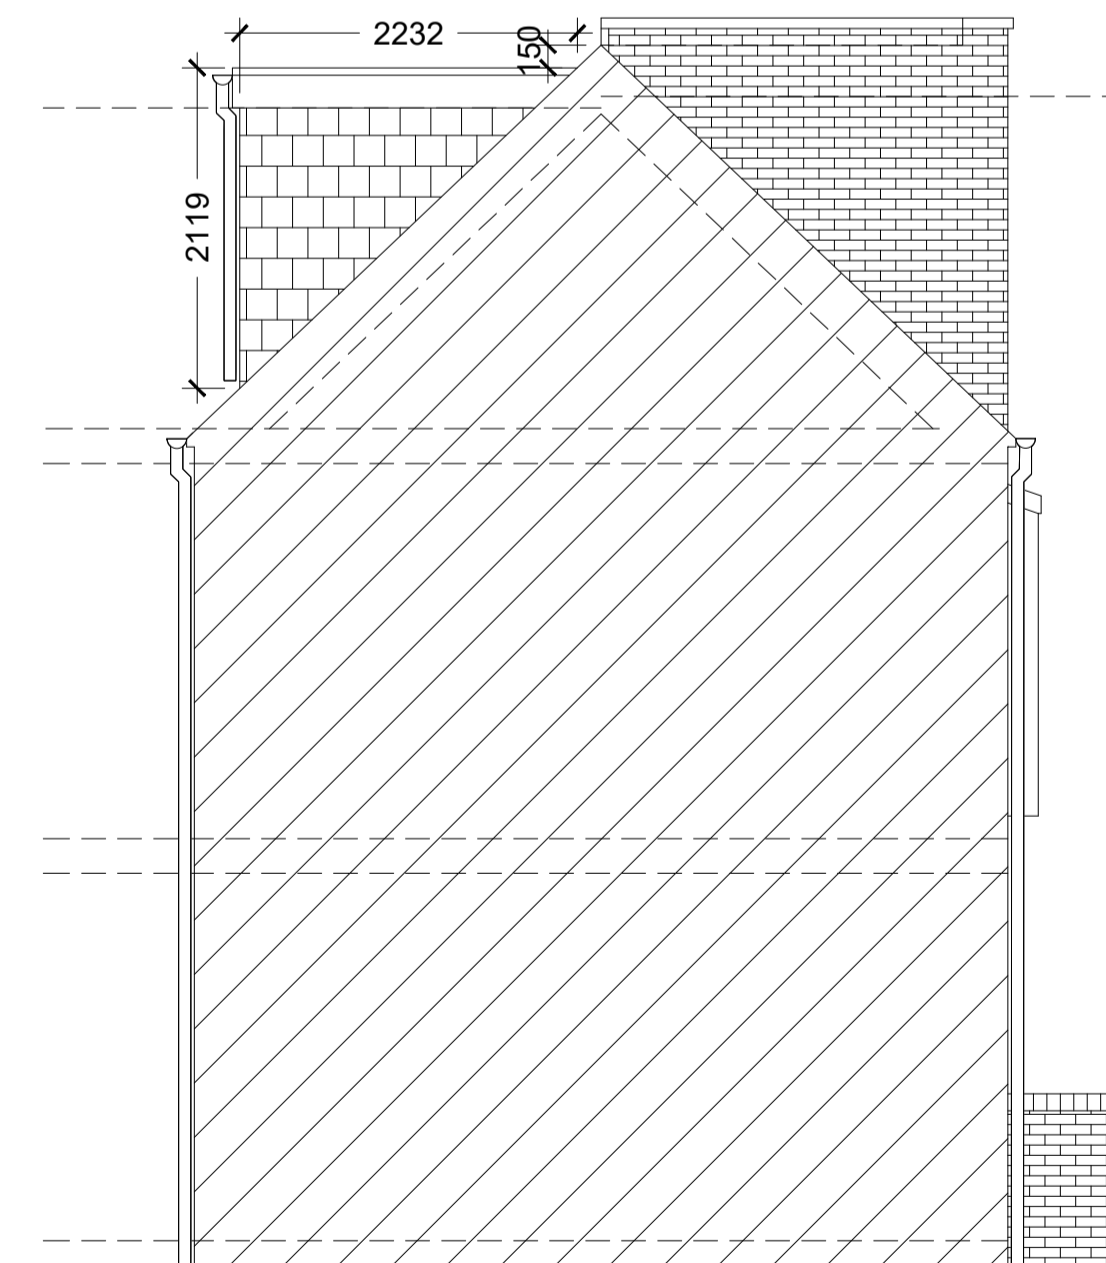

Proposed Northeast Elevation
 Scale 1:50

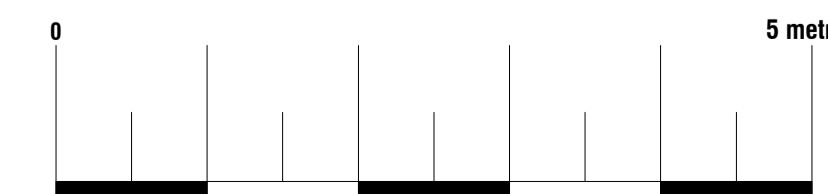

		Designation Design Consultancy Ltd 86-90 Paul Street, 3rd Floor, London, England, EC2A 4NE Tel: +447734646472 Email: Snimani@ddcengineers.co.uk	
		Date 15.02.2024 Sheet 24-0203 D07 REV 2 Job Loft Conversion Scale As Shown@A1	Title As Shown
Site 8 Pinson Way, Orpington BR5 4FL	Title Number -		