




Existing Northwest Elevation
Scale 1:50

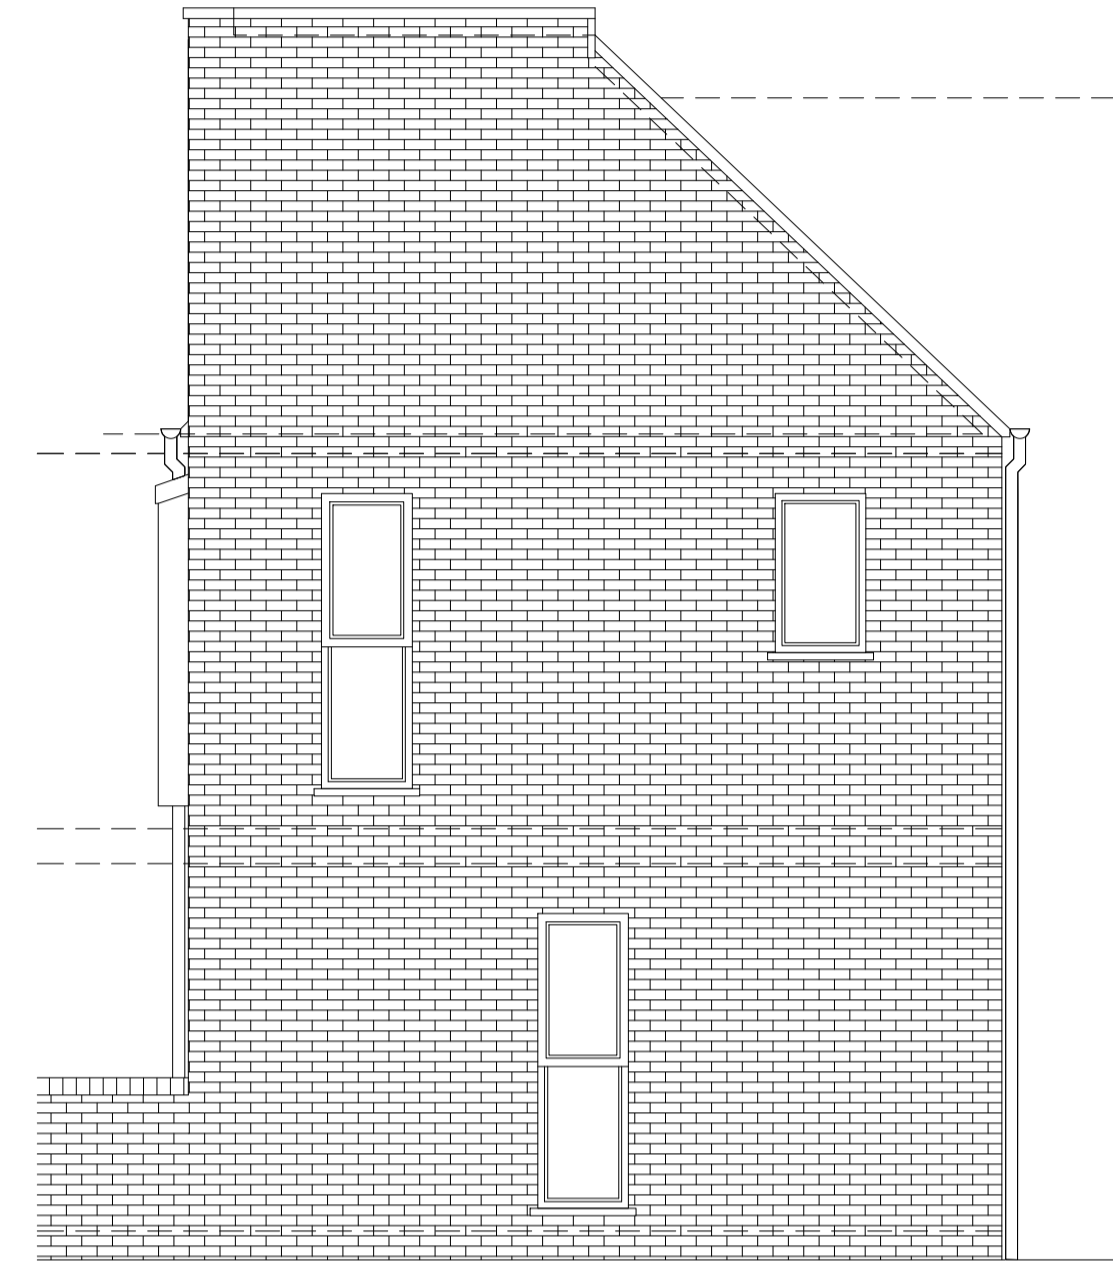


Existing Southwest Elevation
Scale 1:50

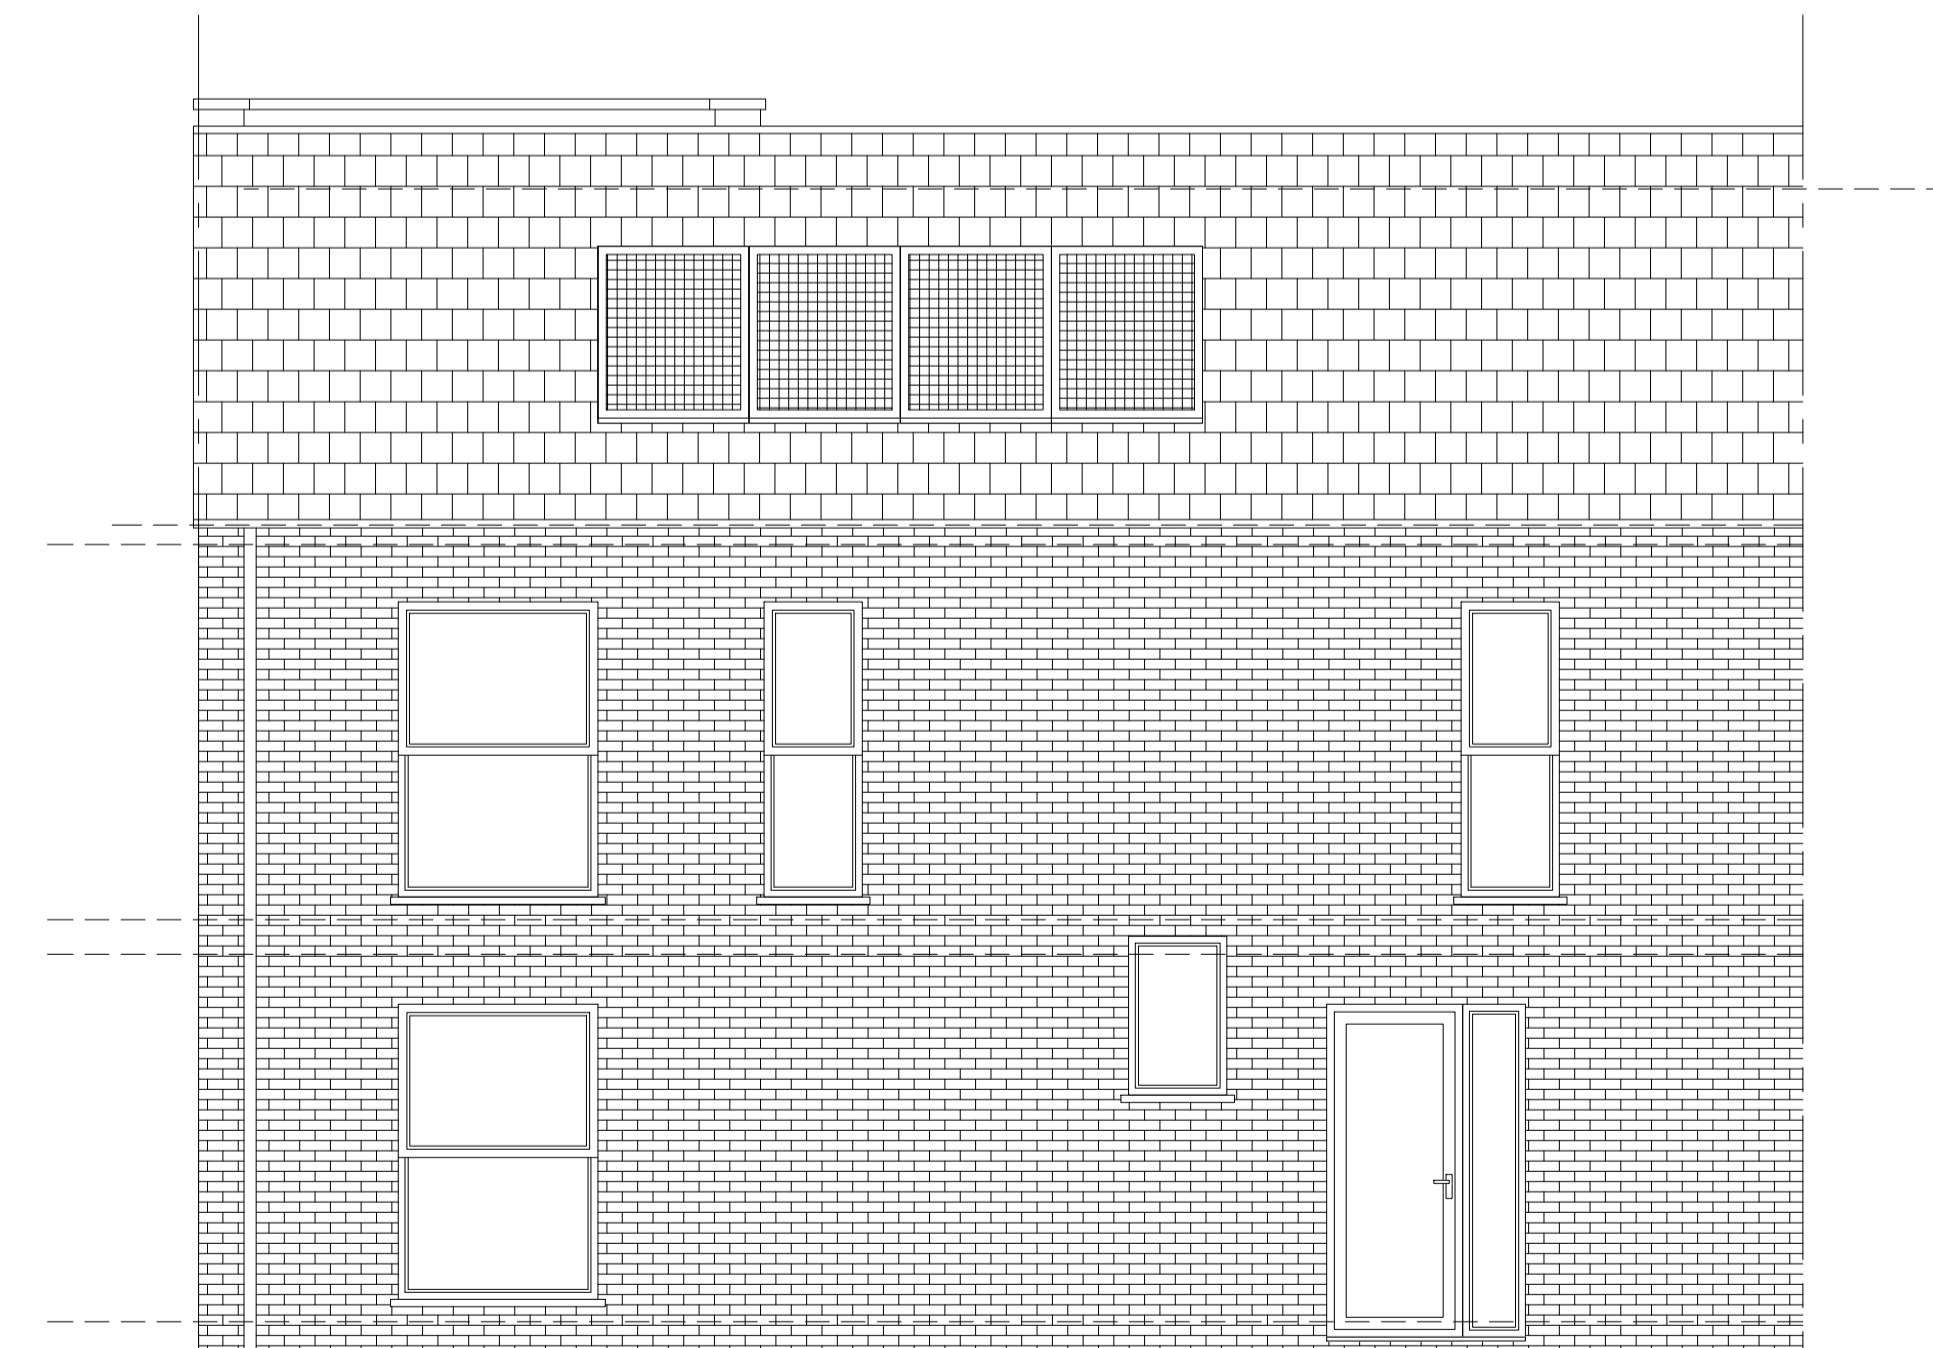

Existing Southeast Elevation
Scale 1:50

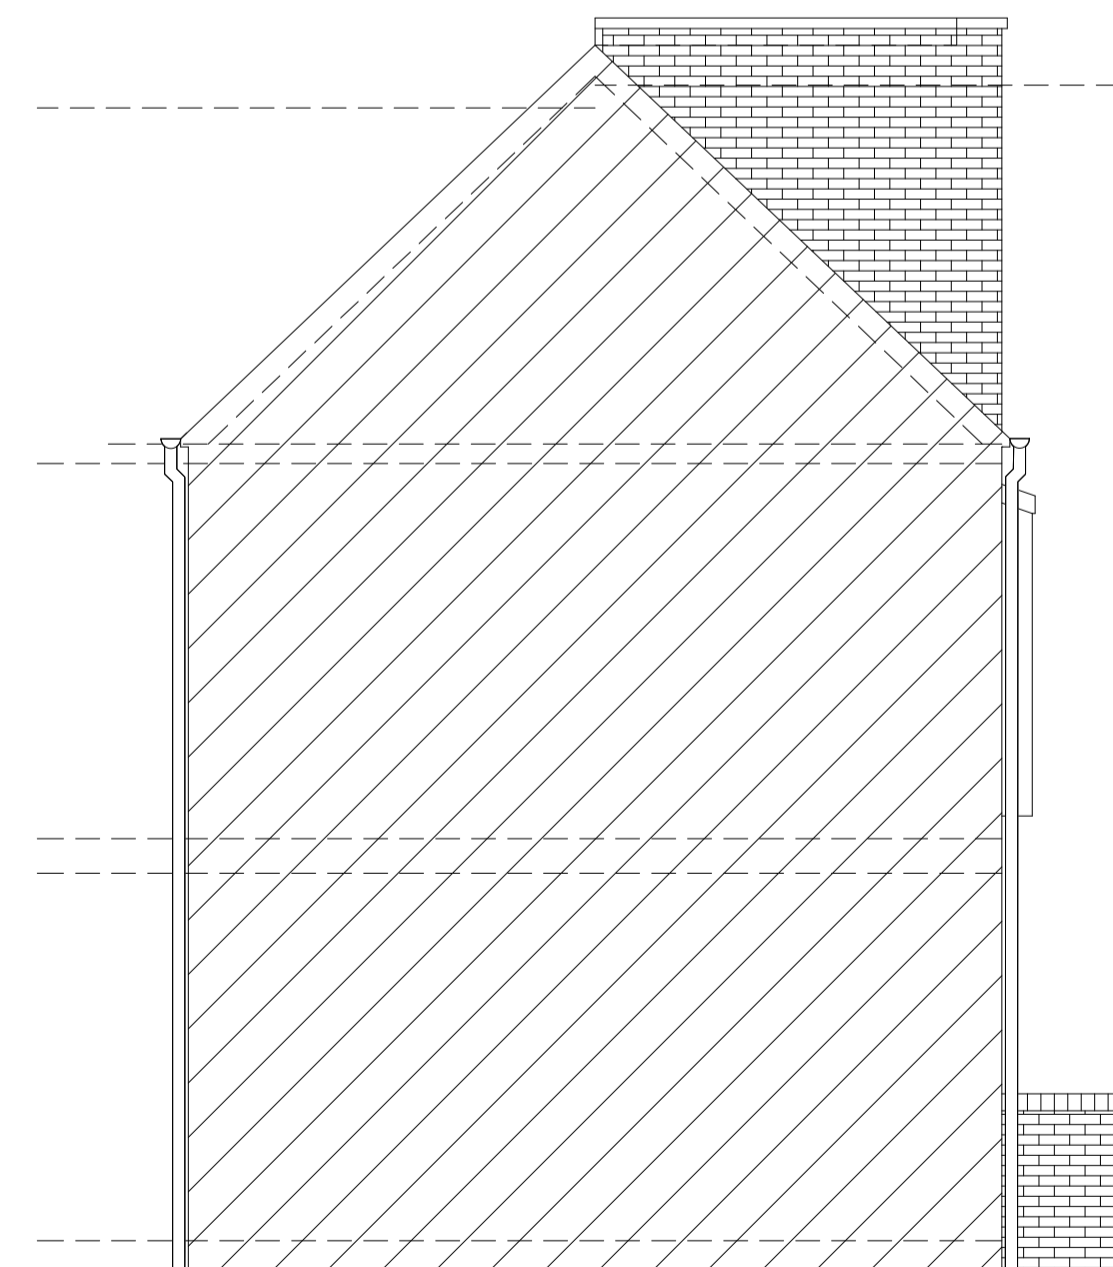

Existing Northeast Elevation
Scale 1:50

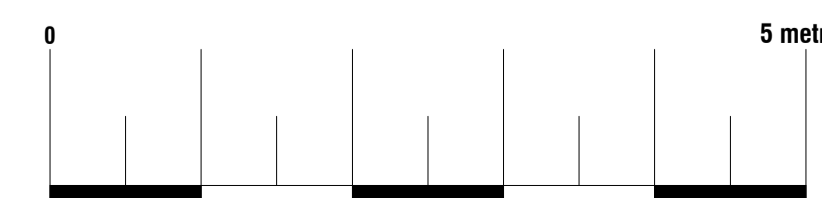

Designation Design Consultancy Ltd
86-90 Paul Street, 3rd Floor, London,
England, EC2A 4NE
Tel: +44773464072
Email: Snimani@ddcengineers.co.uk

Site	8 Pinson Way, Orpington BR5 4FL	Date	15.02.2024
		Sheet	24-0203 D06 REV 2
		Job	Loft Conversion
Title Number	-	Scale	As Shown@A1
		Title	As Shown