




Existing Ground Floor Plan
 Scale 1:50
 Area ca. 45.06 m²

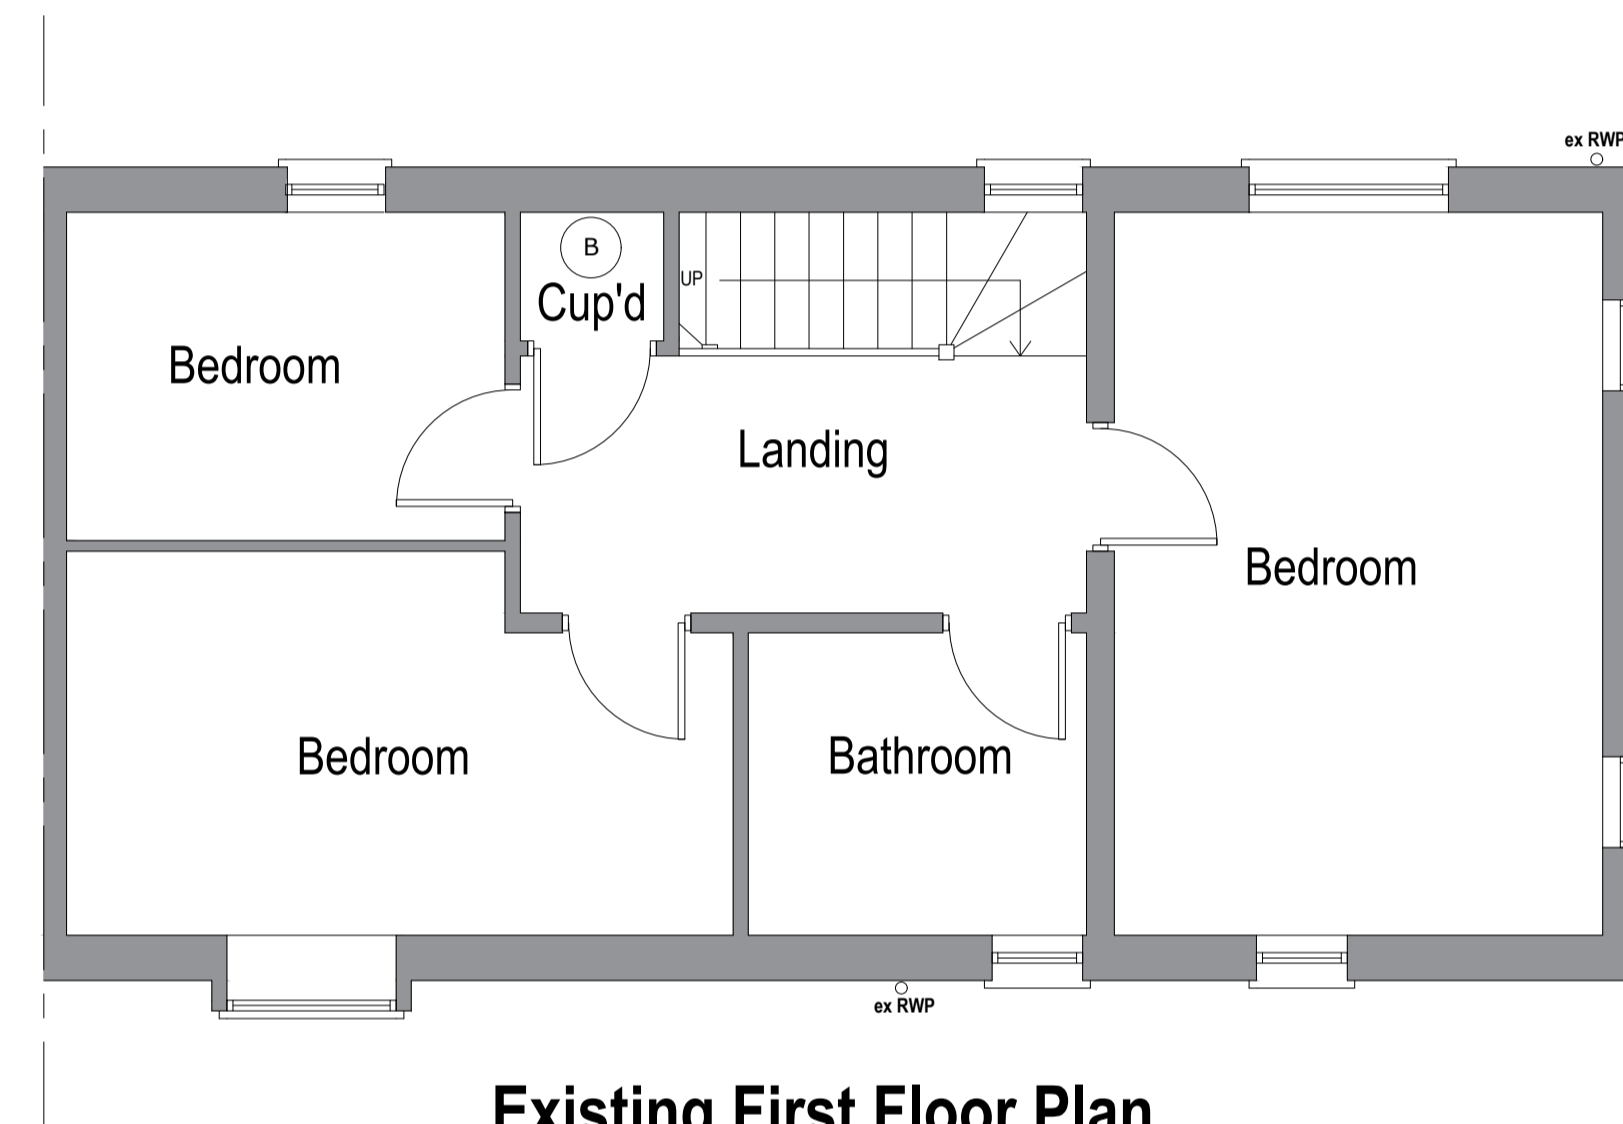

Existing First Floor Plan
 Scale 1:50
 Area ca. 48.56 m²

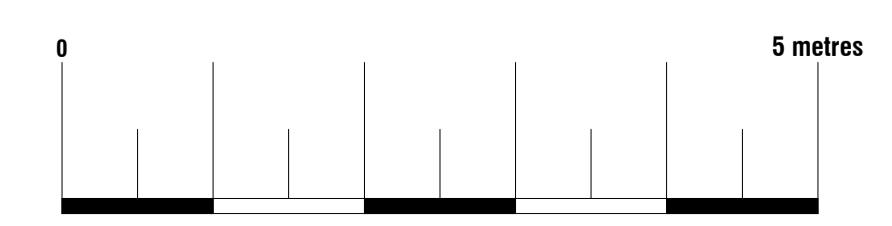

		Designation Design Consultancy Ltd 86-90 Paul Street, 3rd Floor, London, England, EC2A 4NE Tel: +44773464072 Email: Snimani@ddcengineers.co.uk	
		Date	15.02.2024
Site	8 Pinson Way, Orpington BR5 4FL	Sheet	24-0203 D02 REV 2
		Job	Loft Conversion
		Scale	As Shown@A1
Title Number	-	Title	As Shown