

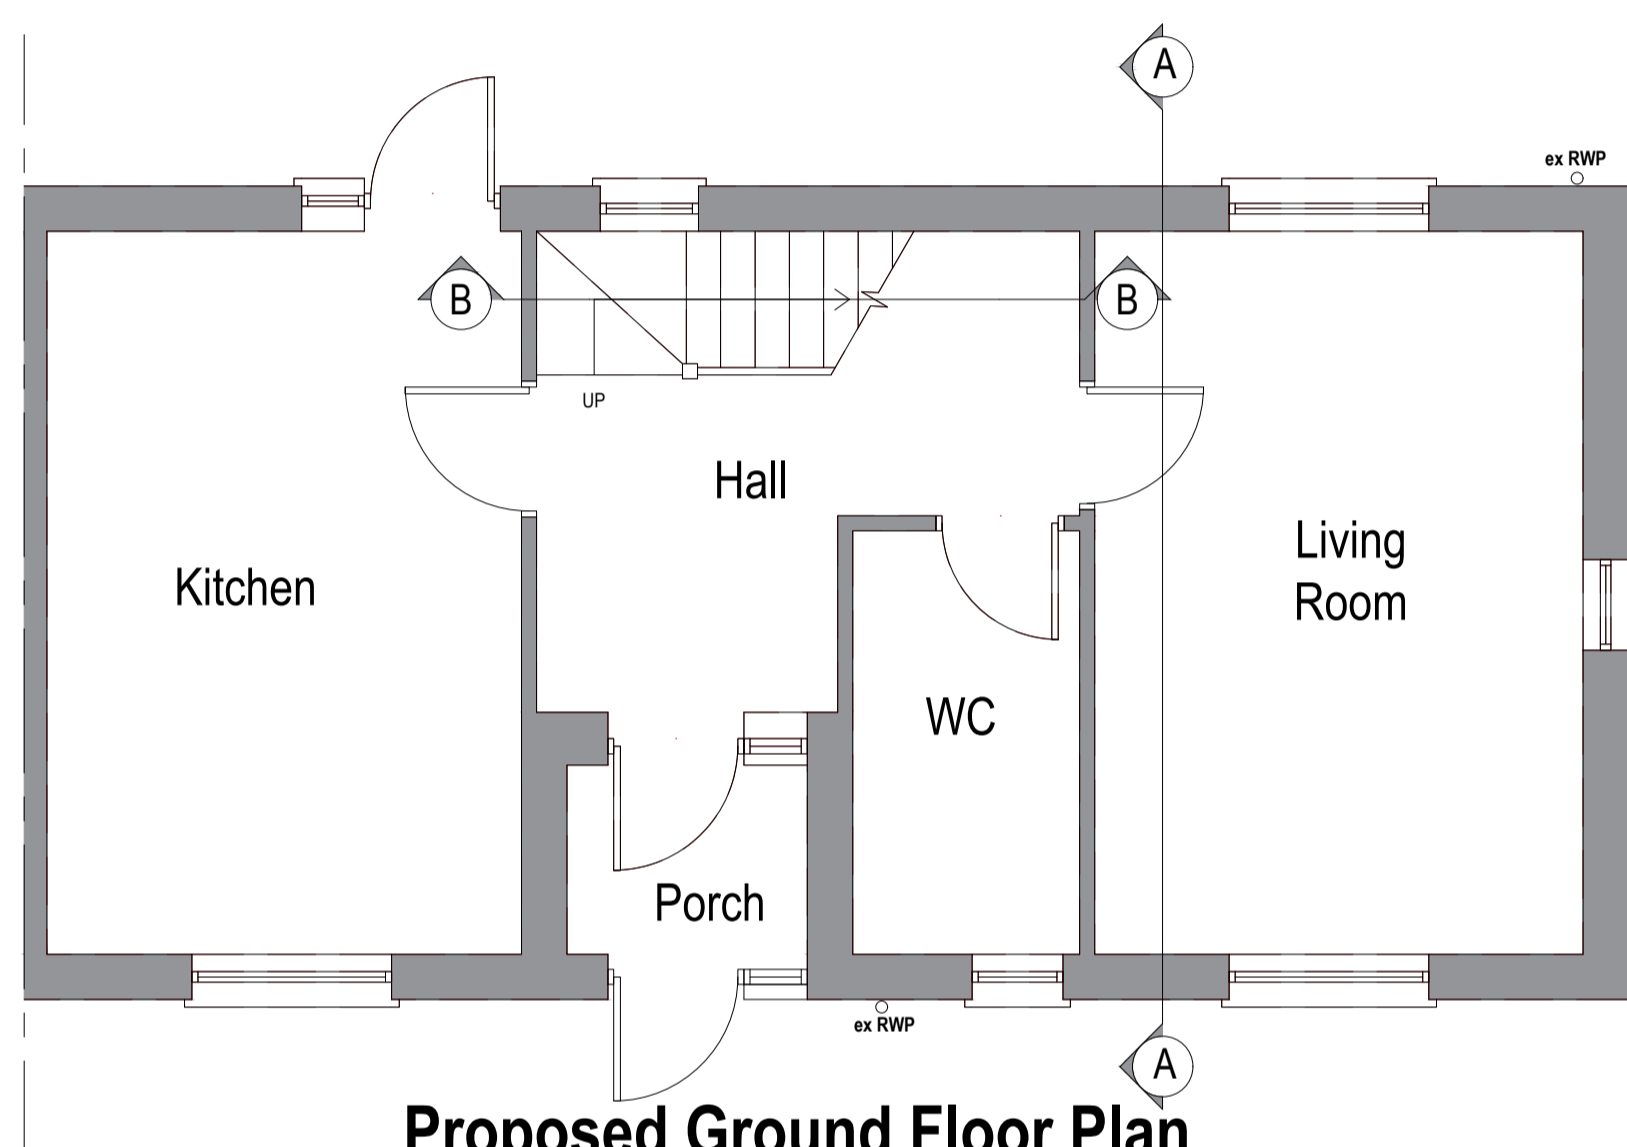


Symbol Key:


- Boundary line
- Demolished
- Details above

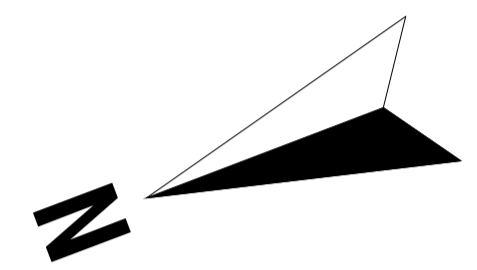


Proposed Ground Floor Plan
 Scale 1:50
 Area ca. 45.06 m²
 Additional Area: 0.00m²

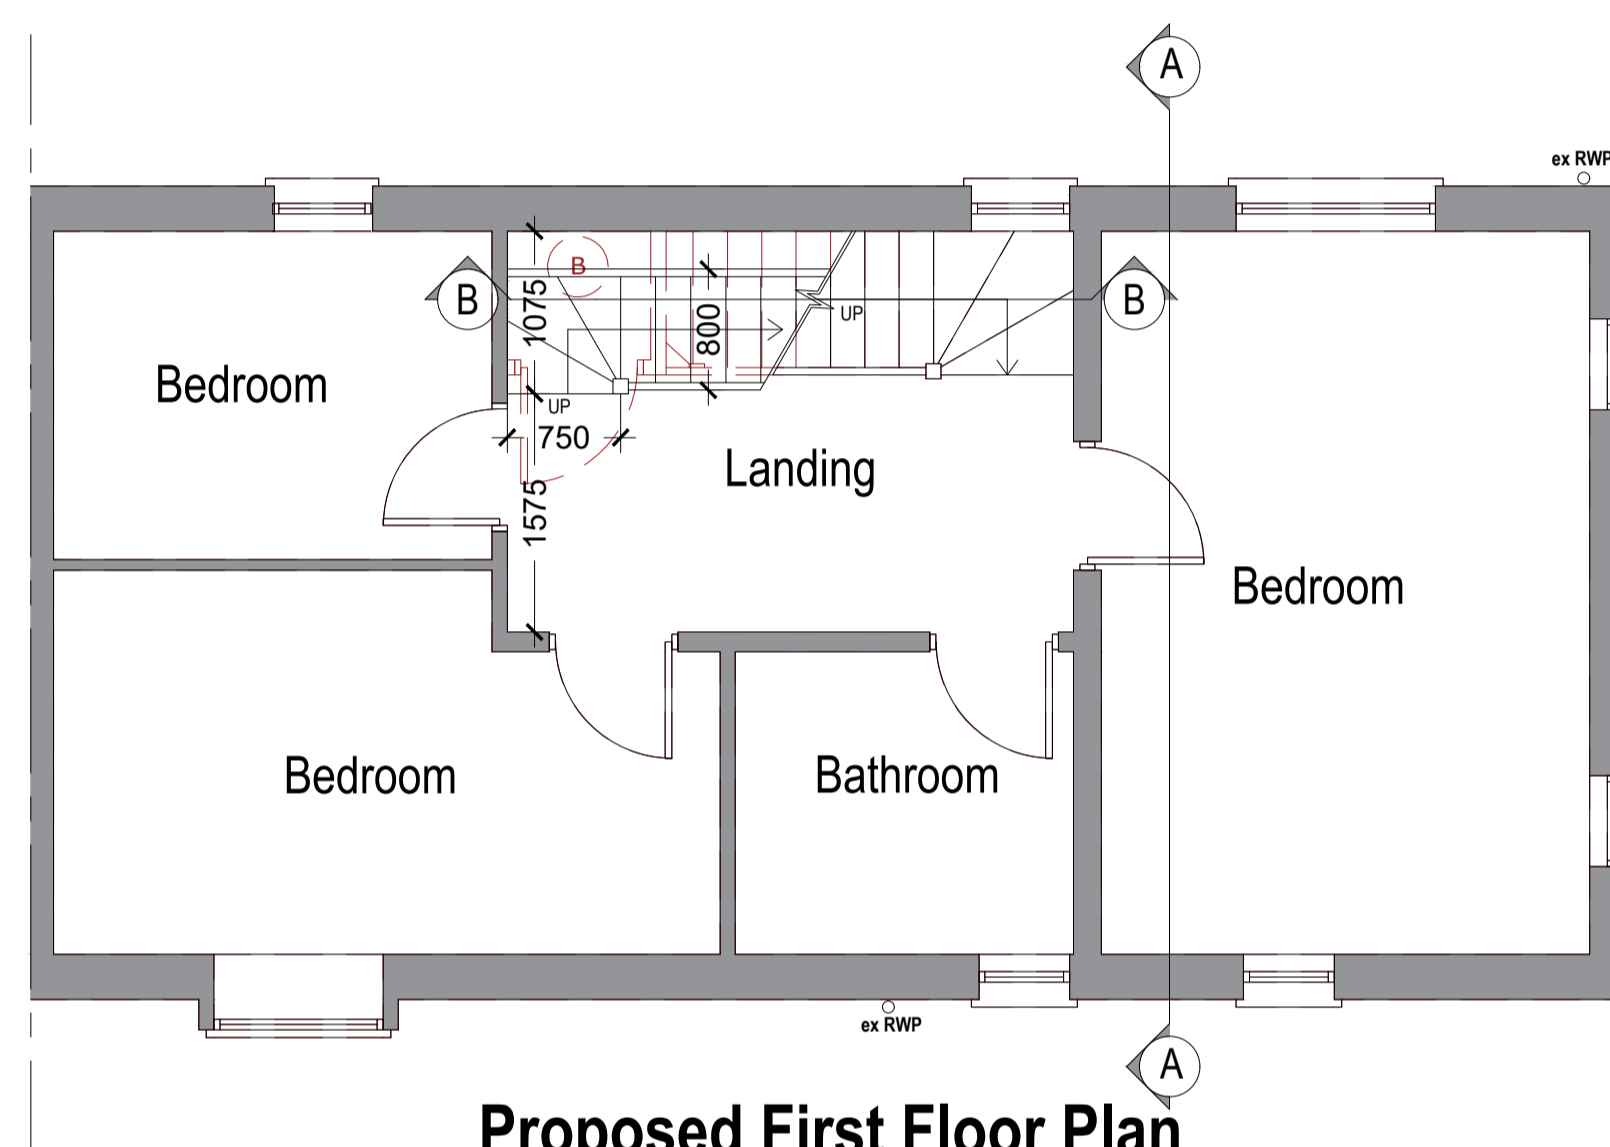

Proposed First Floor Plan
 Scale 1:50
 Area ca. 48.56 m²
 Additional Area: 0.00m²

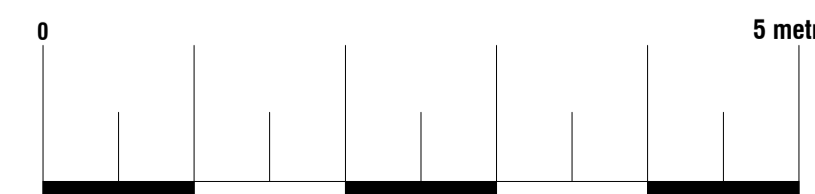

		Designation Design Consultancy Ltd 86-90 Paul Street, 3rd Floor, London, England, EC2A 4NE Tel: +447734646472 Email: Snimani@ddcengineers.co.uk	
		Date	15.02.2024
Site	8 Pinson Way, Orpington BR5 4FL	Sheet	24-0203 D03 REV 2
		Job	Loft Conversion
		Scale	As Shown@A1
Title Number	-	Title	As Shown