




Existing Loft Plan
Scale 1:50
Area ca. 24.29 m²

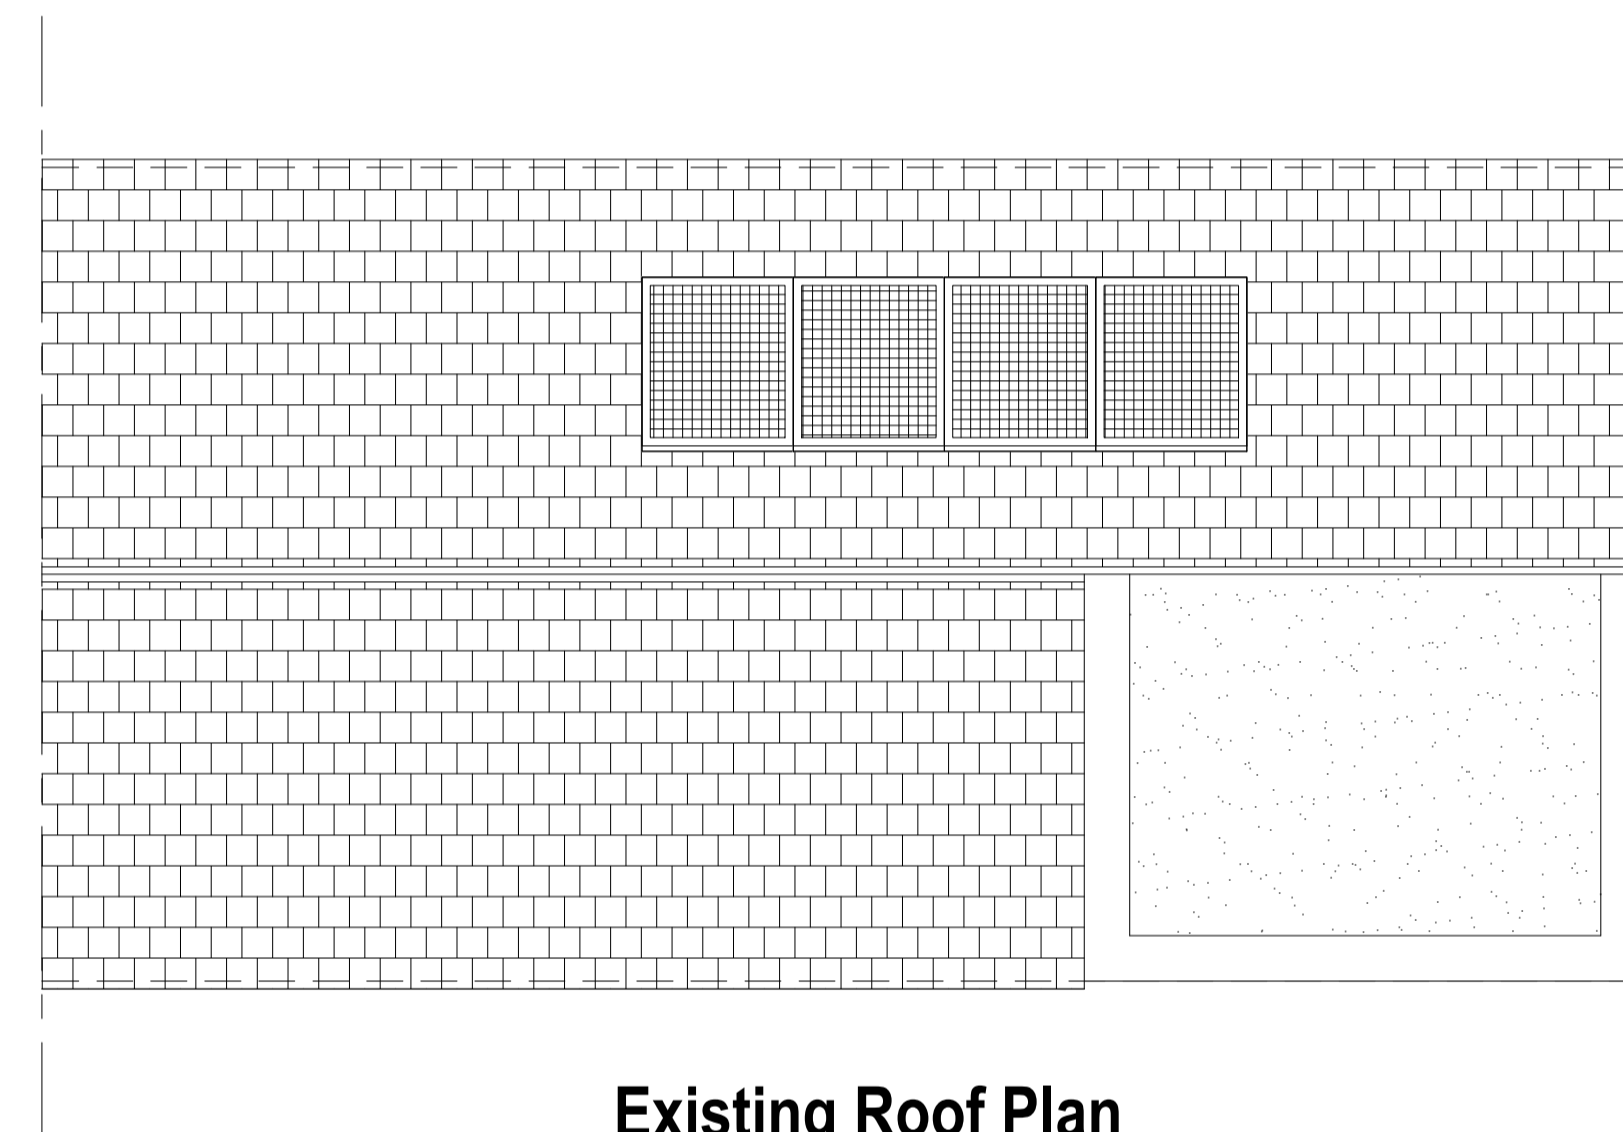

Existing Roof Plan
Scale 1:50

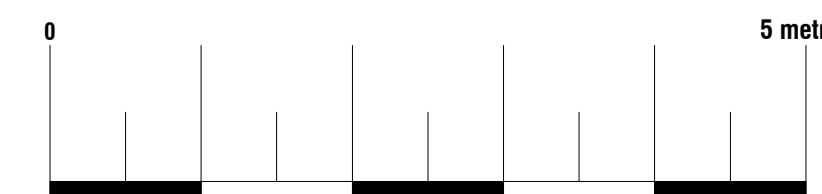

| | | | |
|---|------------------------------------|--|-------------------|
|  | | Designation Design Consultancy Ltd 86-90 Paul Street, 3rd Floor, London, England, EC2A 4NE Tel: +44773464072 Email: Snimani@ddcengineers.co.uk | |
| | | Date | 15.02.2024 |
| Site | 8 Pinson Way, Orpington BR5 4FL | Sheet | 24-0203 D04 REV 2 |
| | | Job | Loft Conversion |
| | | Scale | As Shown@A1 |
| Title Number | - | Title | As Shown |