



Symbol Key:



- Boundary line
- Demolished
- Details above

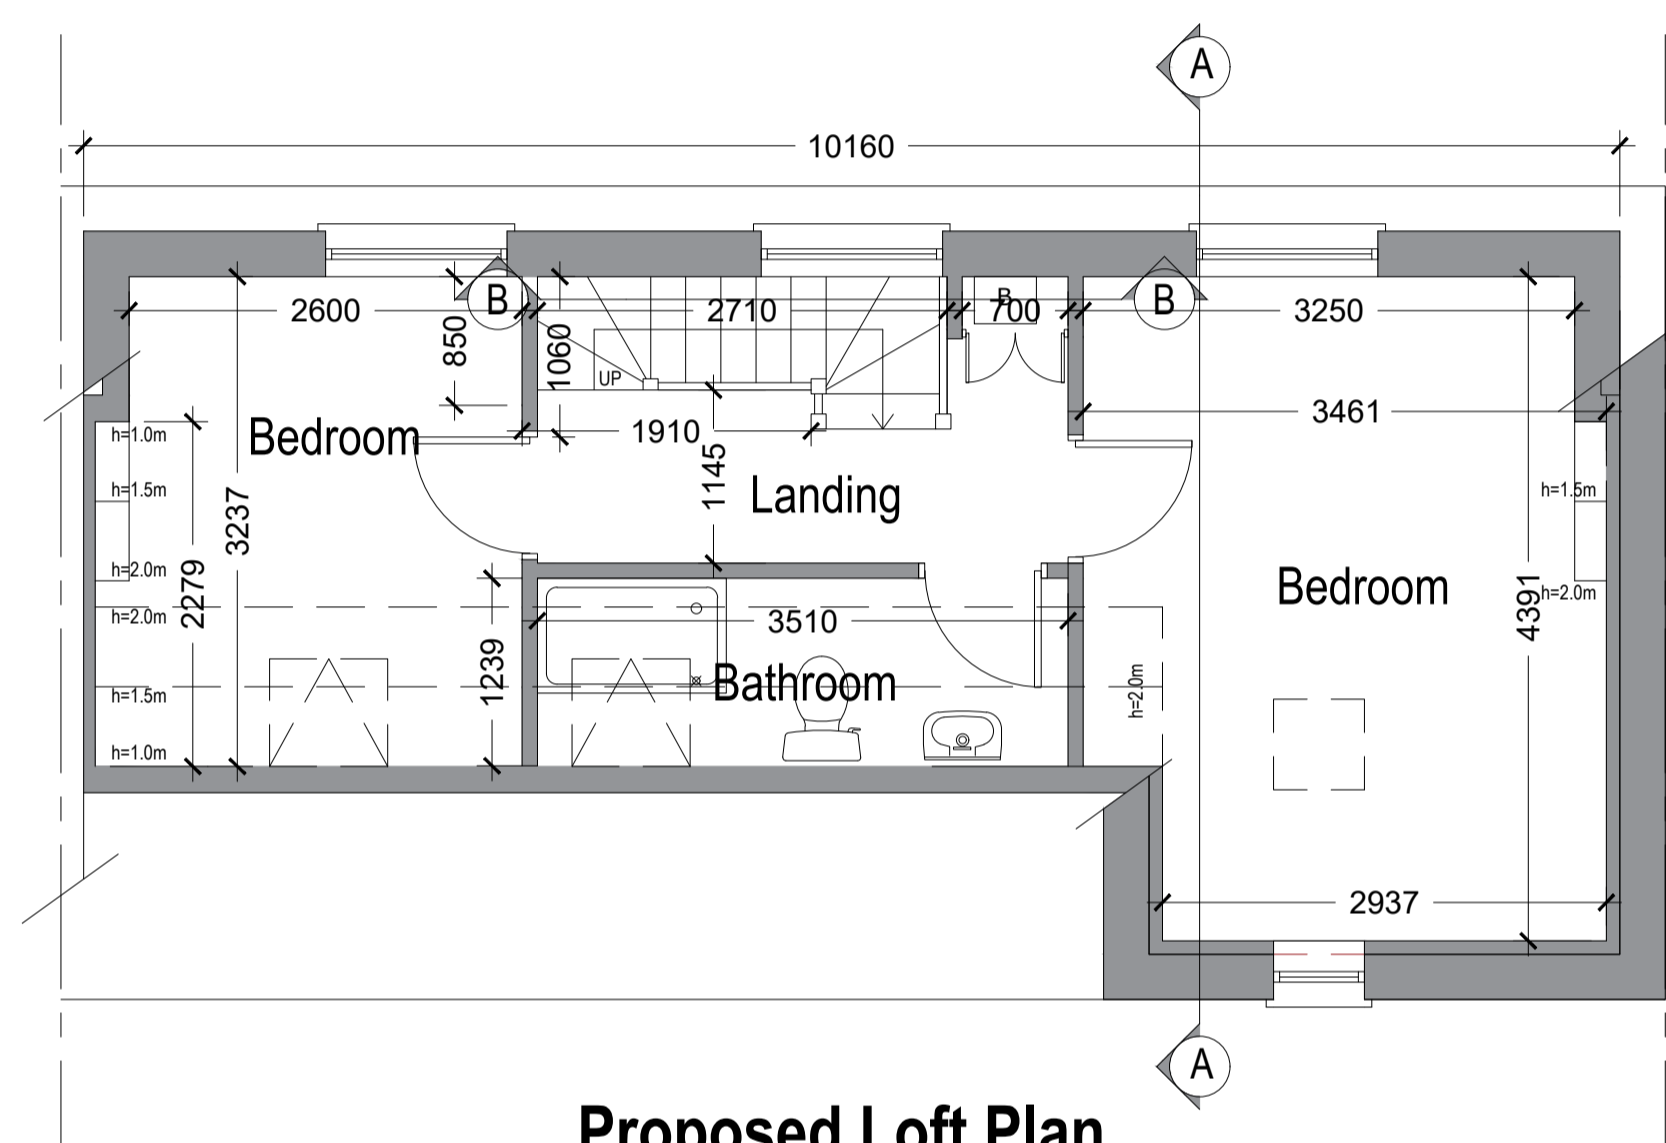

Proposed Loft Plan
 Scale 1:50
 Area ca. 31.38 m²
 Additional Area: 7.09m²

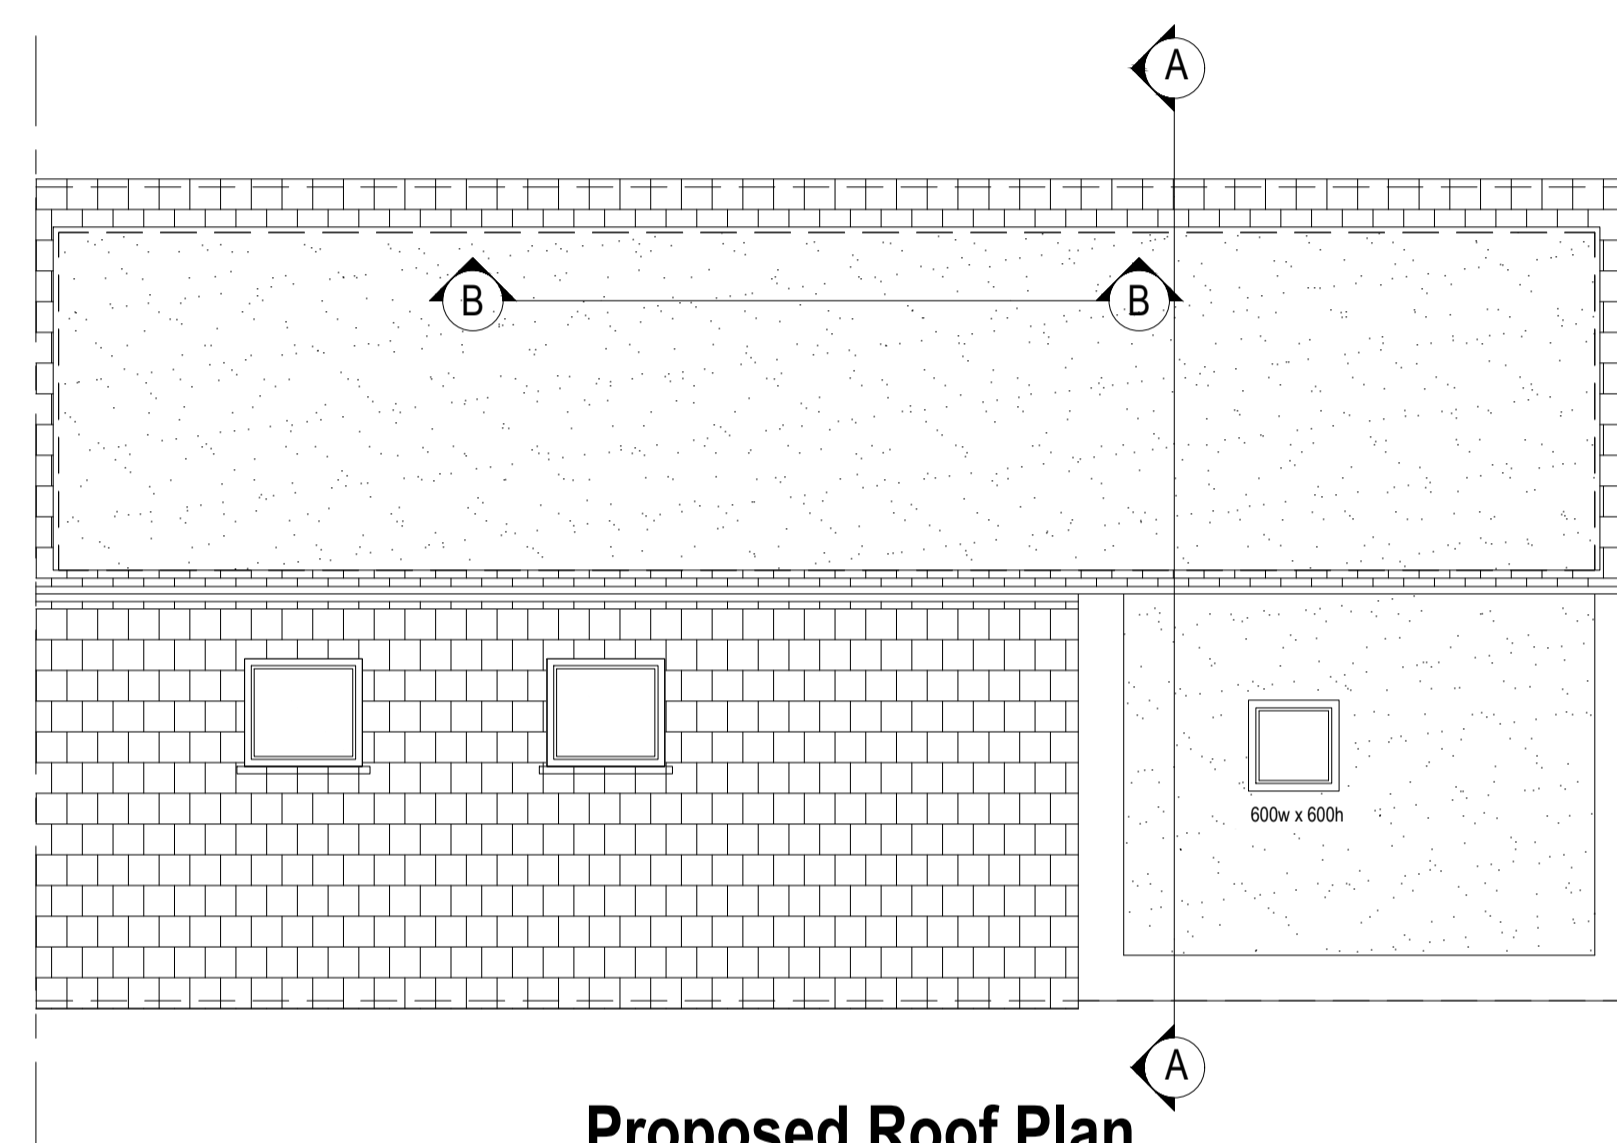

Proposed Roof Plan
 Scale 1:50

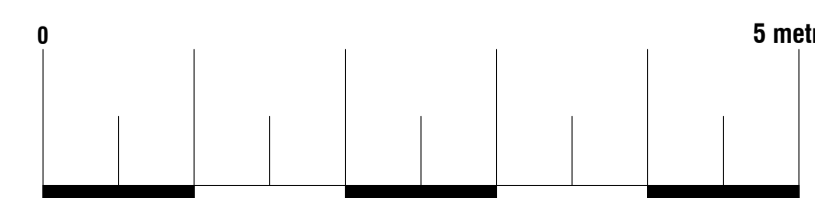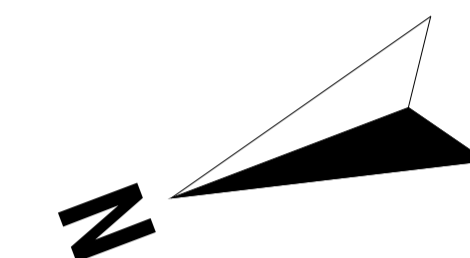

Designation Design Consultancy Ltd
 86-90 Paul Street, 3rd Floor, London,
 England, EC2A 4NE
 Tel: +447734646472
 Email: Snimani@ddcengineers.co.uk

Site	8 Pinson Way, Orpington BR5 4FL	Date	15.02.2024
		Sheet	24-0203 D05 REV 2
		Job	Loft Conversion
Title Number	-	Scale	As Shown@A1
		Title	As Shown