


FIRST FLOOR PLAN

RECEIVED
05 FEB 2024

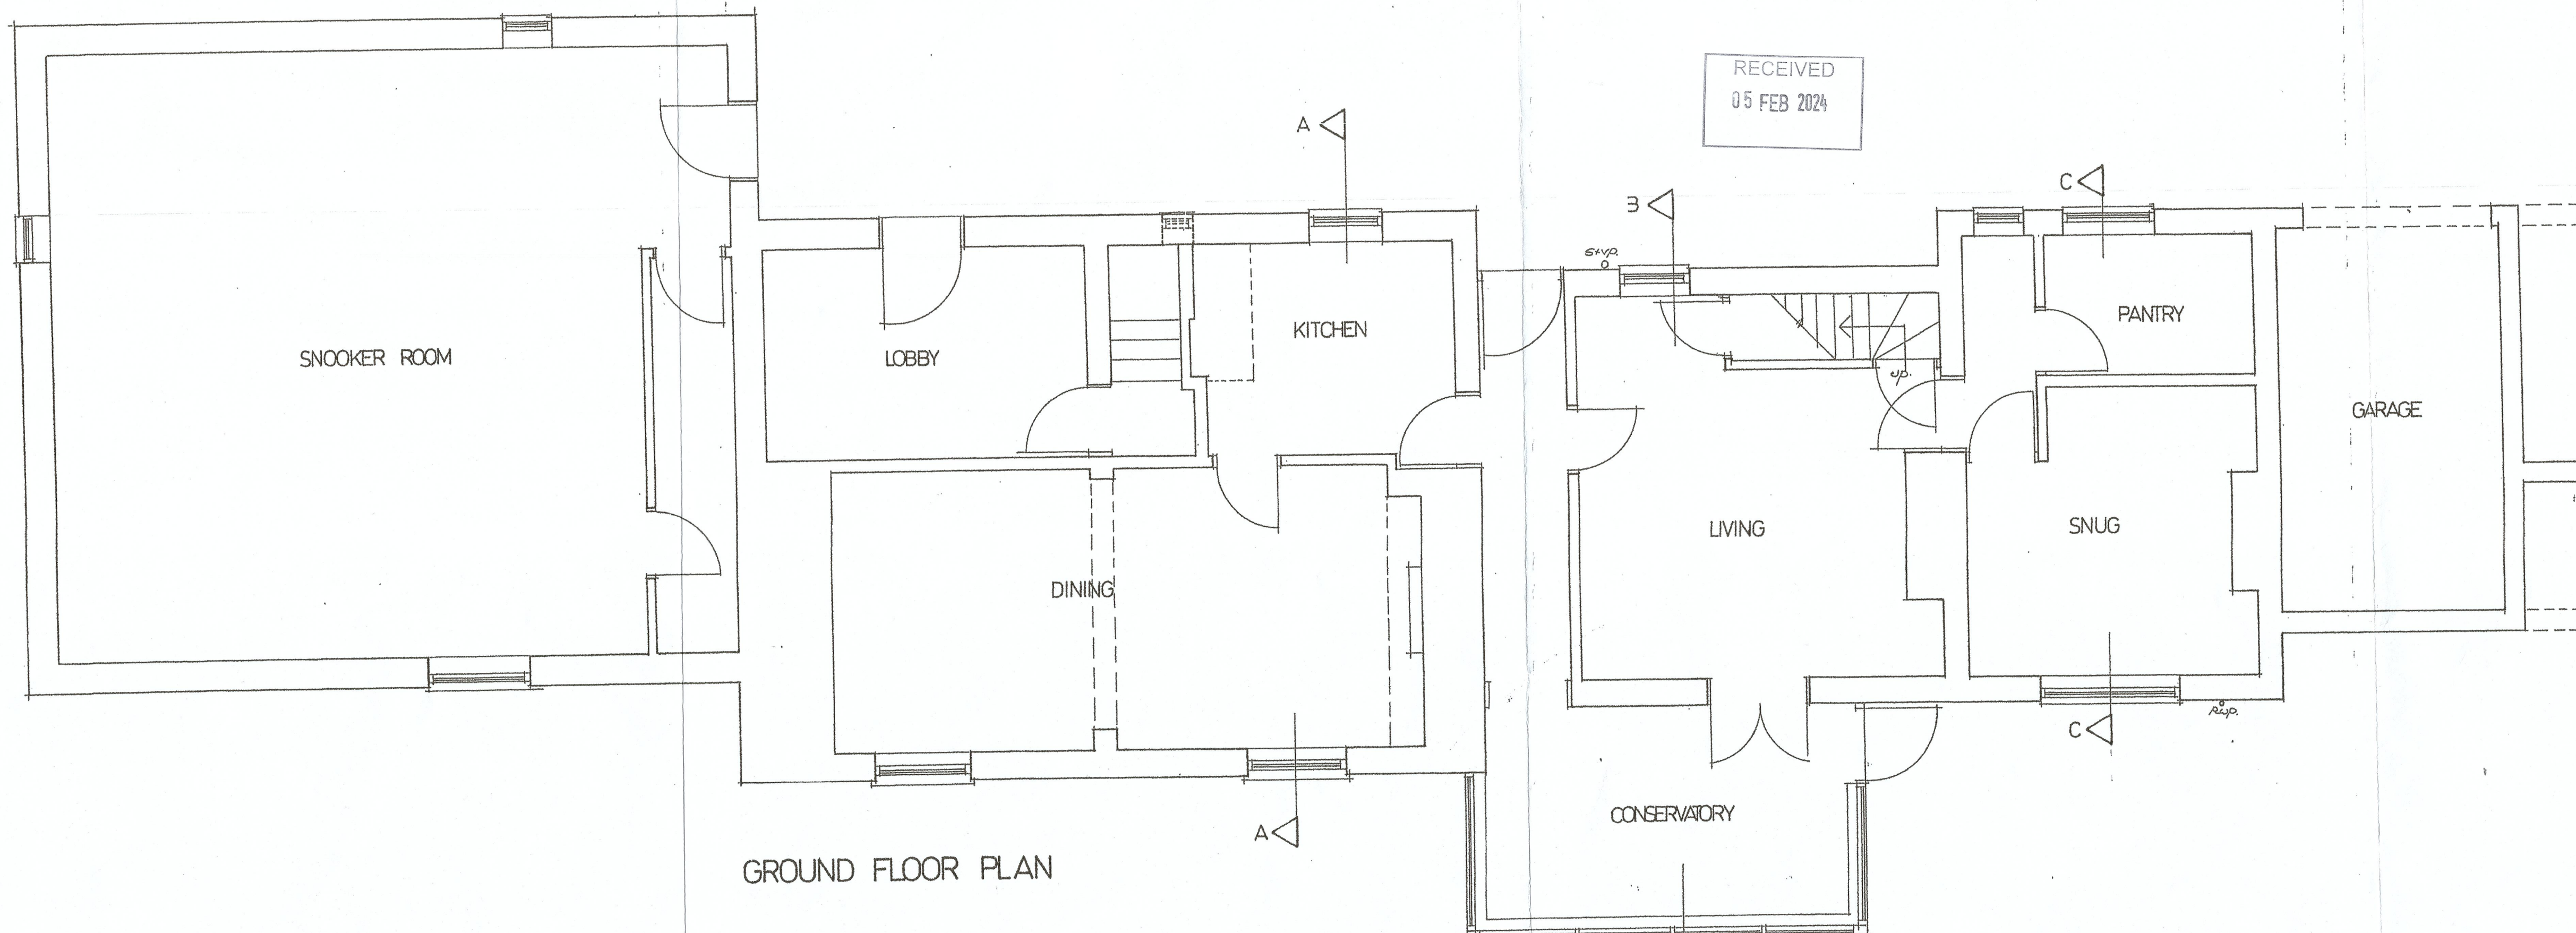

GROUND FLOOR PLAN

RECEIVED
06 JAN 2024

RECEIVED
05 JAN 2024

PROPOSED DWELLING
(FOLLOWING DEMOLITION OF EXISTING)
BUSTARD NEST FARM
BURNBUTTS LANE
HUTTON CRANSWICK
NR. DRIFFIELD
YO25 9JL

PLANS	SURVEY RECHECKED JANUARY 2024
EXISTING SURVEY	
SCALE: 1:50	
DATE: NOVEMBER 2012	
DRAWING N ^o : 1033 01	
REVISION	

