


LOCATION PLAN 1:1250


0 20 40 60 80
FROM DRIFFIELD

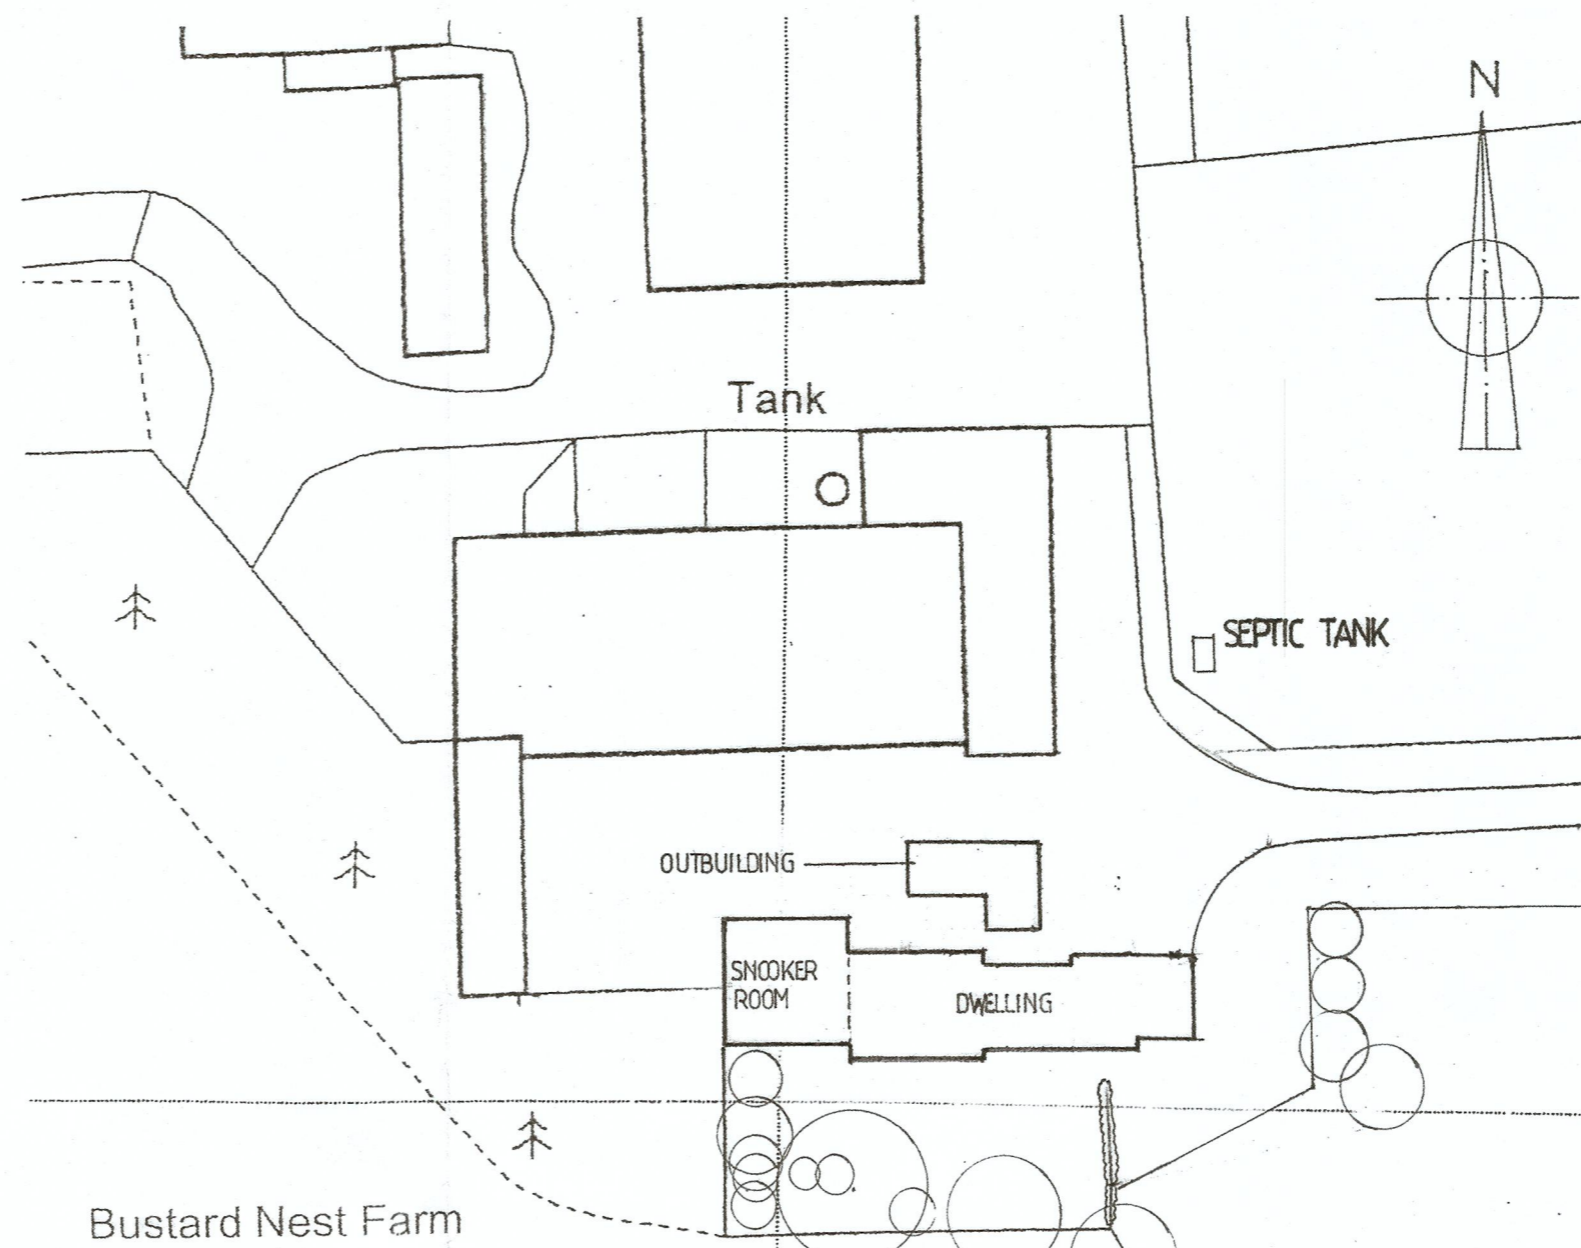

Bustard Nest Farm
SITE PLAN 1:500

0 10 20 30

FOR ALL TREE INFORMATION
SEE TREE SURVEY DRAWING

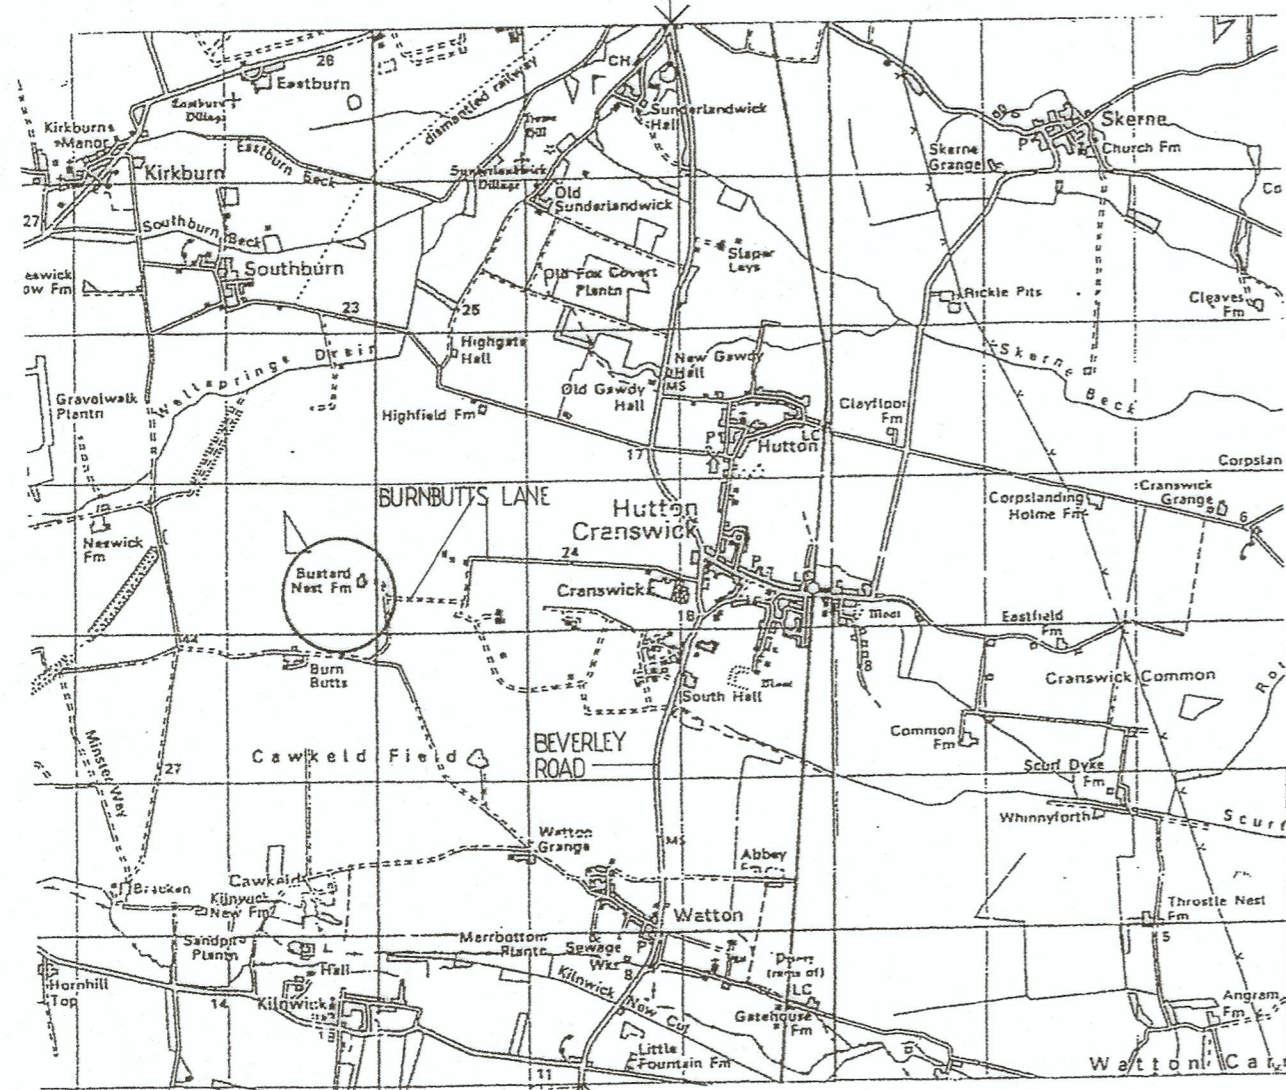


IDENTIFICATION PLAN
EXISTING




OUTBUILDING


0 1 2 3 4 5 6 1:100

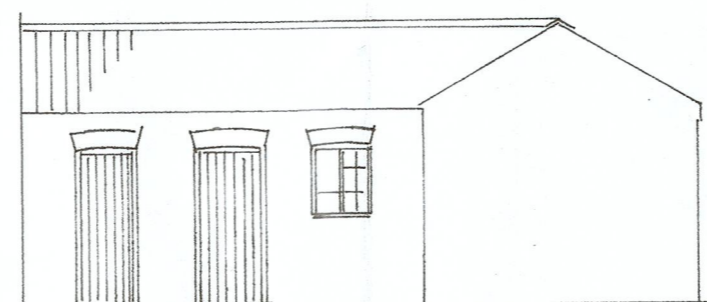


SOUTH ELEVATION

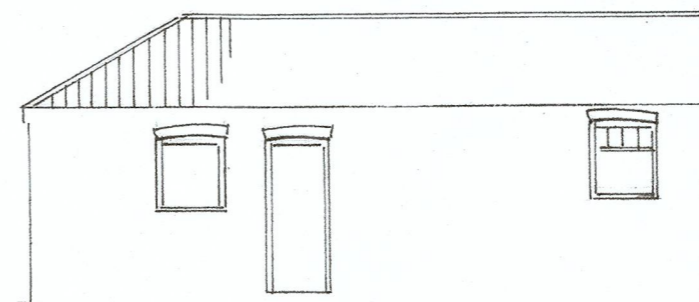


NORTH ELEVATION

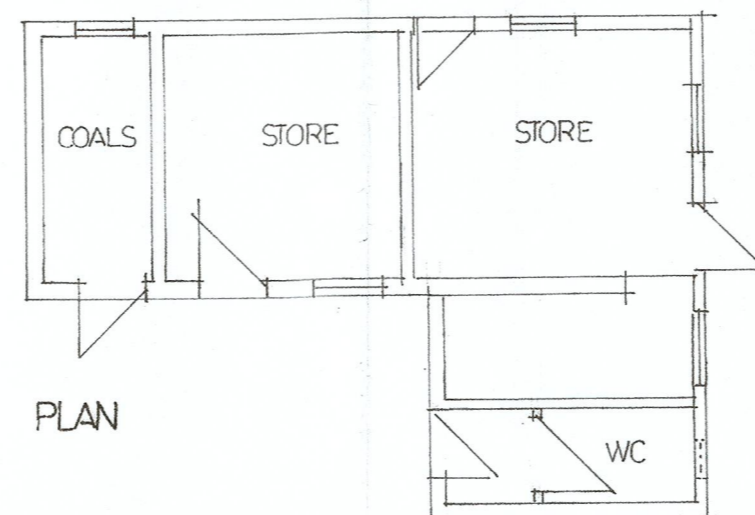

PLAN

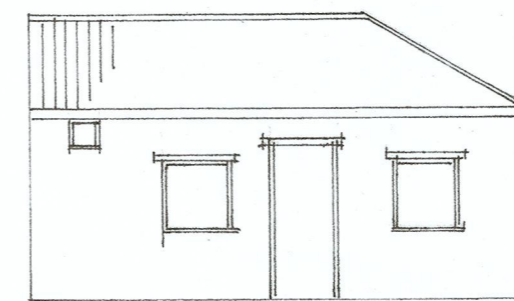

EAST ELEVATION

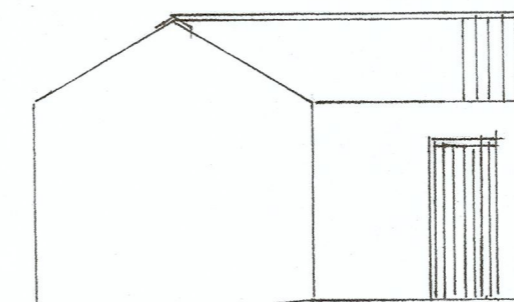

WEST ELEVATION

PROPOSED DWELLING
(FOLLOWING DEMOLITION OF EXISTING)
BUSTARD NEST FARM
BURNBUTTS LANE
HUTTON CRANSWICK
NR. DRIFFIELD
YO25 9JL

P & ER
DEVELOPMENT CONTROL
REC'D 19 FEB 2024

SCALE 1:100 1:500 1:1250

DATE JANUARY 2024

DRAWING NUMBER CH: LH: 3

REVISION