



SOUTH ELEVATION

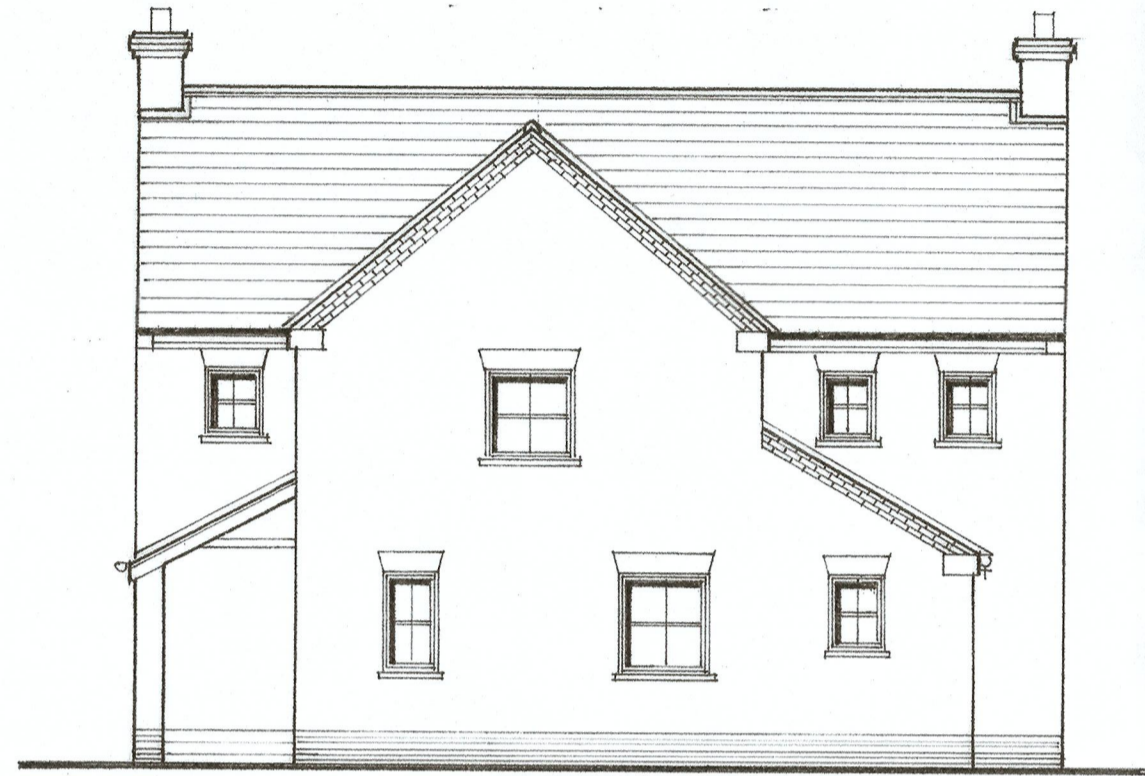


EAST ELEVATION




NORTH ELEVATION

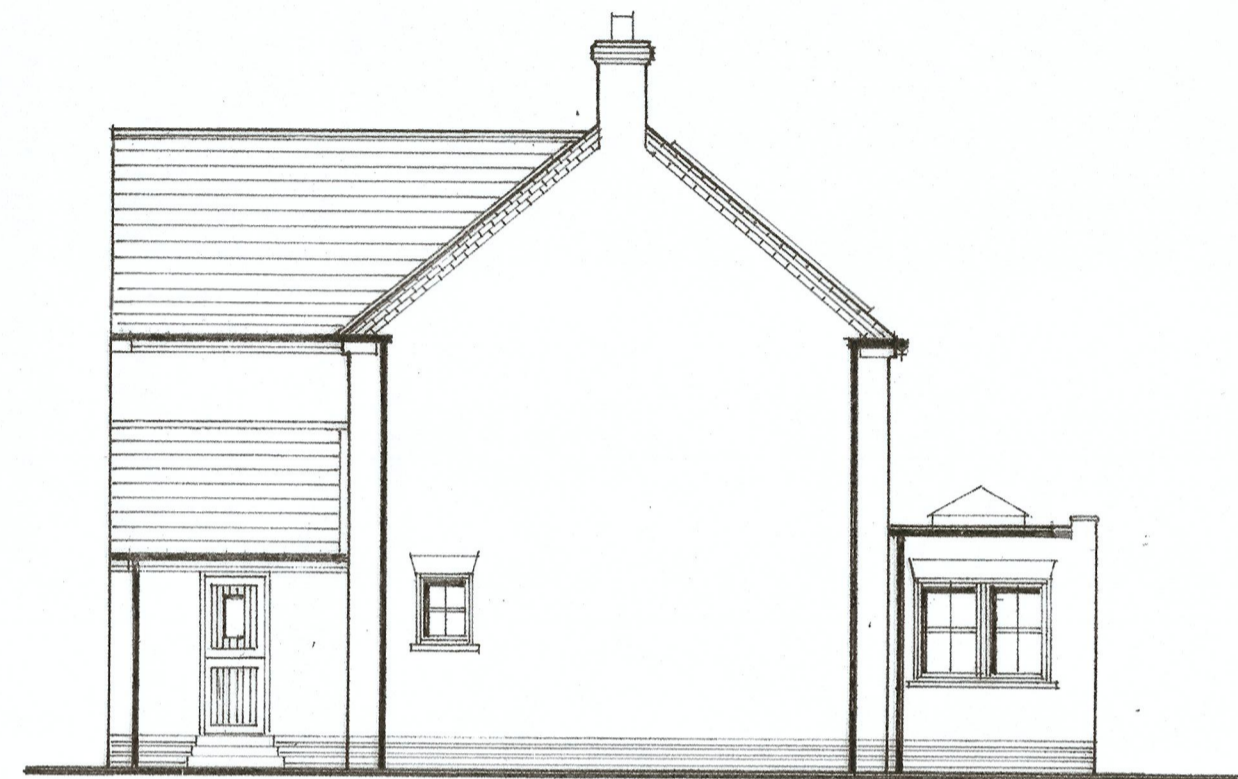


WEST ELEVATION

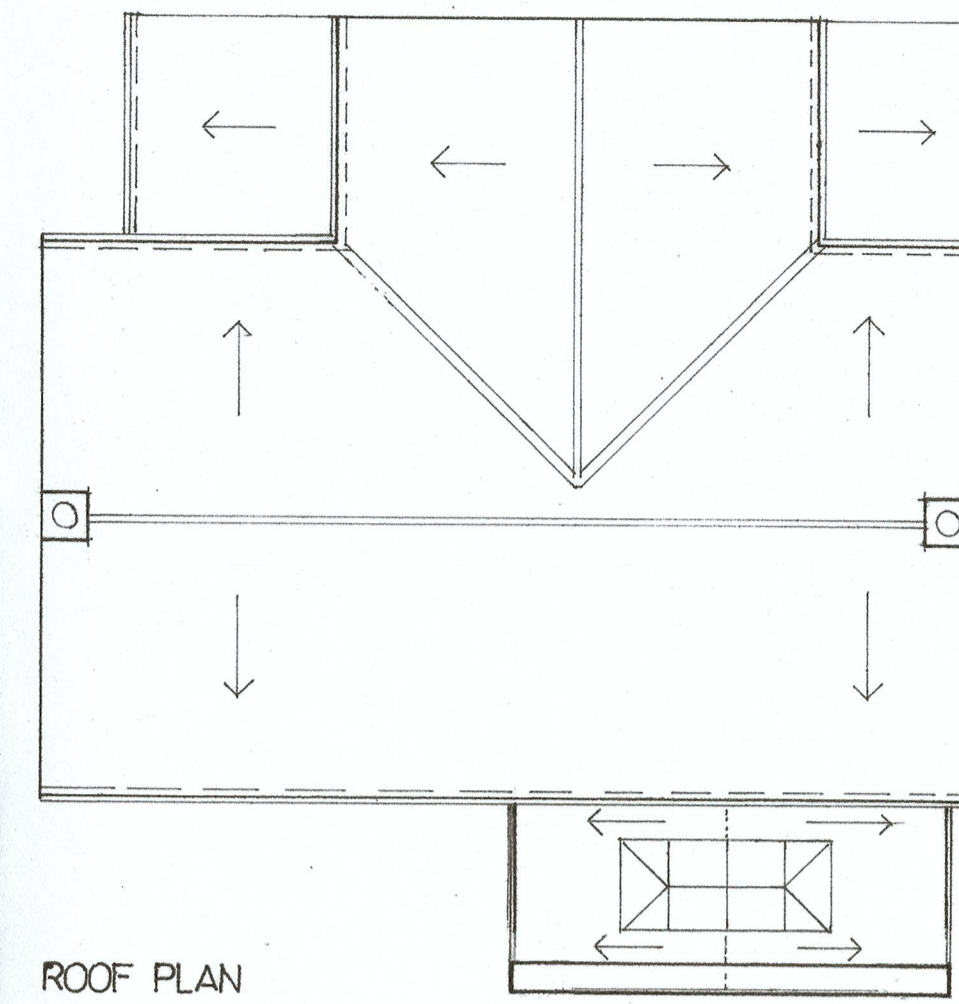

ROOF PLAN

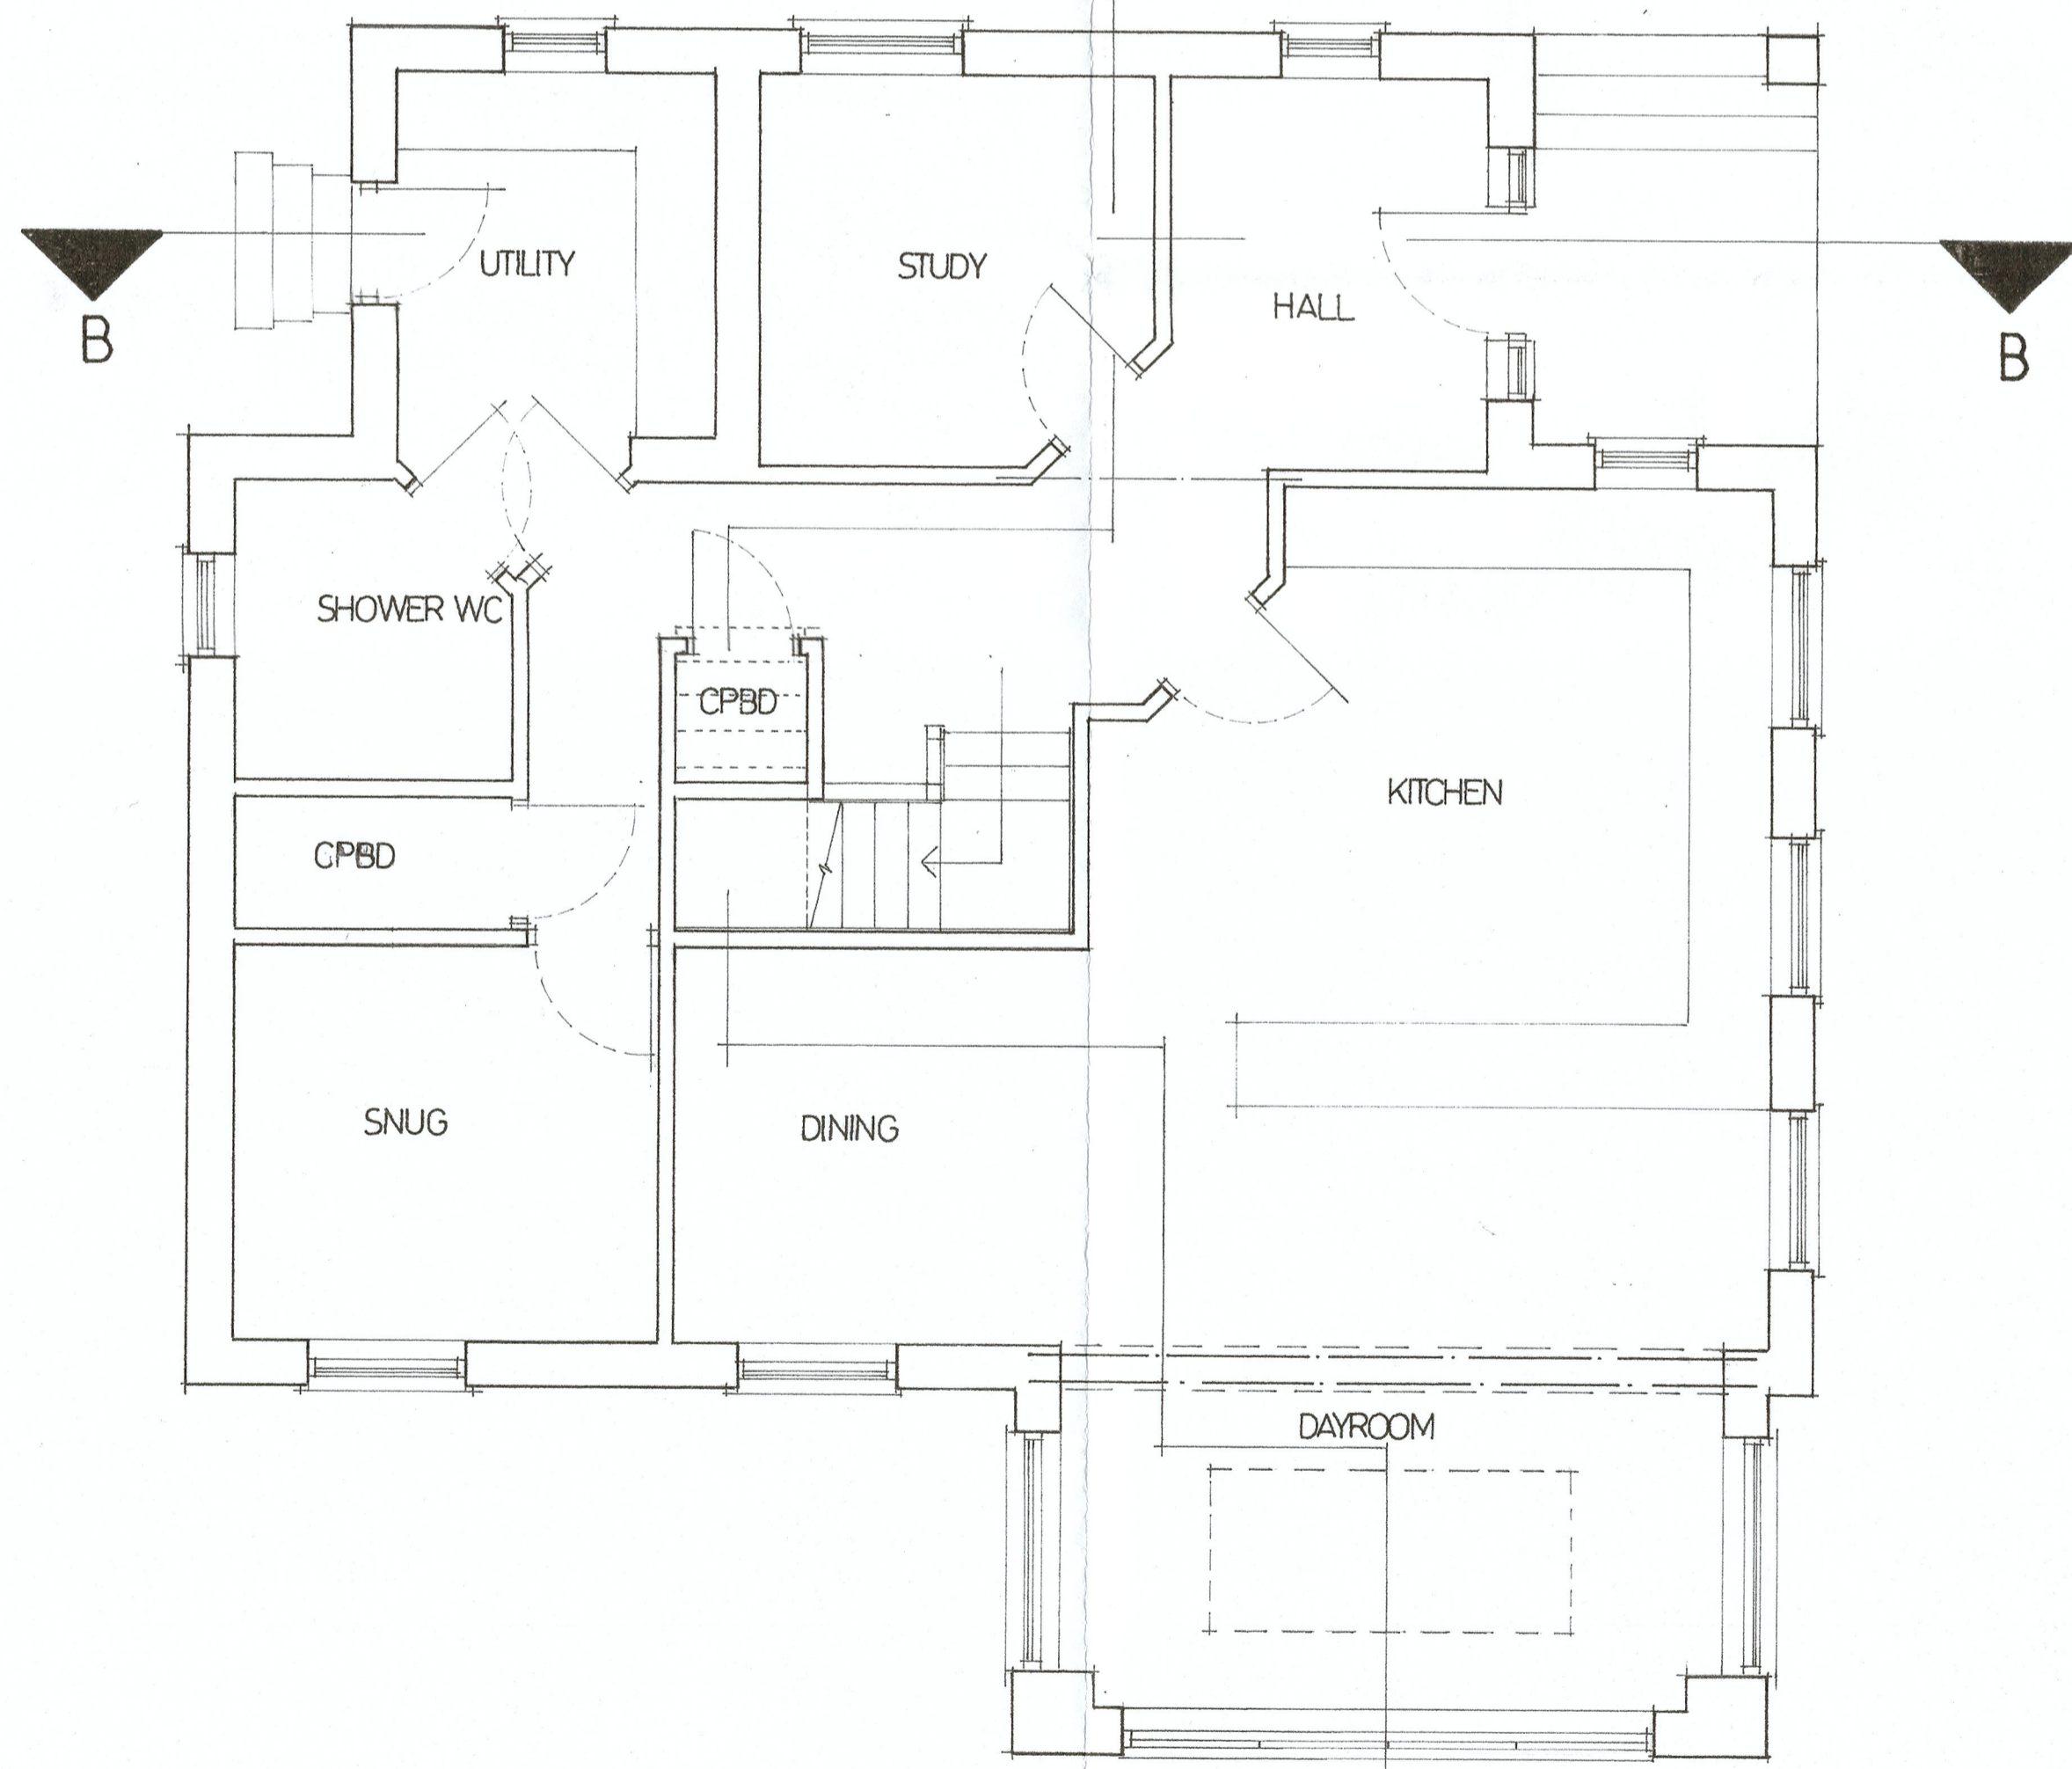


GROUND FLOOR PLAN

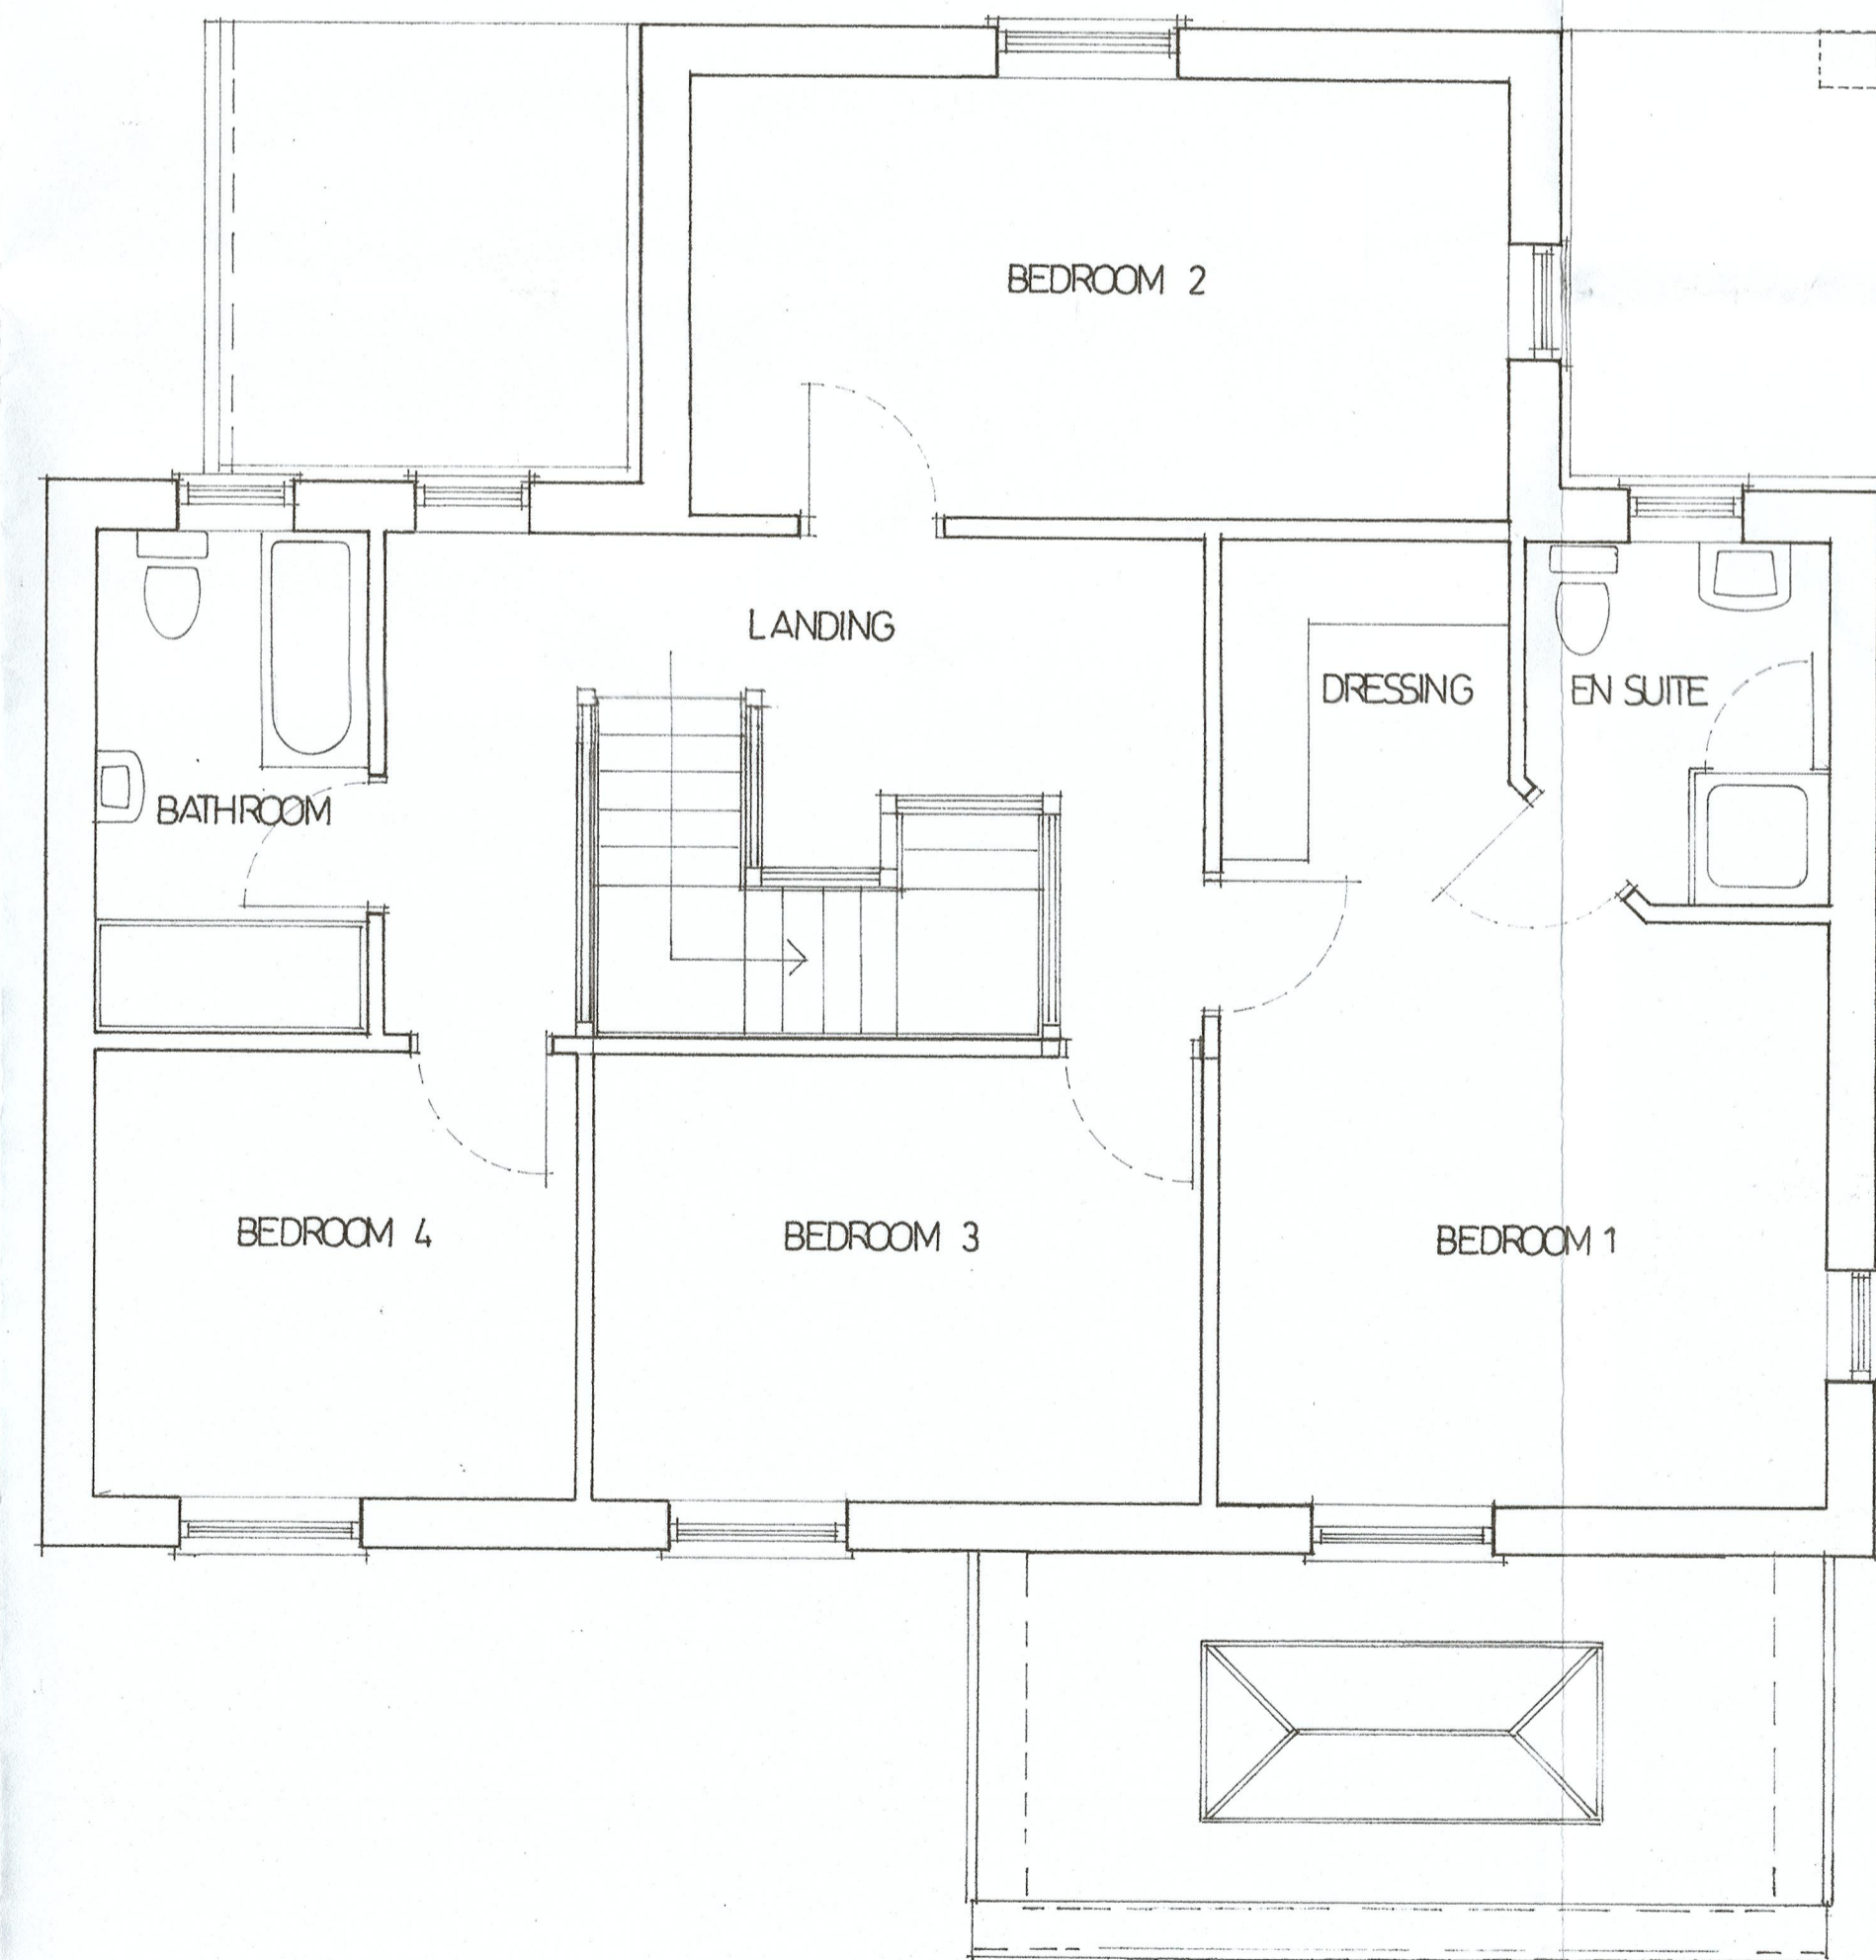

FIRST FLOOR PLAN

PROPOSED

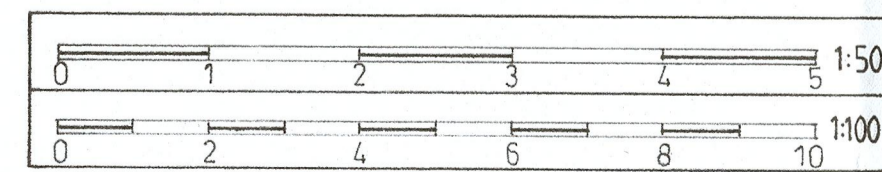

SCALE BARS

RECEIVED
05 FEB 2024

RECEIVED
06 JAN 2024

RECEIVED
05 JAN 2024

PROPOSED DWELLING
(FOLLOWING DEMOLITION OF EXISTING)
BUSTARD NEST FARM
BURNBUTTS LANE
HUTTON CRANSWICK
NR. DRIFFIELD
YO25 9JL

PLANS/ELEVATIONS

SCALE	1:50 1:100
DATE	JANUARY 2024
DRAWING NUMBER	CH: LH:1
REVISION	