



PROPOSED SIDE ELEVATION



PROPOSED SIDE ELEVATION

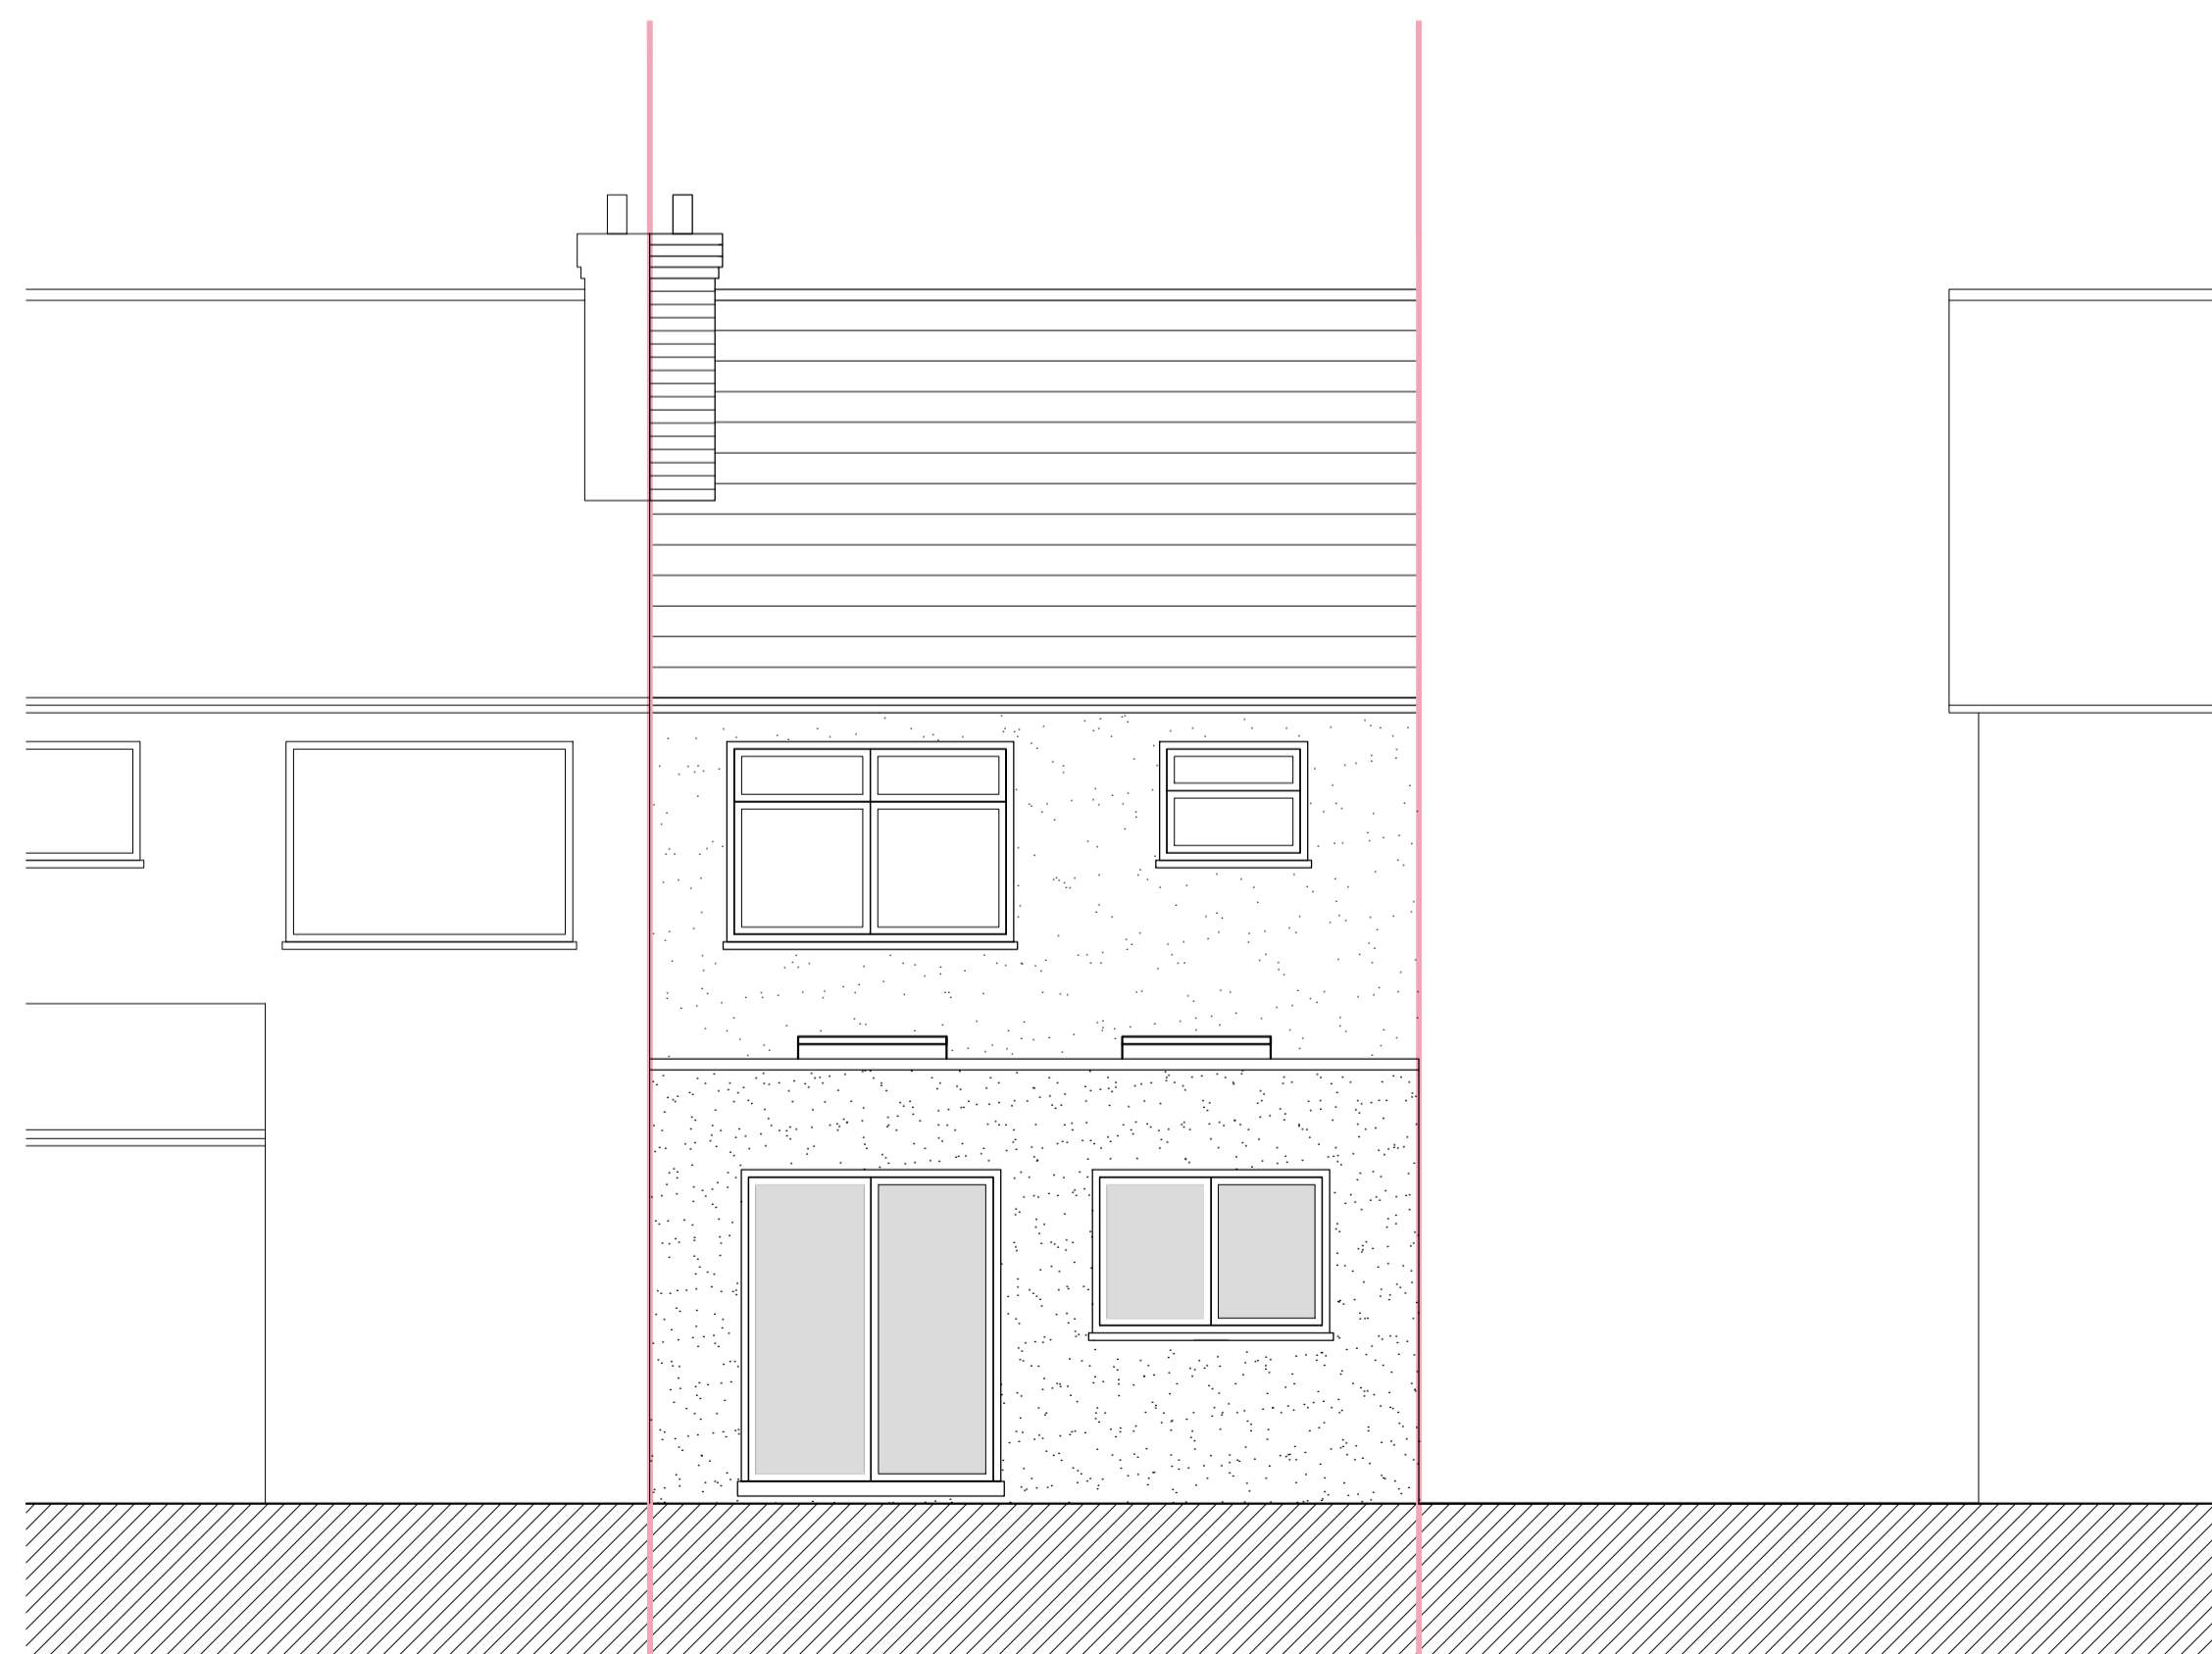

PROPOSED REAR ELEVATION

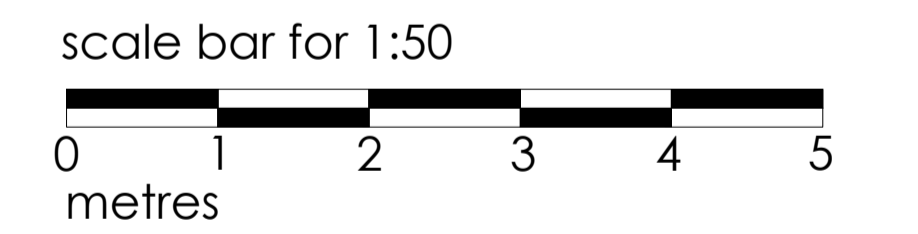

MILLSTONE, GLOUCESTER ROAD,
CROYDON, CR0 2DA

PLANNING EXTENSION
PROPOSED ELEVATIONS

date JAN 2024	client MR RICHARD BRYAN	revision -
scale 1:50 @A1	drawing no. 22 / M-GR / P 101	



MIKE BECK DESIGN

t: 07961 031 843
w: www.mikebeckdesign.co.uk
e: info@mikebeckdesign.co.uk