

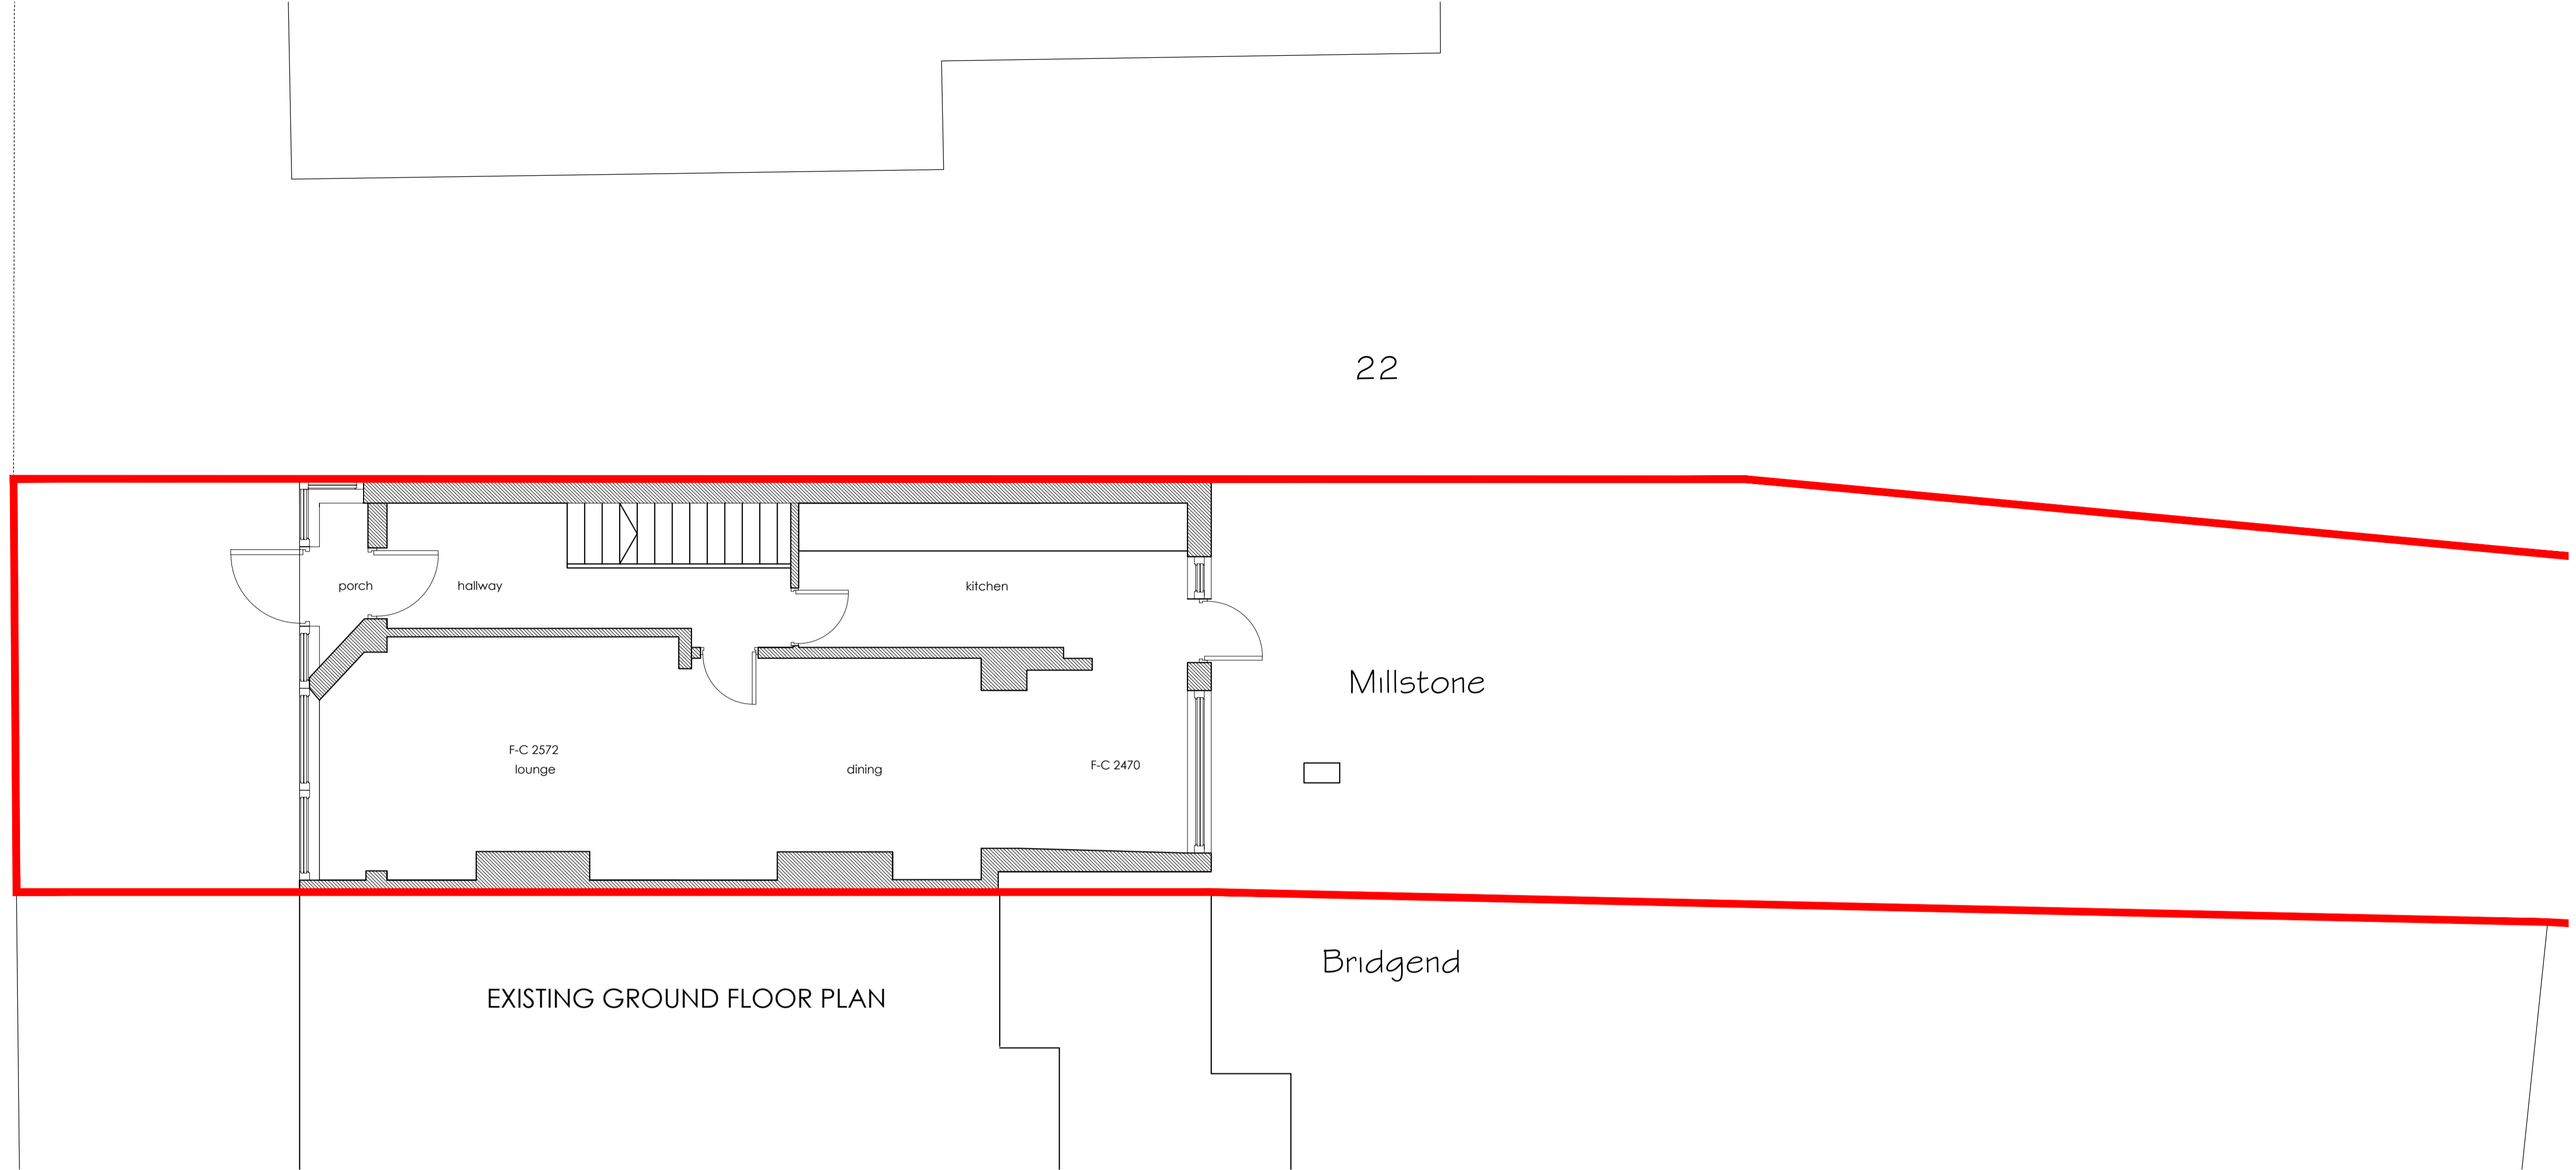


Gloucester Road

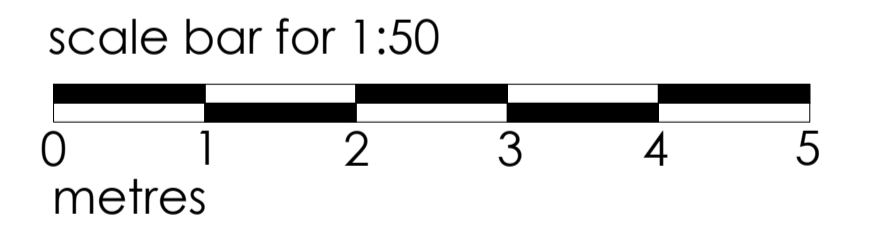

Gloucester Road

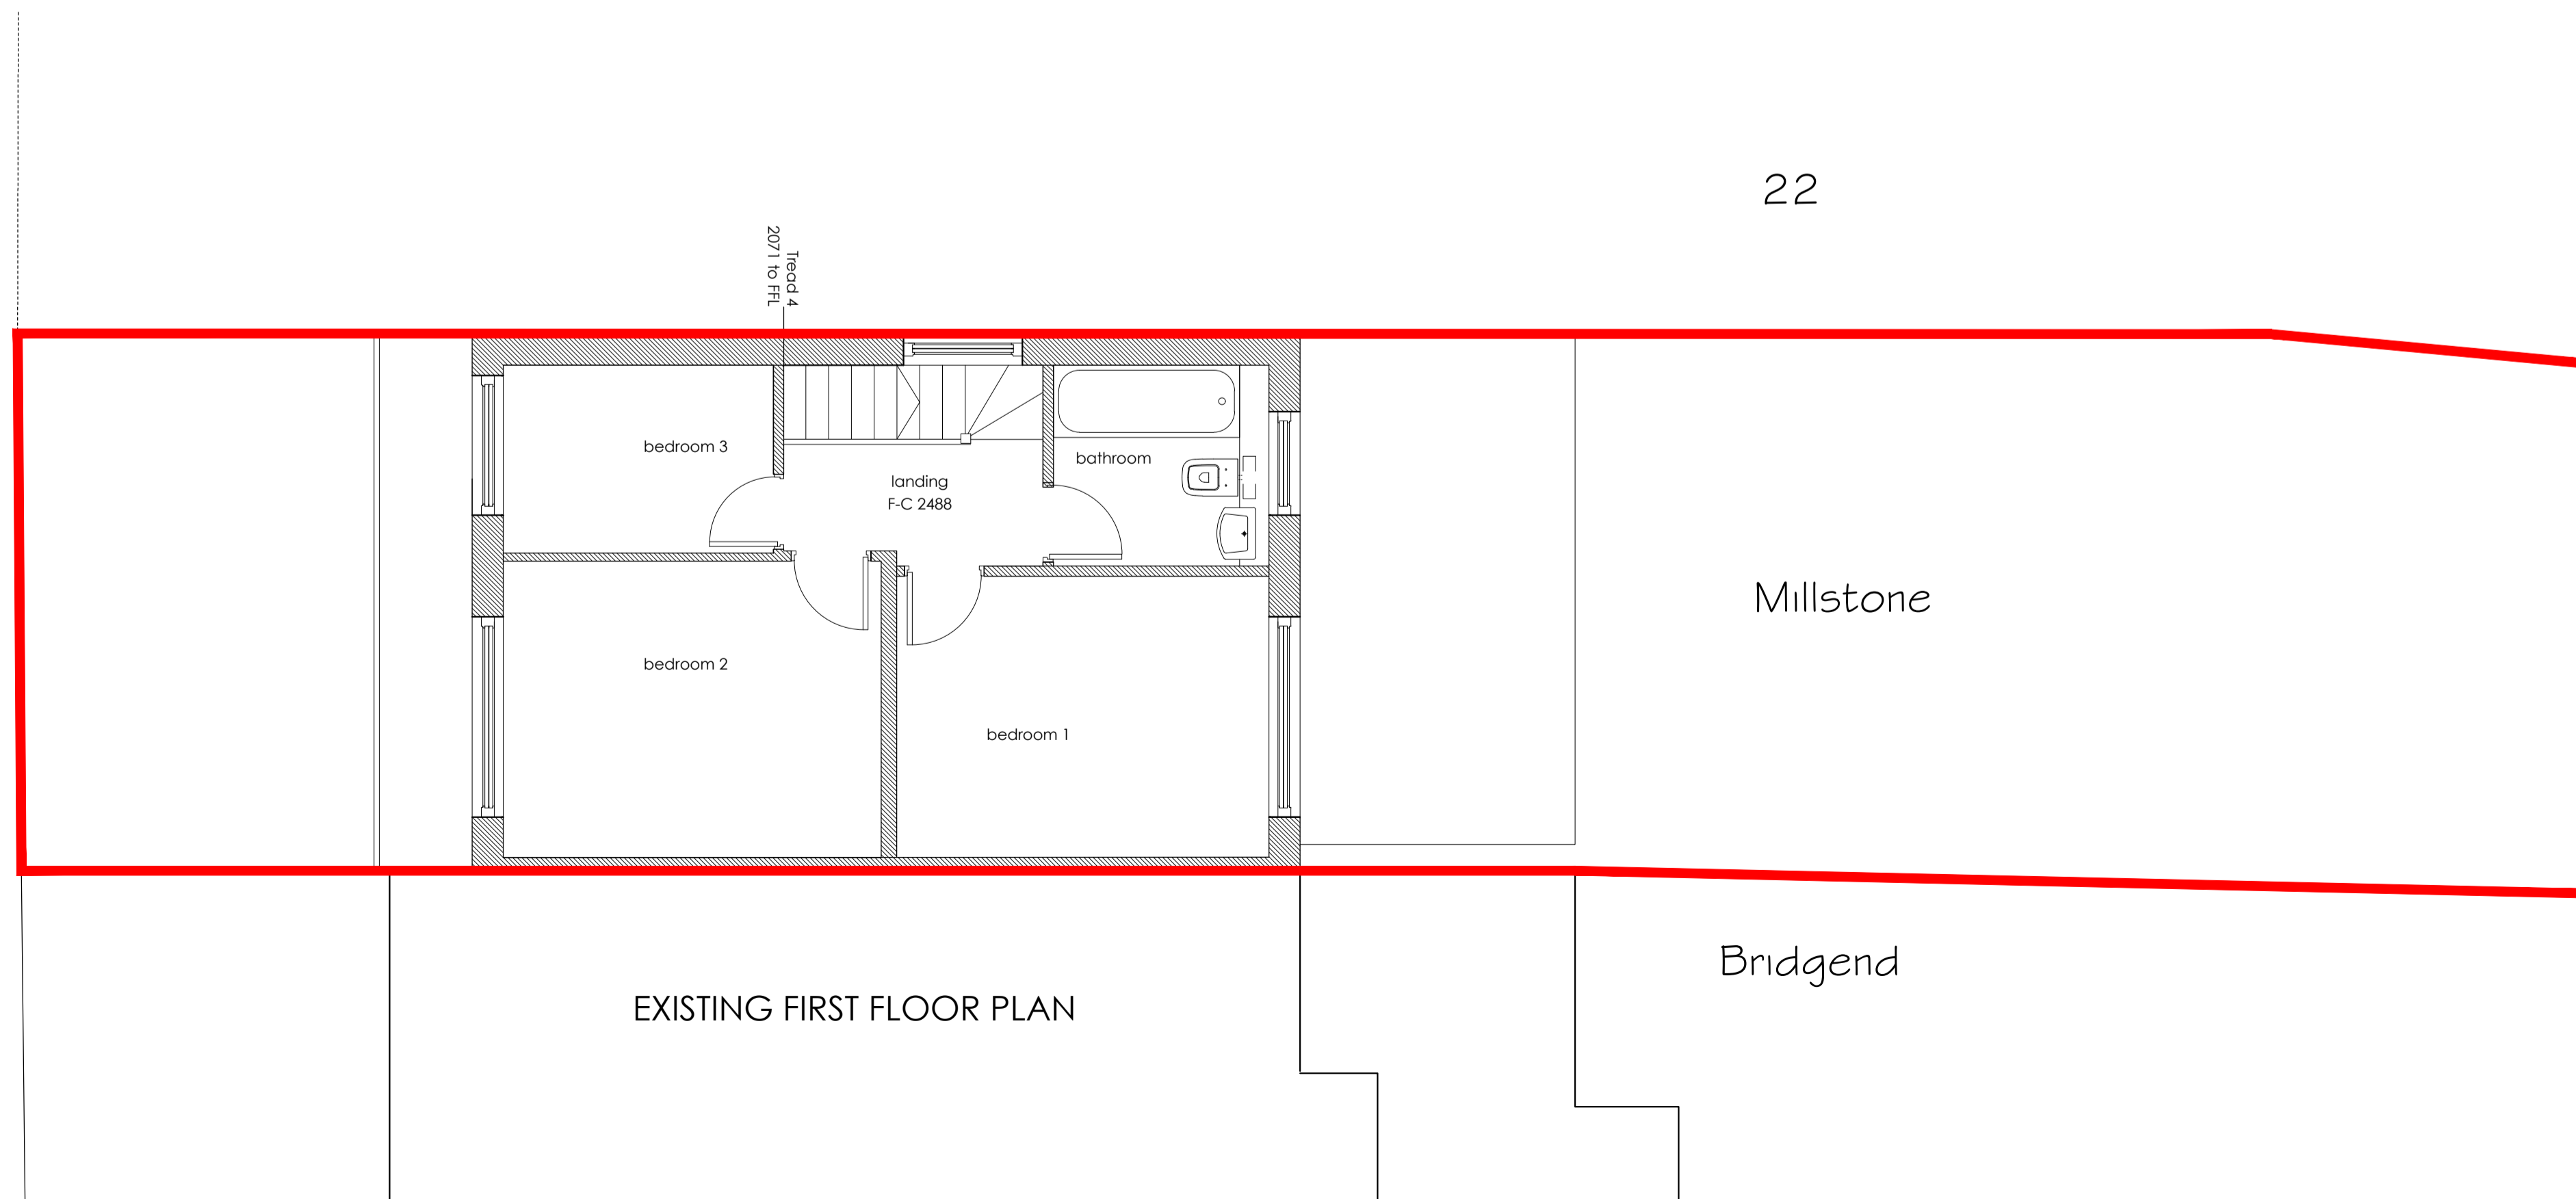

MILLSTONE, GLOUCESTER ROAD, CROYDON, CR0 2DA

EXISTING GROUND FLOOR PLAN

date JAN 2024	client MR RICHARD BRYAN
------------------	----------------------------

scale 1:50 @A1	drawing no. 22 / M-GR / EX 100	revision -
-------------------	-----------------------------------	---------------

MIKE BECK DESIGN

t: 07961 031 843
w: www.mikebeckdesign.co.uk
e: info@mikebeckdesign.co.uk