

EXISTING FRONT ELEVATION




EXISTING SIDE ELEVATION



EXISTING REAR ELEVATION




EXISTING SIDE ELEVATION

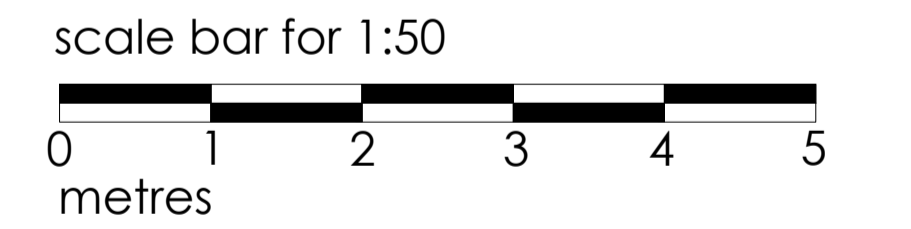

MILLSTONE, GLOUCESTER ROAD,  
CROYDON, CR0 2DA

EXISTING  
ELEVATIONS

date JAN 2024	client MR RICHARD BRYAN
scale 1:50 @A1	drawing no. 22 / M-GR / EX 101
	revision -

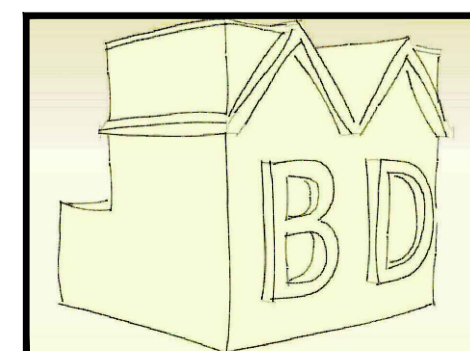

**MIKE BECK DESIGN**

t: 07961 031 843  
w: www.mikebeckdesign.co.uk  
e: info@mikebeckdesign.co.uk