

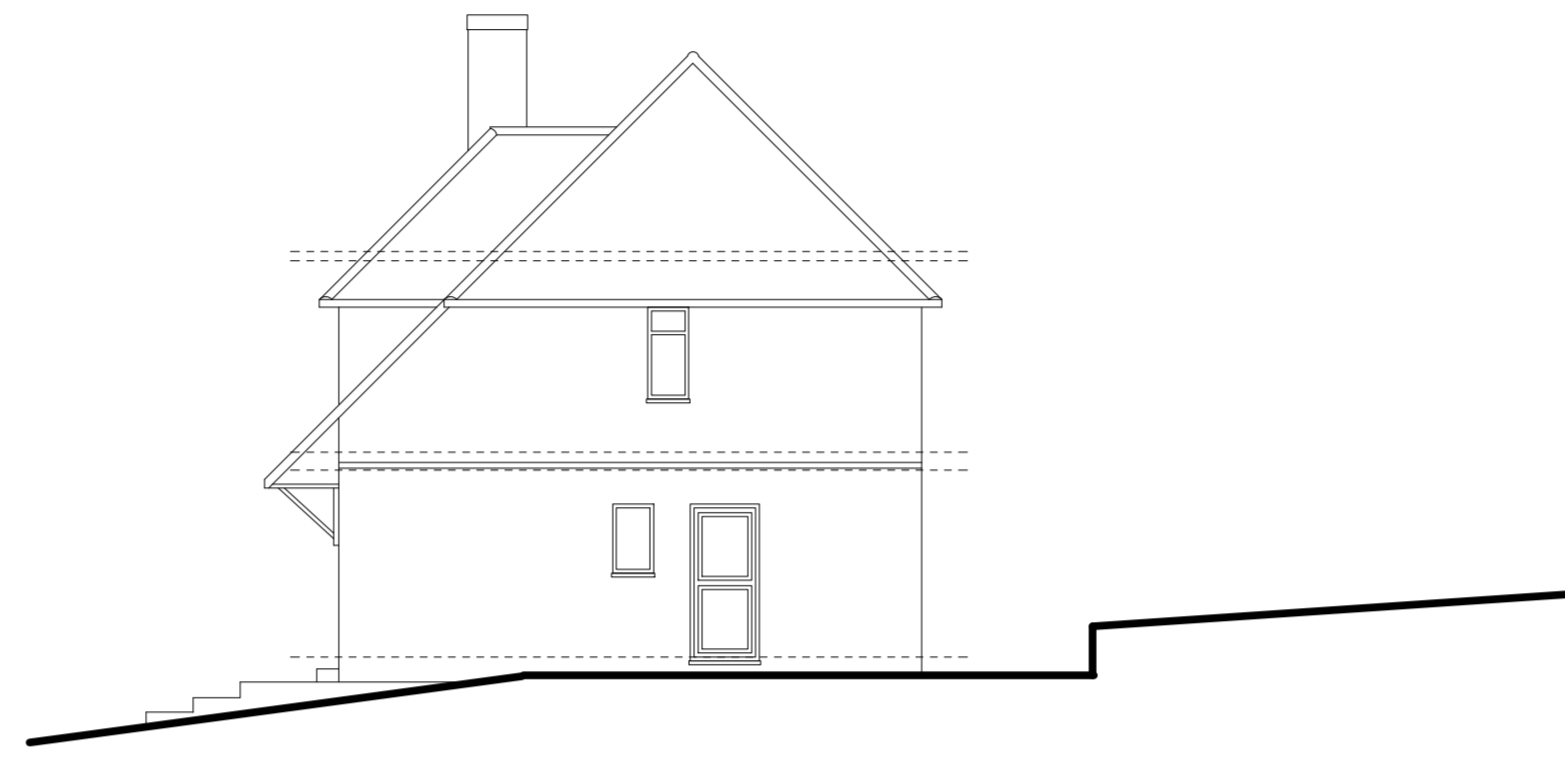



First Floor

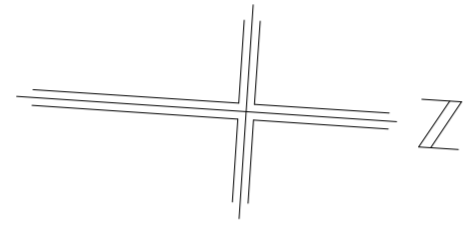


Side Elevation North

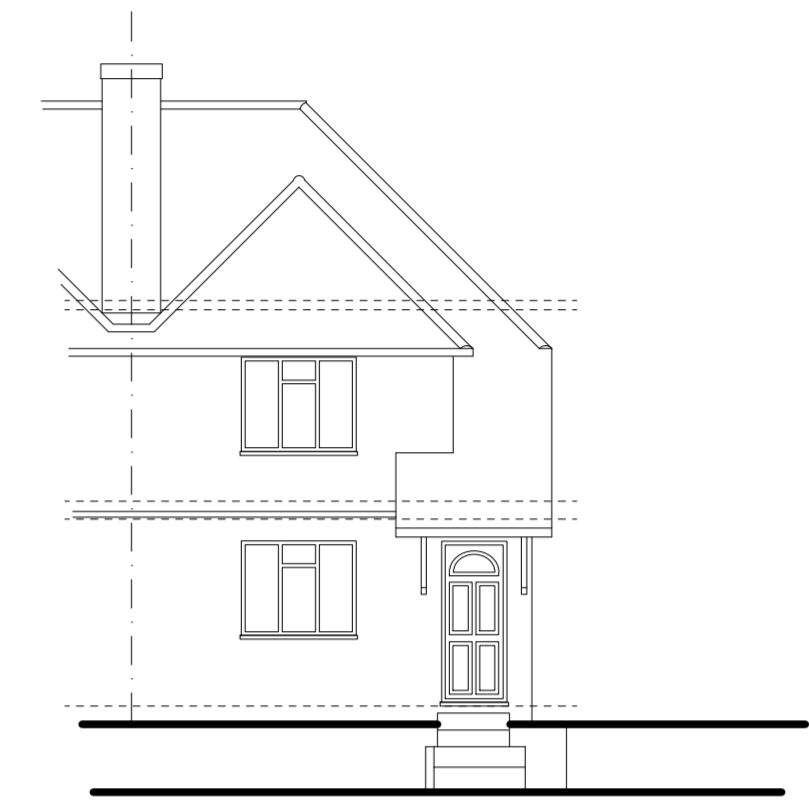

Front Elevation East

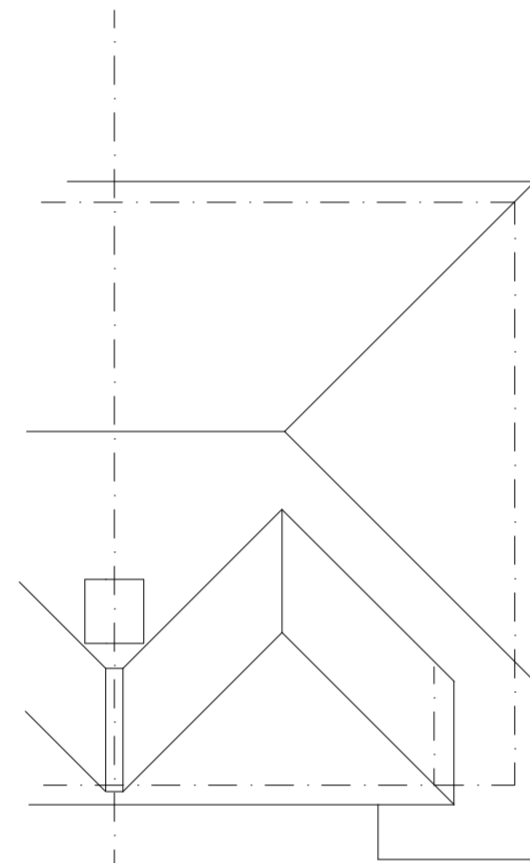


Roof Plan

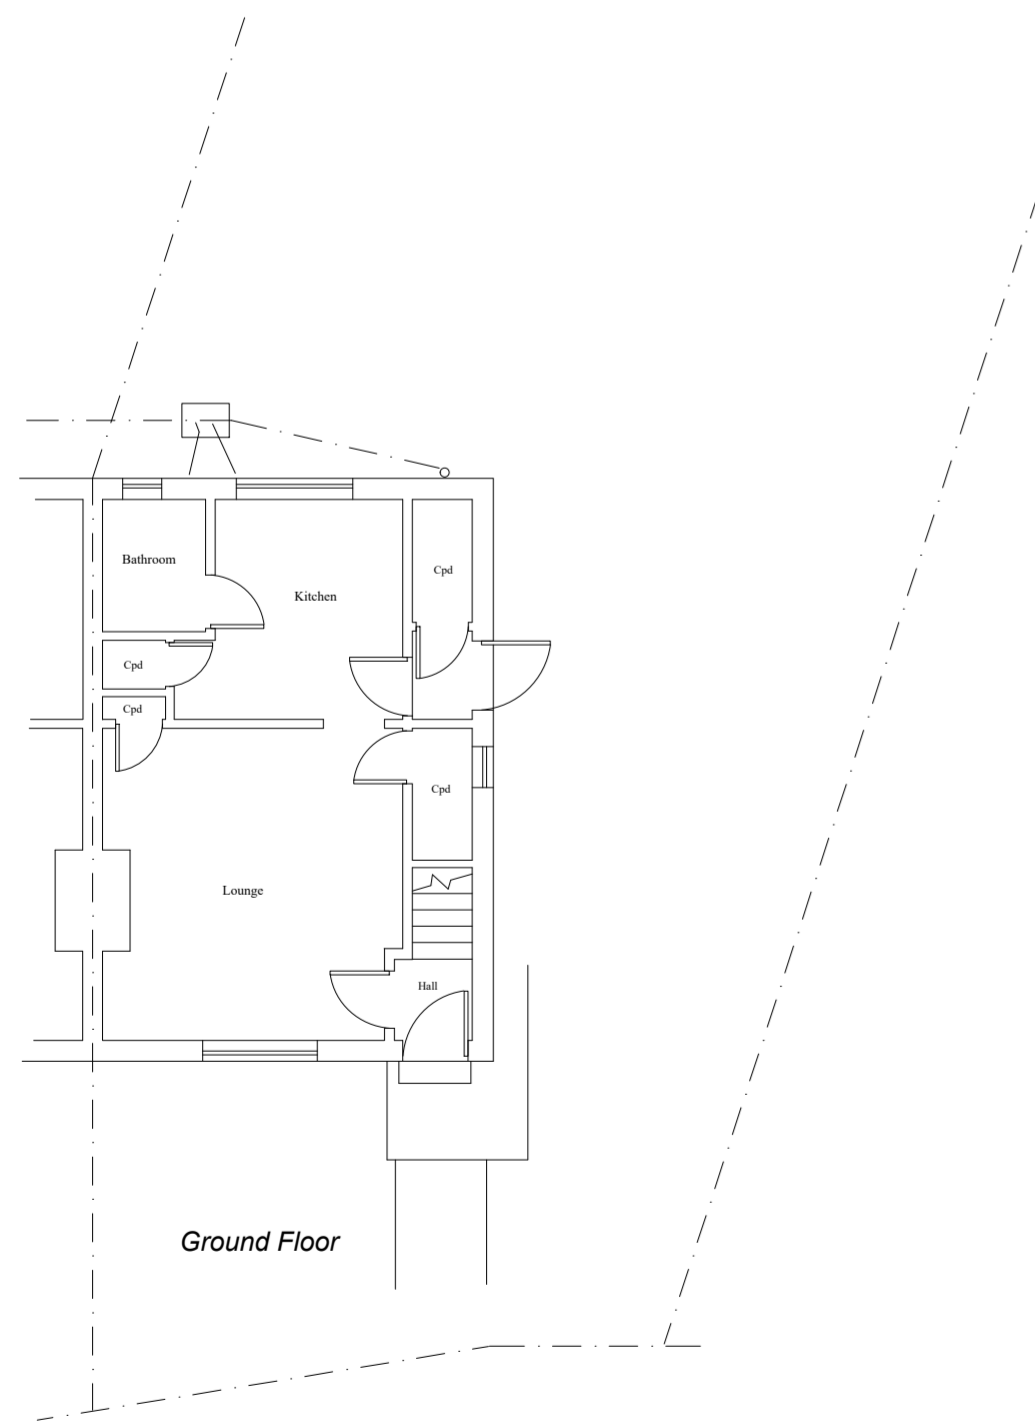


Ground Floor



Rear Elevation West

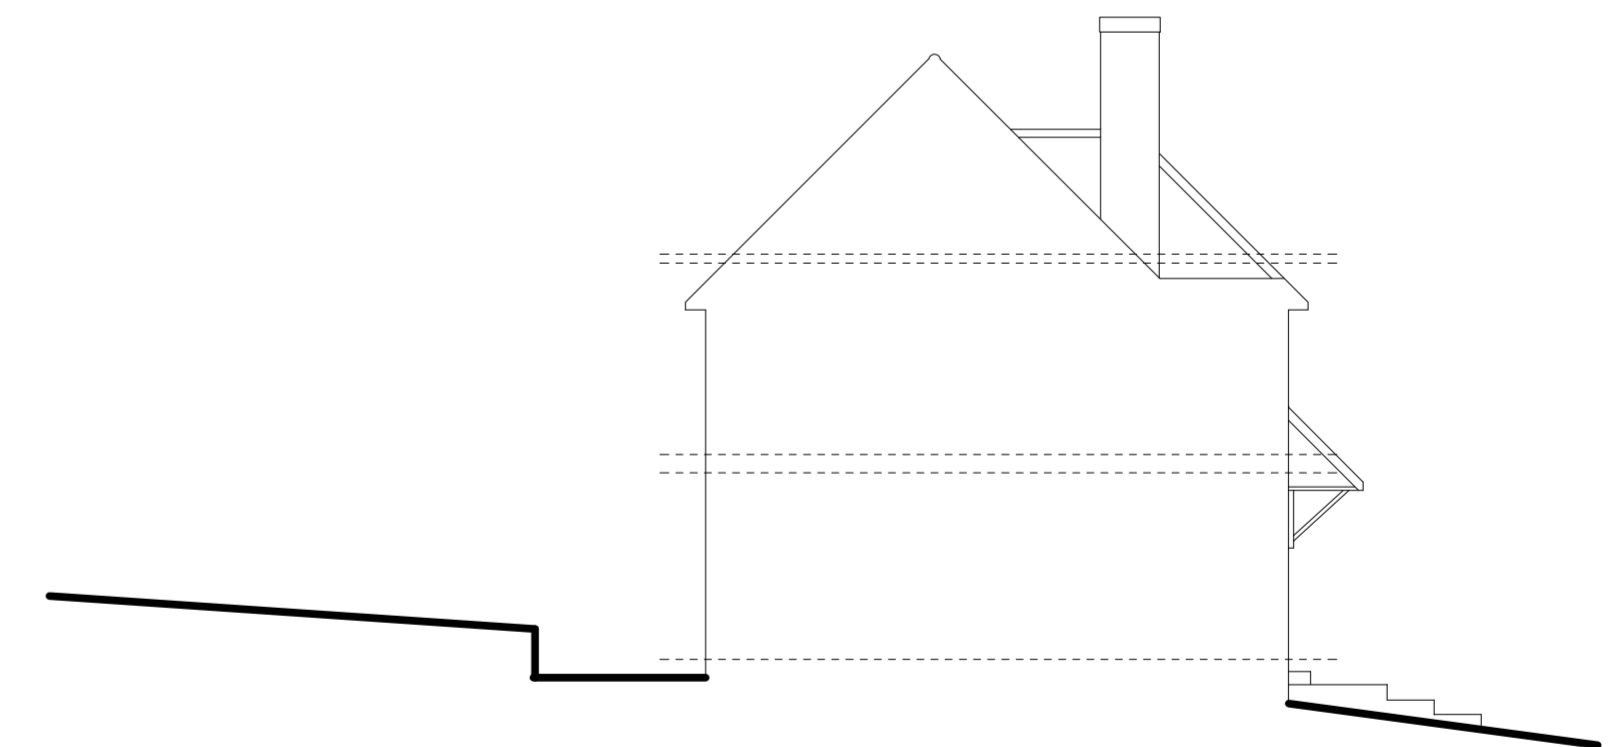

Side Elevation South

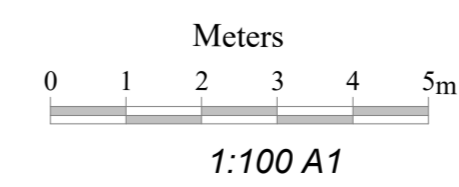

Client	Mr Hayley	Drawing Title	Existing Plans
Job Title	87 Raymond Crescent Guildford. GU2 7SZ	Scale	1:100
		Date	February 2024
		Drawing No	23/54-01
		Drawn By	KRS Designs