


Copyright of this drawing is vested in BeMa Architects and must not be copied or reproduced without consent. Only figured dimensions are to be taken from this drawing. All dimensions are in millimetres unless noted otherwise. All contractors must visit the site and be responsible for taking and checking all dimensions relative to their work.

BeMa Architects are to be notified immediately of any variation between drawings and site conditions.

Notes:

1. Render
2. Buff Brick
3. Aluminium Windows / Doors
4. Aluminium Soffit and Fascia
6. Timber Cladding
7. Timber Screen
8. Timber Door
9. Glass Balustrade
10. Metal Column

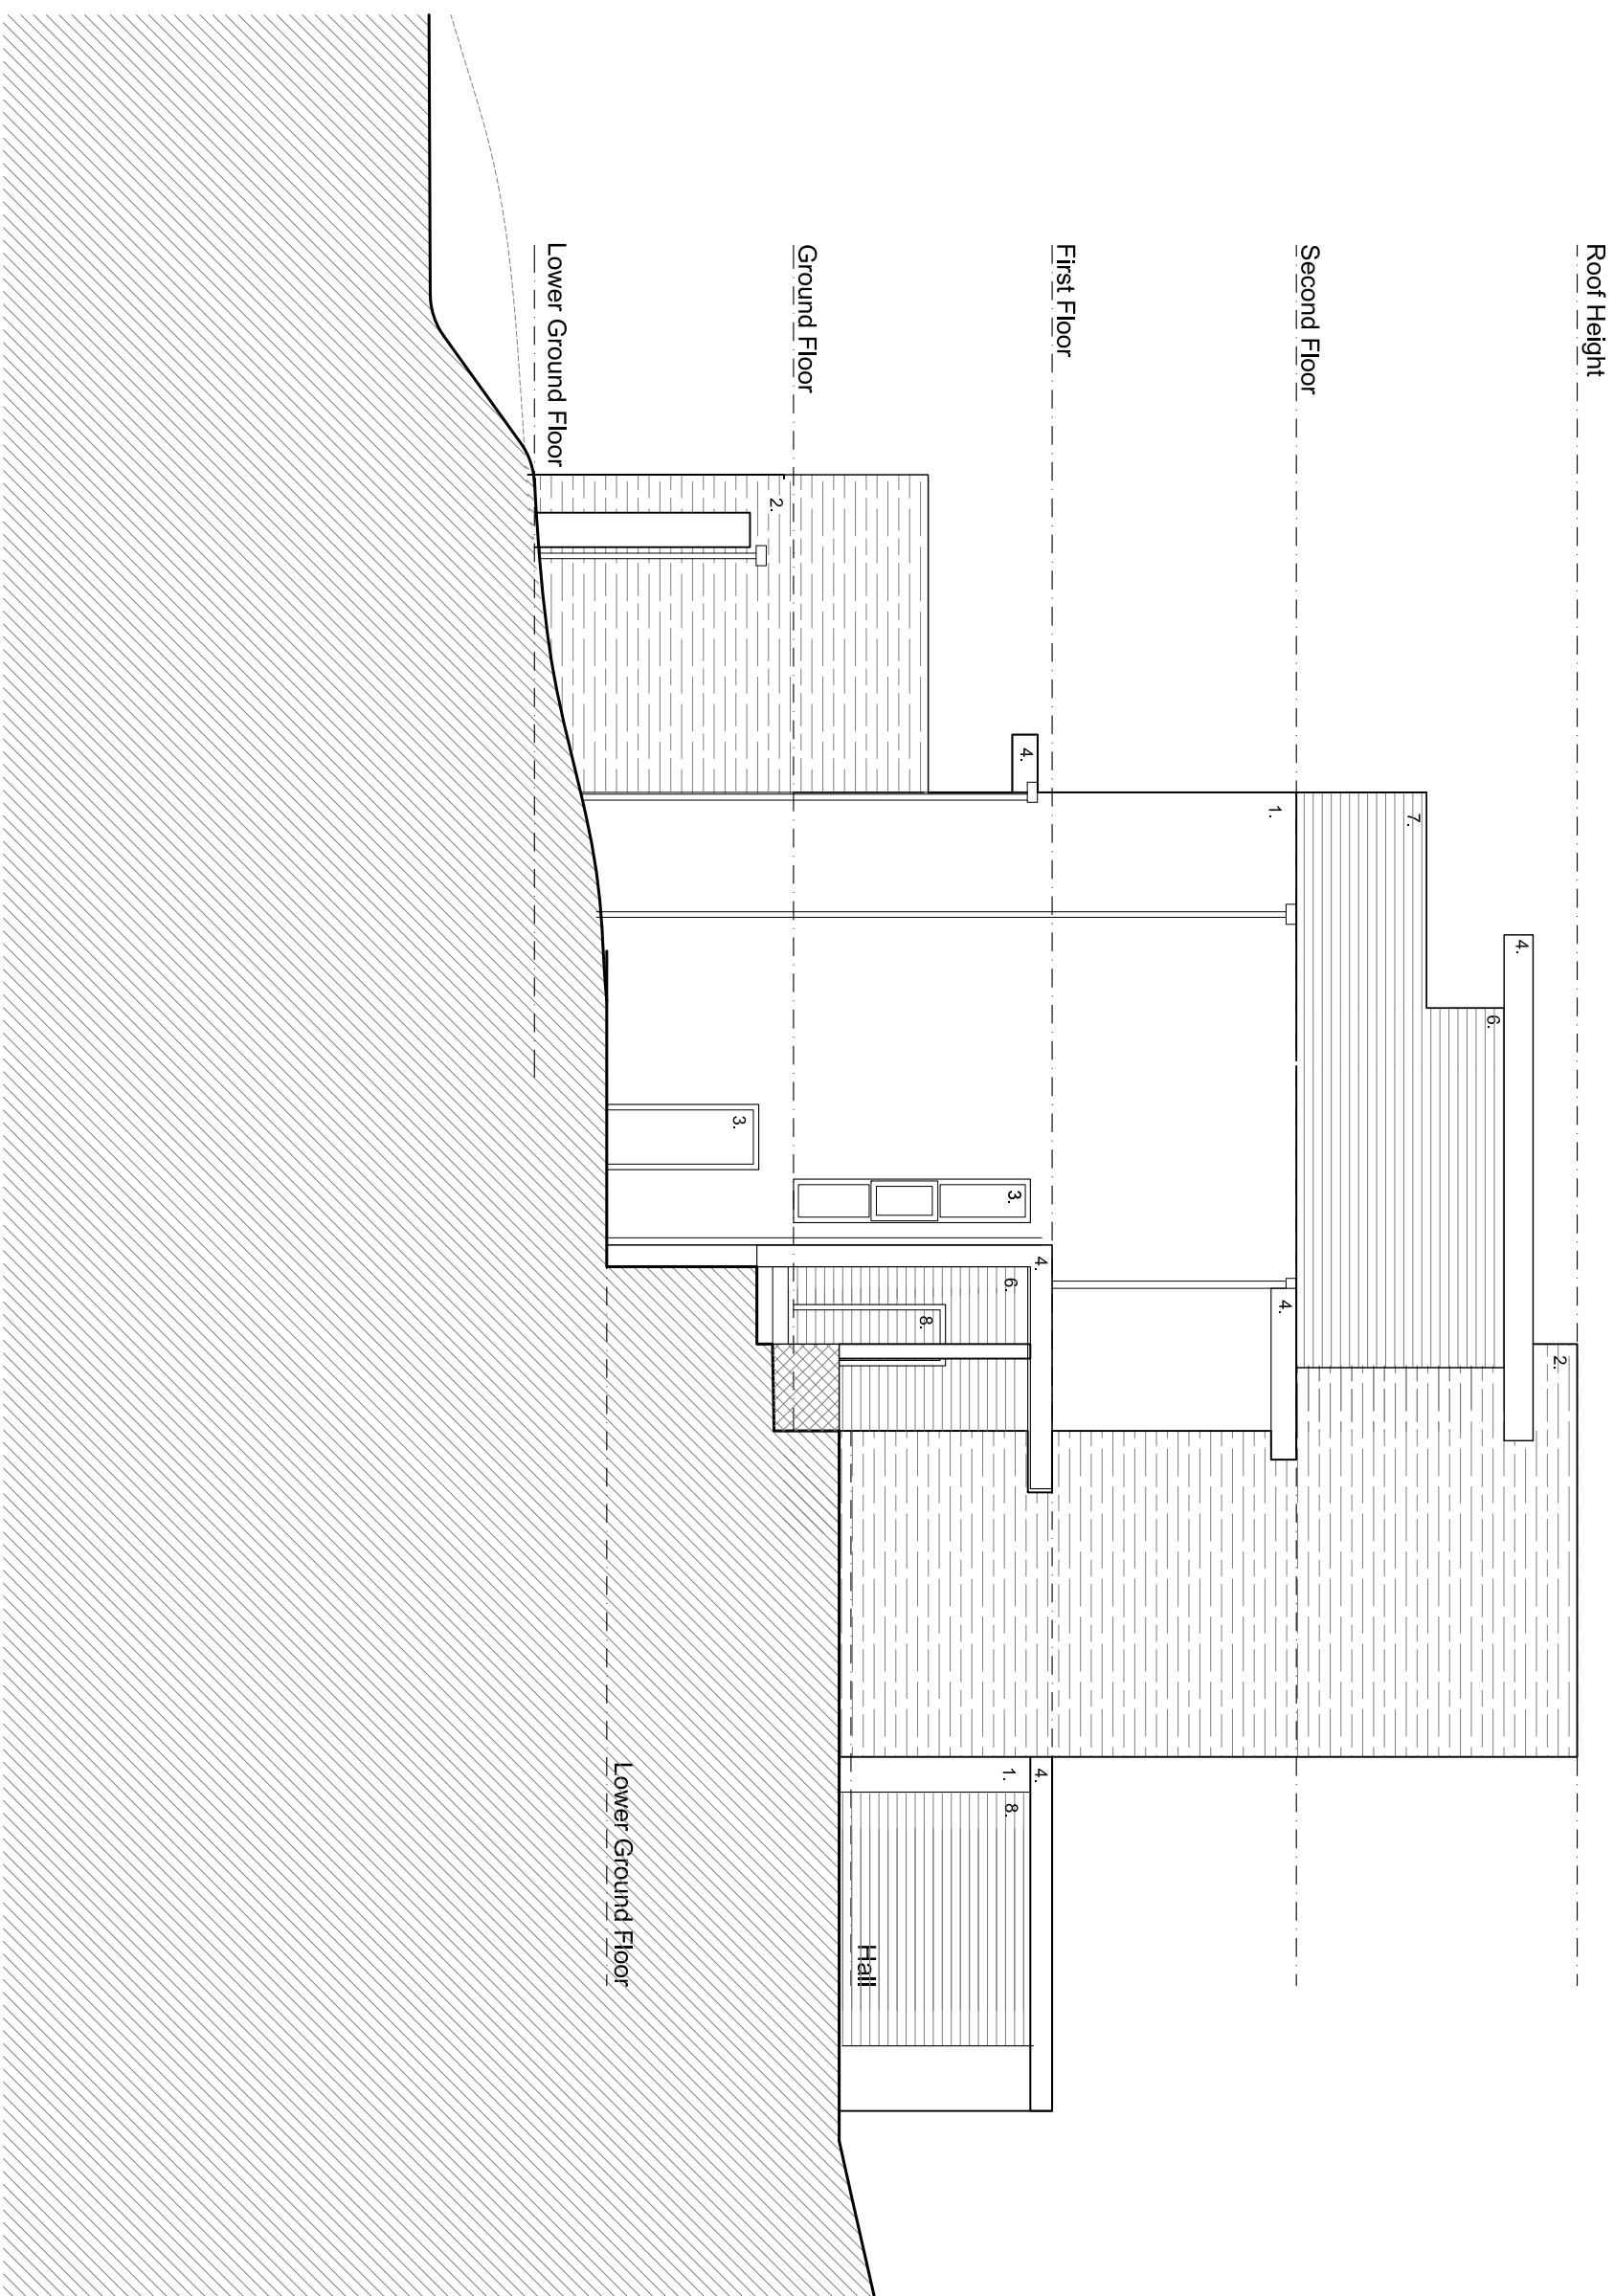

Rev	Date	Description	By
A	21.02.2024	Planning	RKS
/	22.11.2019	Planning	RKS

PLANNING



Client
Mr and Mrs Palmer
Address
47 Clifton Road
Poole

Title
Proposed Elevations
Sheet 4

Date: 04.04.2017
Scale: 1:100@A3
Drawn: RKS
Checked: CAD Ref:
Drawing Number:

Proposed East Elevation

097.P.03.G04A