



GROUND FLOOR PLAN

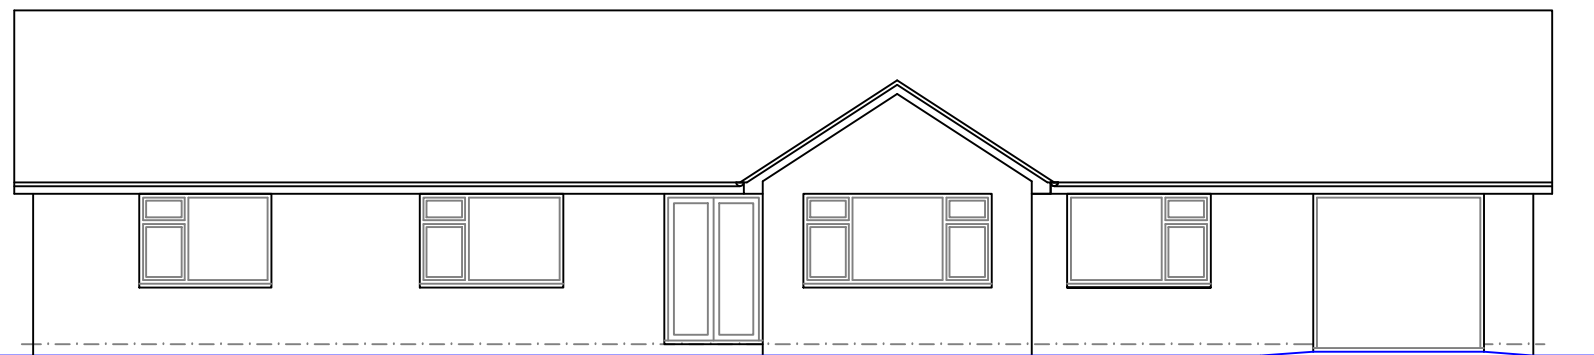

FRONT ELEVATION

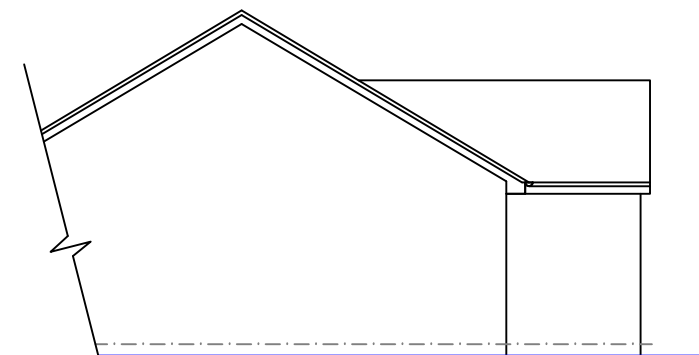

SIDE ELEVATION



PROPOSED EXTENSION

8 FIELD LANE  
CAM  
DURSLEY  
GL11 6JE

MR & MRS N. JONES

Title

FLOOR PLAN  
AS EXISTING

**CHURCH +  
HASTINGS**

Drawn	RBH
Scale	1:100 @ A3
Date	JAN 2024

Drawing Number

102 A

Revisions