


GROUND FLOOR PLAN

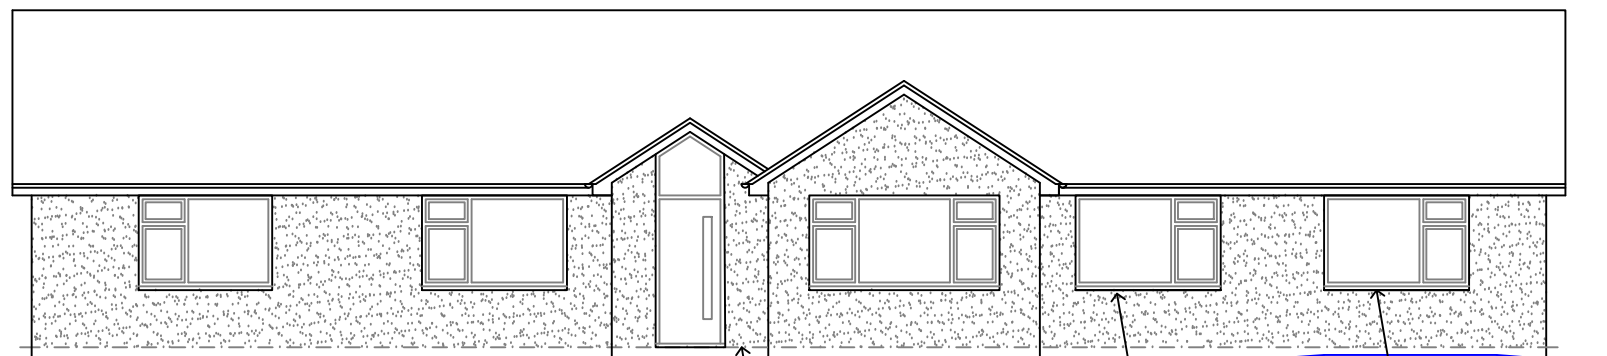


FRONT ELEVATION

New white render to entire bungalow

All windows and doors replaced with Agate grey/green UPVC.

Existing garage door removed and replaced with window.

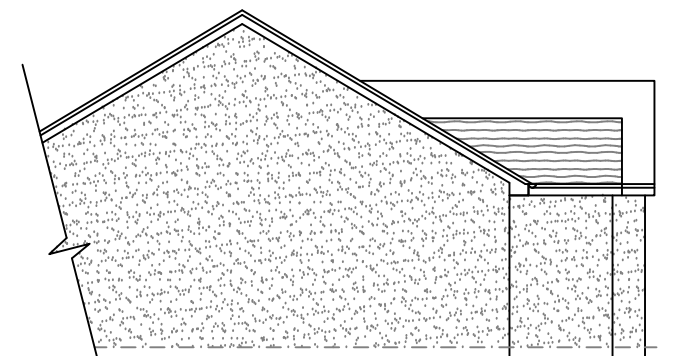

SIDE ELEVATION



PROPOSED EXTENSION

8 FIELD LANE  
CAM  
DURSLEY  
GL11 6JE

MR & MRS N. JONES

Title

FLOOR PLAN  
AS PROPOSED

**CHURCH +  
HASTINGS**

Drawn	RBH
Scale	1:100 @ A3
Date	JAN 2024

Drawing Number

103 A

Revisions