



PROPOSED PLANS & ELEVATIONS




BASEMENT FLOOR PLAN
1:100

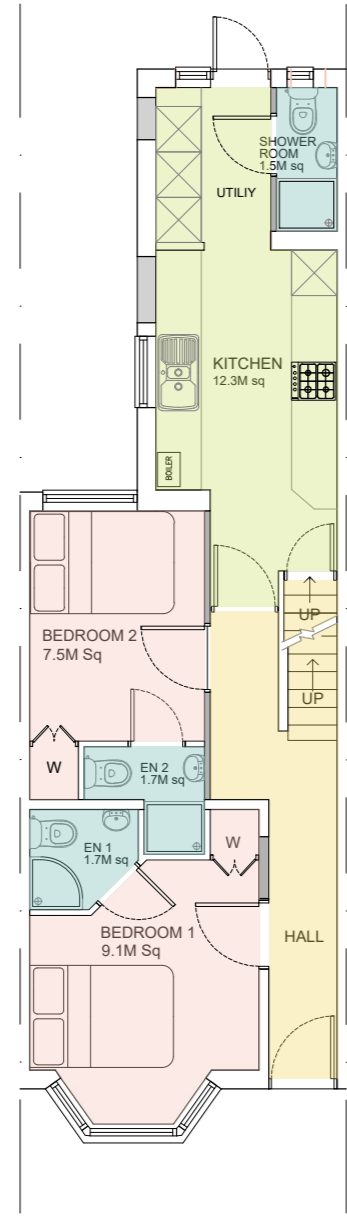

GROUND FLOOR PLAN
1:100

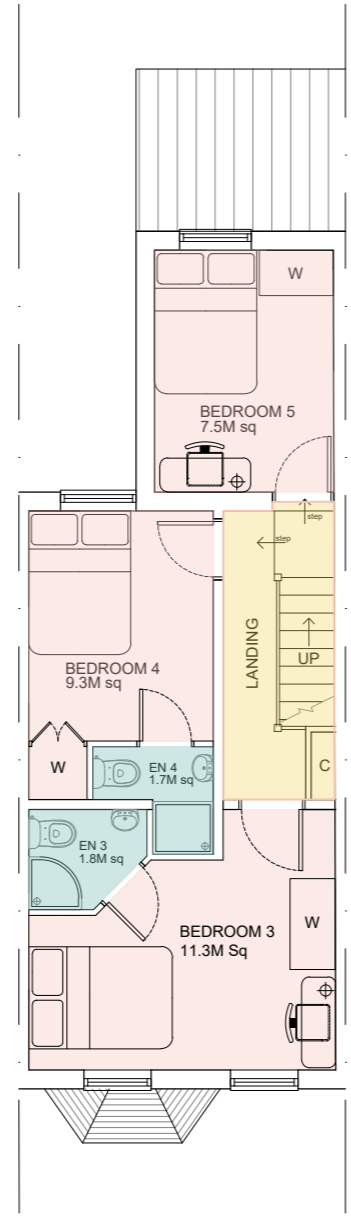


FIRST FLOOR PLAN
1:100

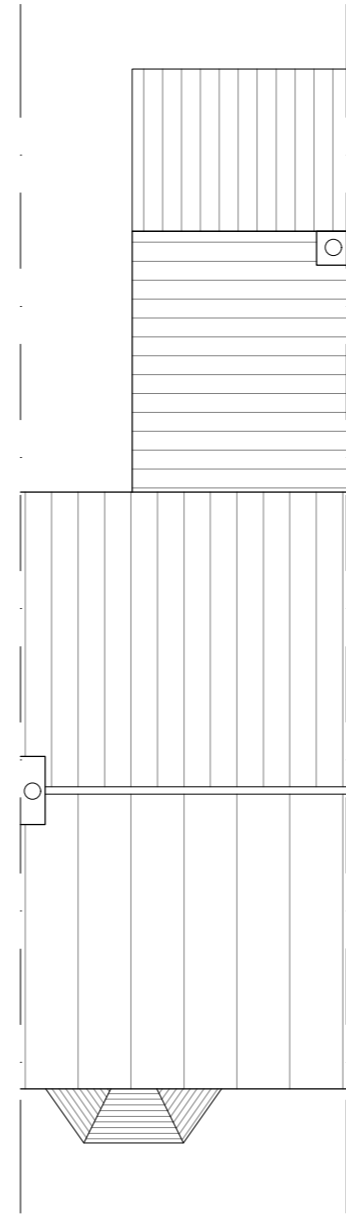


ROOF PLAN
1:100




PROPOSED BLOCK PLAN
1:500

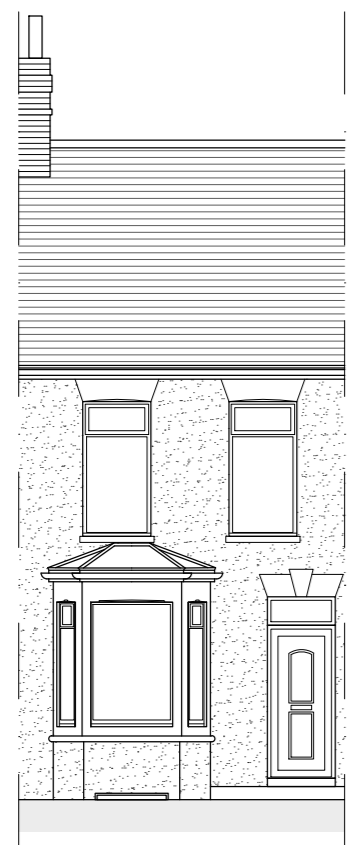


FRONT ELEVATION
1:100

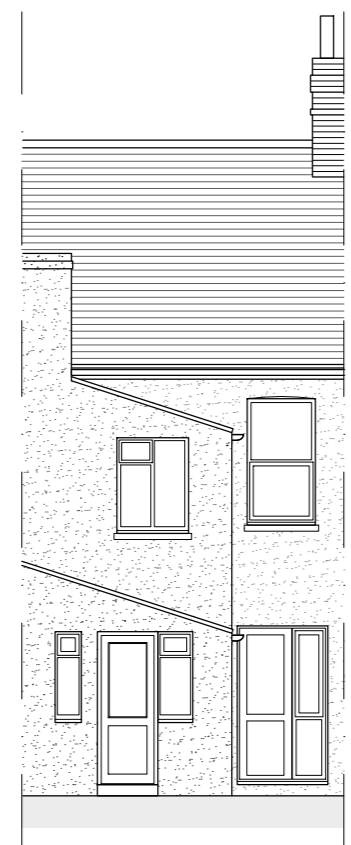

SECTION/PART SIDE ELEVATION
1:100

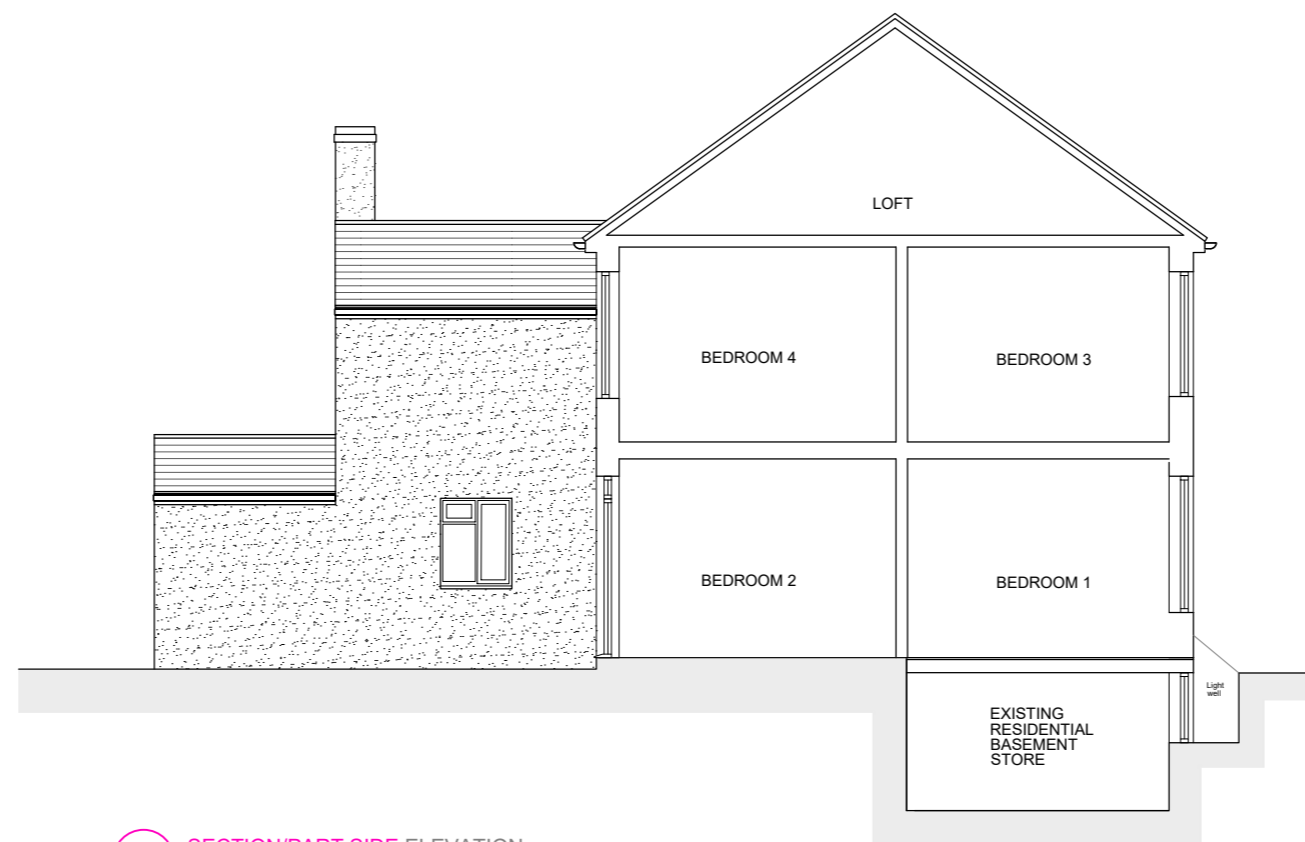

SECTION/PART SIDE ELEVATION
1:100

 

JOB TITLE 6 VICARAGE ROAD GILLINGHAM KENT ME7 5HZ		DRAWING TITLE PROPOSED PLANS, ELEVATIONS & BLOCK PLAN	
SCALE 1:100@A2	DRAWING NUMBER BDS-VR-P02	REVISION B	
DATE FEB '24			

BUILDING DESIGN STUDIO
BESPOKE ARCHITECTURE