




EXISTING PLANS & ELEVATIONS

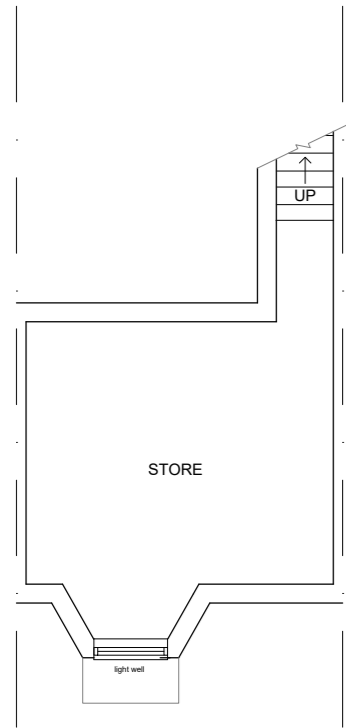


BASEMENT FLOOR PLAN
1:100

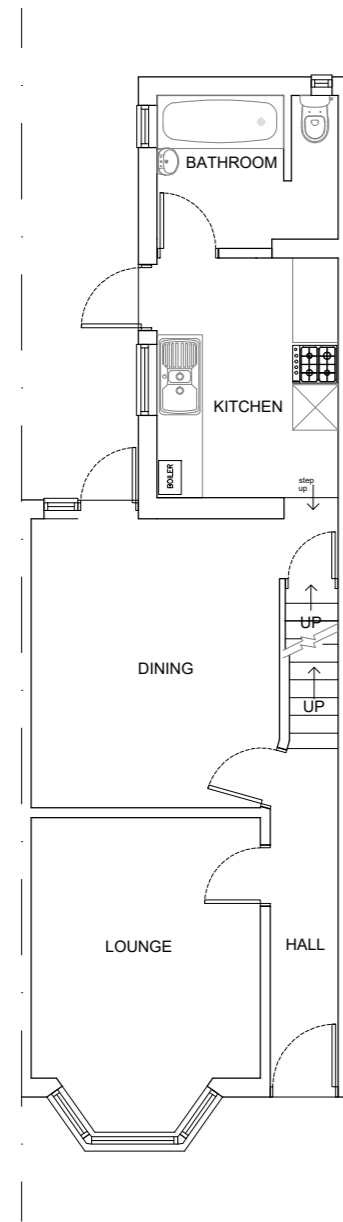


GROUND FLOOR PLAN
1:100

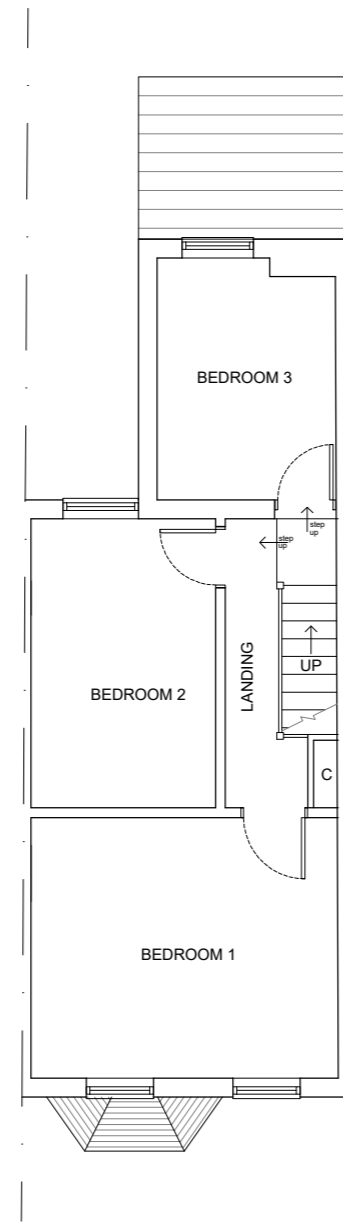

FIRST FLOOR PLAN
1:100

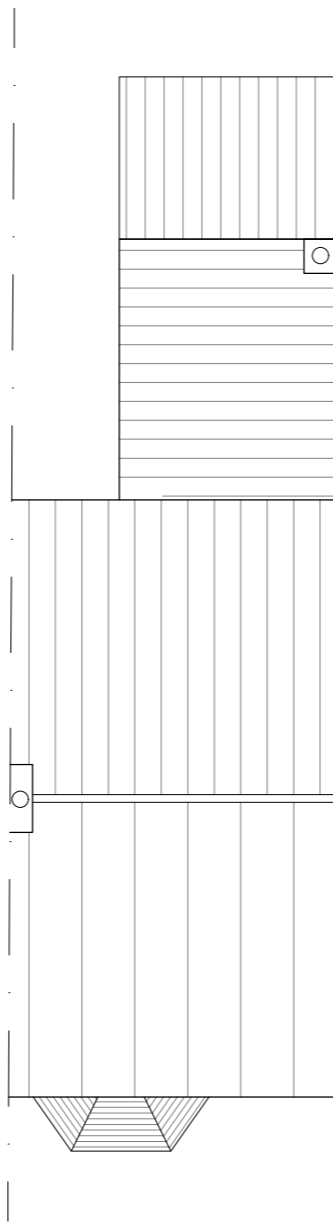

ROOF PLAN
1:100

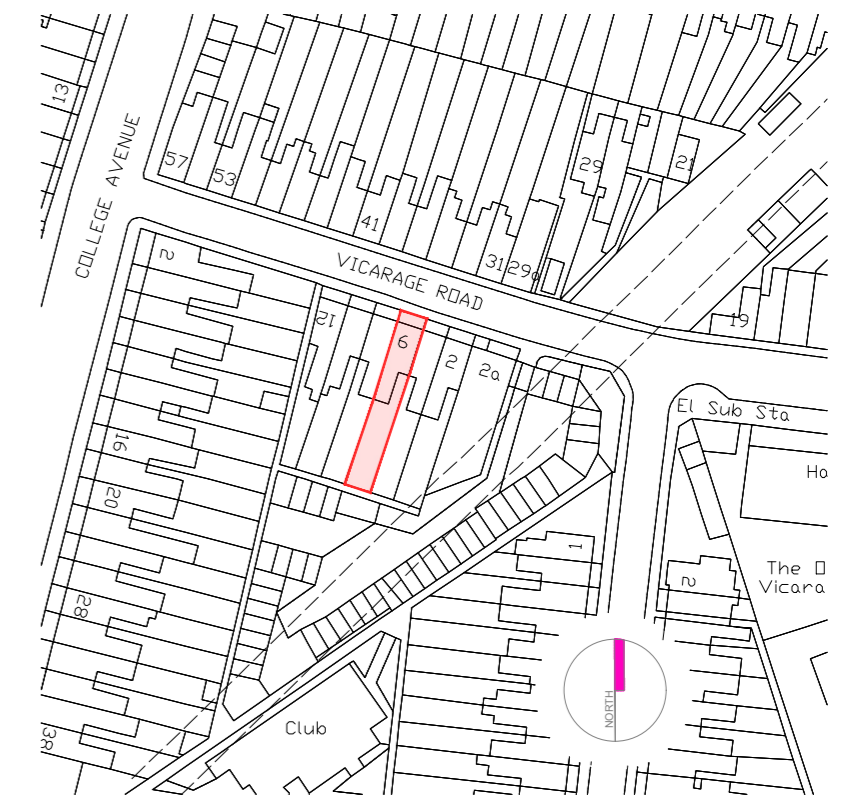


LOCATION PLAN
1:1250




EXISTING BLOCK PLAN
1:500




FRONT ELEVATION
1:100

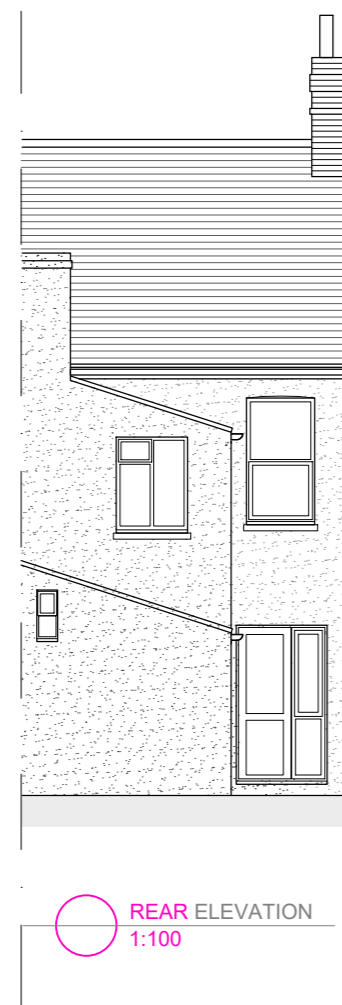

REAR ELEVATION
1:100

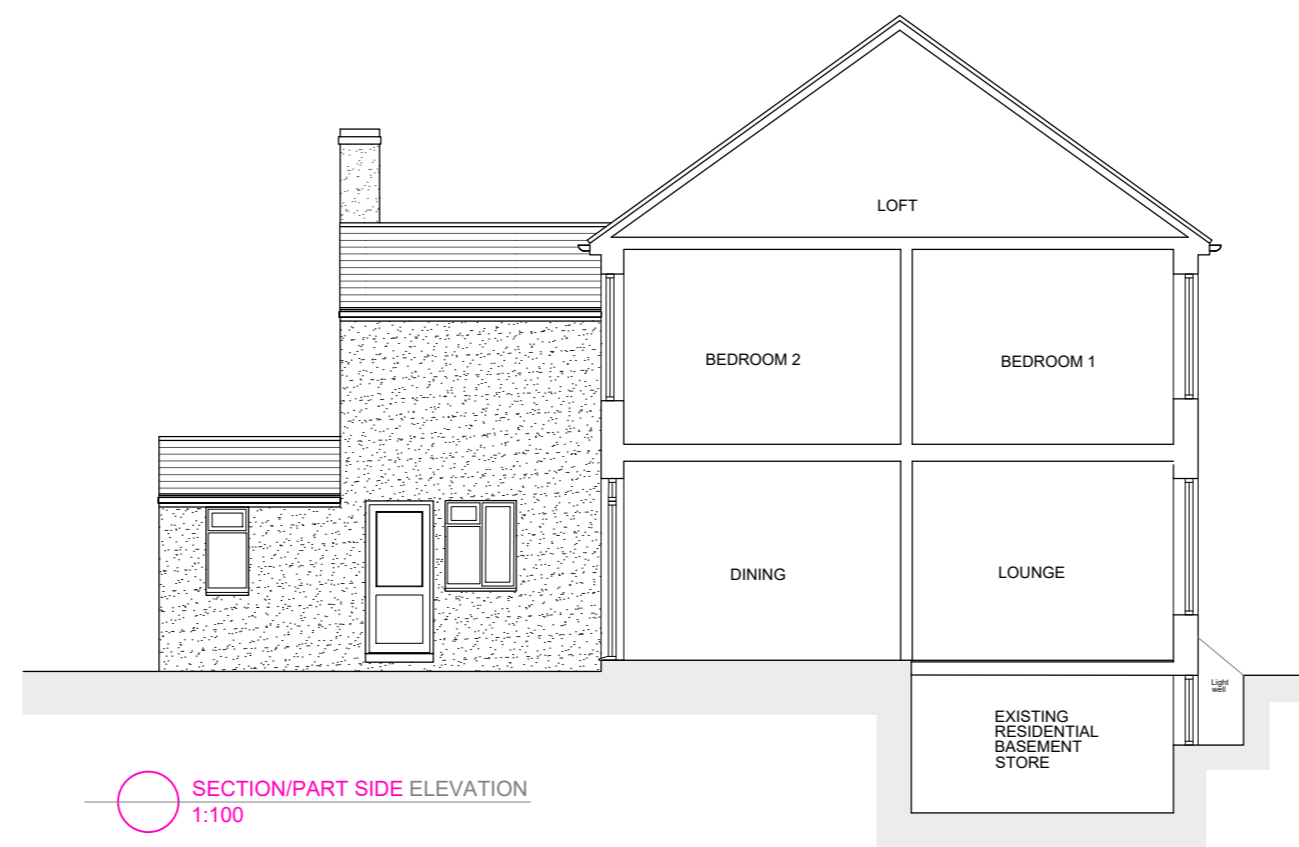

SECTION/PART SIDE ELEVATION
1:100

 

JOB TITLE 6 VICARAGE ROAD GILLINGHAM KENT ME7 5HZ		DRAWING TITLE EXISTING PLANS, ELEVATIONS BLOCK PLAN & LOCATION PLAN	
SCALE 1:100@A2	DRAWING NUMBER BDS-VR-P01	DATE FEB '24	REVISION C

BUILDING
DESIGN STUDIO
BESPOKE ARCHITECTURE