




EXISTING FRONT ELEVATION

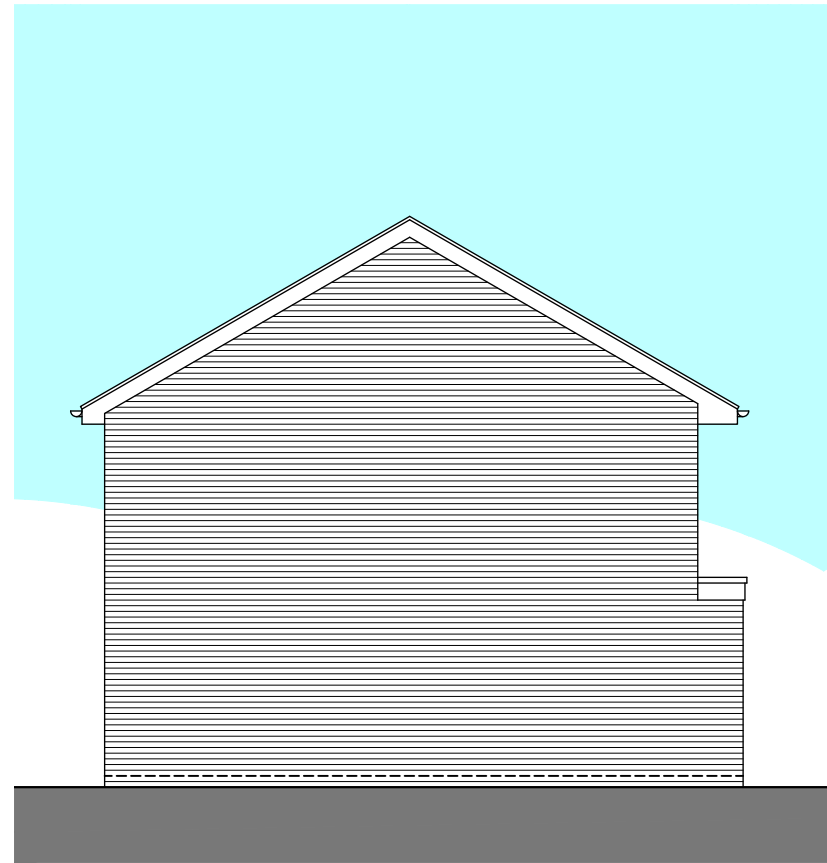


EXISTING SIDE ELEVATION

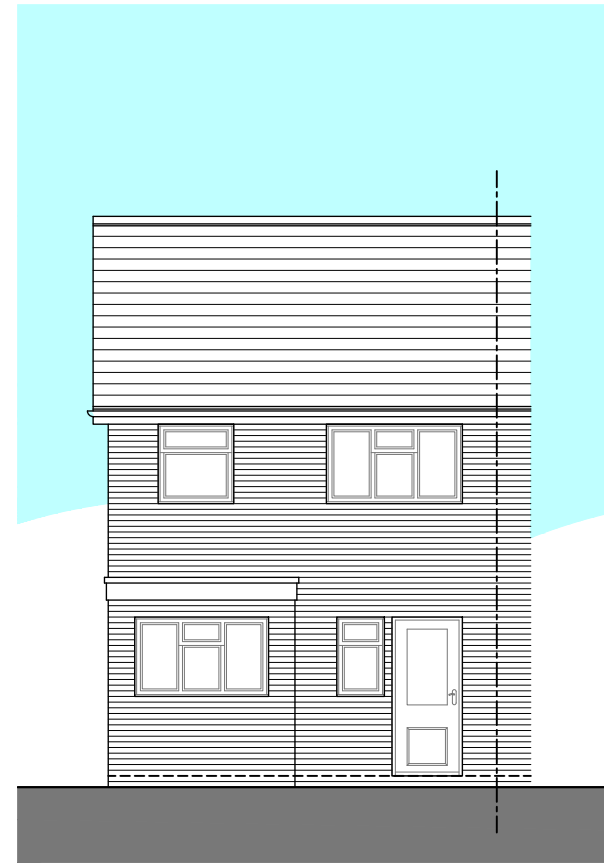

EXISTING REAR ELEVATION

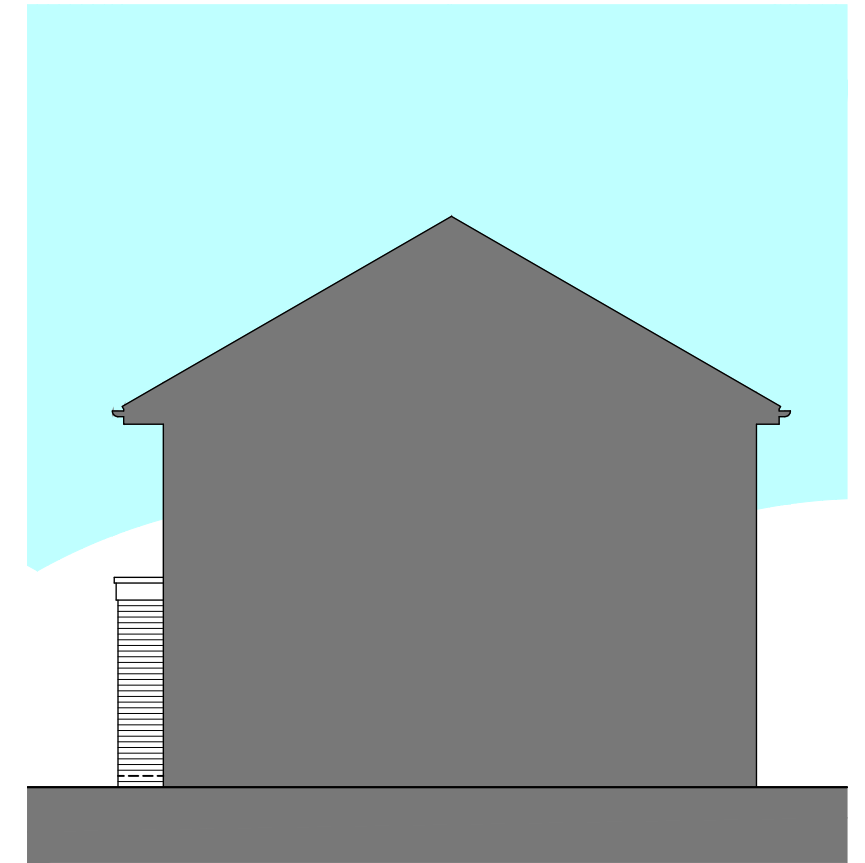

EXISTING SIDE ELEVATION

 

Rev.	Date	Description	Drawn	Checked
		Client Ms S Cunningham	Scale 1:100 @ A3	Drawn MCN
		Project No.12 Paddocks Mead, Woking, Surrey, GU21 3QW.	Date Oct 2019	Checked AAP
		Drawing Title Proposed Extension Existing Elevations	Drg.No. AAP/12PM/PL/03	File AAP.12PM.PL.01
			Rev.	Drawing Status PLANNING



AAP Architecture Ltd
Unit A, Monument Business Centre, Monument Way East, Woking, Surrey GU21 5LG
T 01483 727345 E projects@aap-arc.co.uk W aap-arc.co.uk

Under the Intellectual Property Act 2014, this drawing is the copyright of AAP Architecture Ltd.