




PROPOSED FRONT ELEVATION


New roof tiles to match existing.

New window to match existing.

New brickwork to match existing.

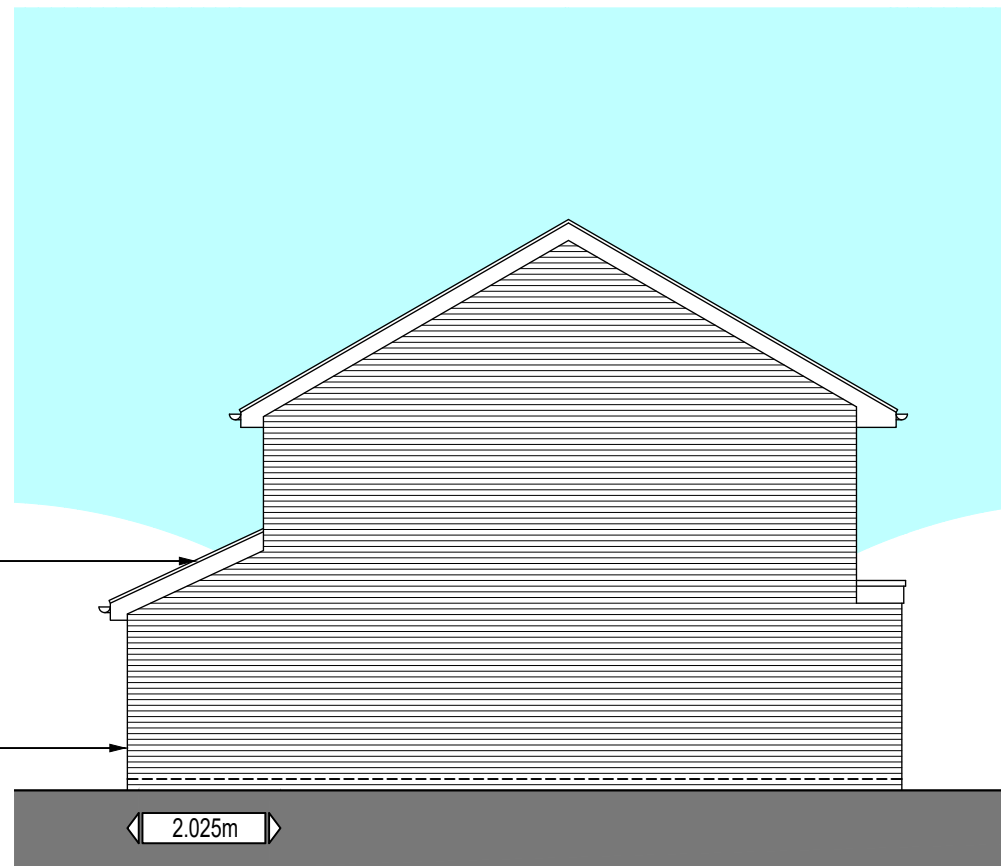

PROPOSED SIDE ELEVATION

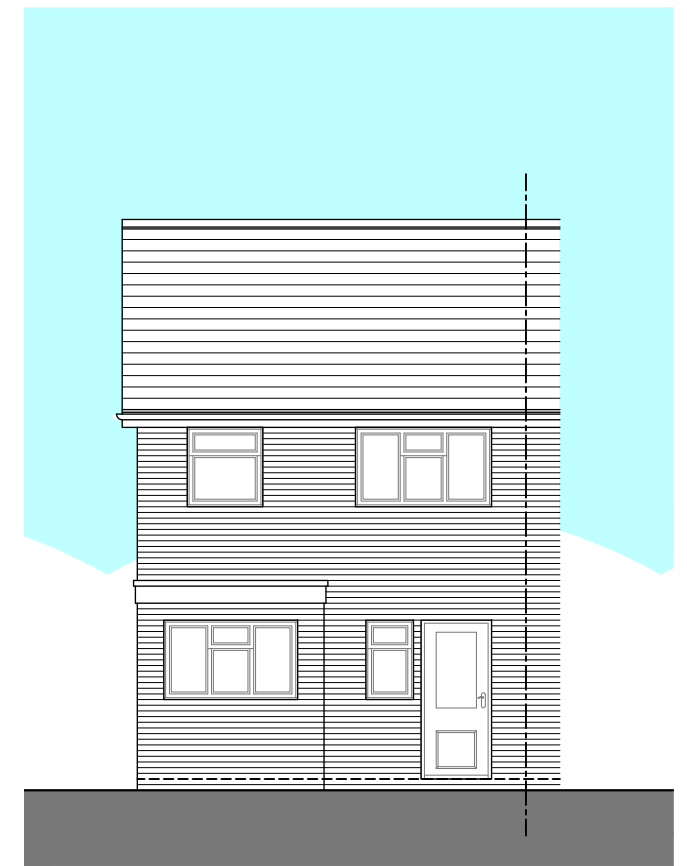

PROPOSED REAR ELEVATION
(UNCHANGED)



PROPOSED SIDE ELEVATION



Rev.	Date	Description
A	01.12.23	Proposals amended to single storey.

MCN AAP
Drawn Checked

Client Ms S Cunningham	Scale 1:100 @ A3	Drawn MCN	Checked AAP
Project No.12 Paddocks Mead, Woking, Surrey, GU21 3QW.	Date Oct 2019	File AAP.12PM.PL.01	
Drawing Title Proposed Extension Proposed Elevations	Drg.No. AAP/12PM/PL/05	Rev. A	Drawing Status PLANNING



AAP Architecture Ltd
Unit A, Monument Business Centre, Monument Way East, Woking, Surrey GU21 5LG
T 01483 727345 E projects@aap-arc.co.uk W aap-arc.co.uk

Under the Intellectual Property Act 2014, this drawing is the copyright of AAP Architecture Ltd.