



SITE PLAN

SCALE 1:200

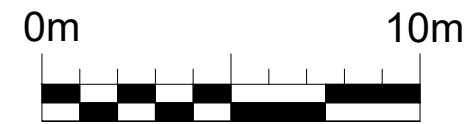


**KEY:**  
 Proposed single storey extension.

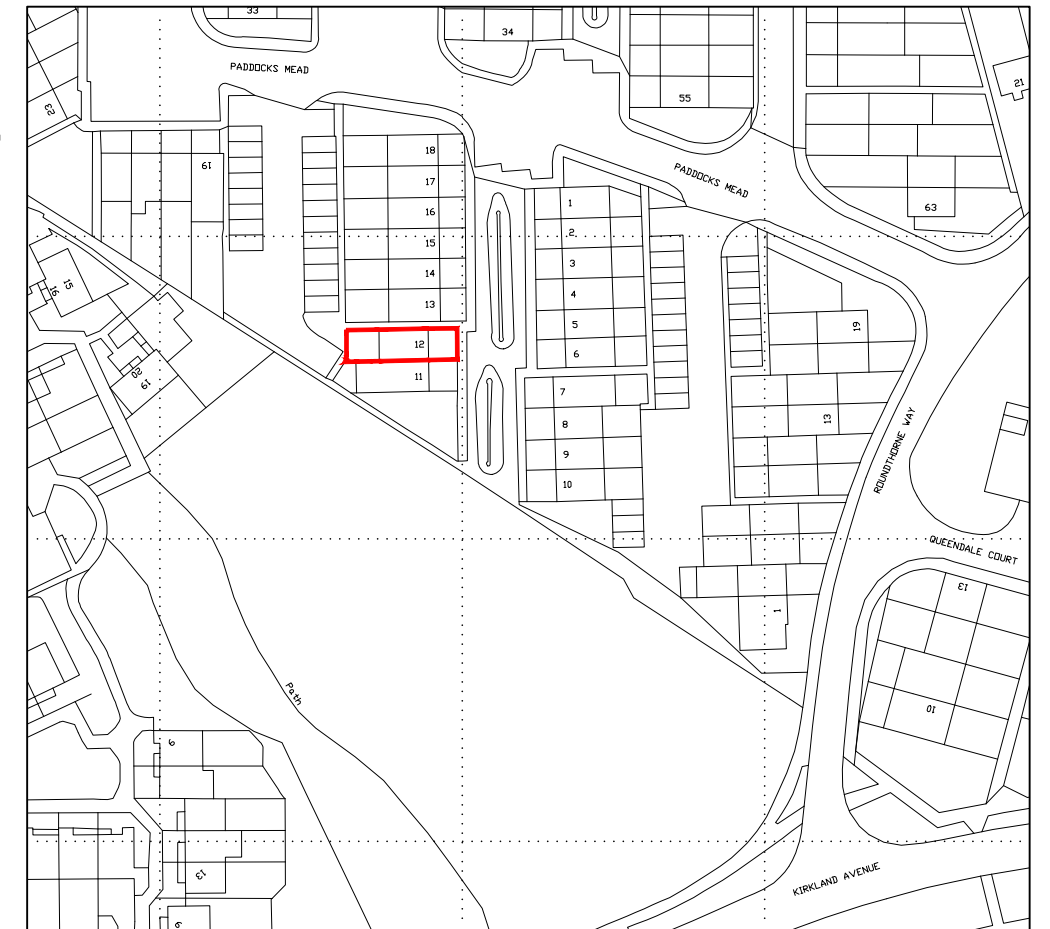

LOCATION PLAN

SCALE 1:1250

**KEY:**  
 = Site Boundary

 

Rev.	Date	Description	MCN	AAP
A	06.12.23	Proposal amended to single storey.	Drawn	Checked

Client	Scale	Drawn	Checked
Ms S Cunningham	As shown @ A3	MCN	AAP
Project	Date	File	
No.12 Paddocks Mead, Woking, Surrey, GU21 3QW.	Oct 2019	AAP.12PM.PL.01	
Drawing Title	Drg.No.	Rev.	Drawing Status
Proposed Extension Site & Location Plans	AAP/12PM/PL/01	A	PLANNING



**AAP Architecture Ltd**  
 Unit A, Monument Business Centre, Monument Way East, Woking, Surrey GU21 5LG  
 T 01483 727345 E projects@aap-arc.co.uk W aap-arc.co.uk