




EXISTING GROUND FLOOR PLAN

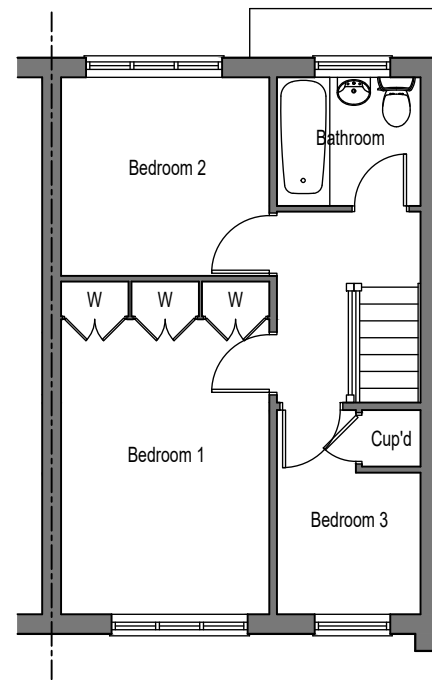

EXISTING FIRST FLOOR PLAN

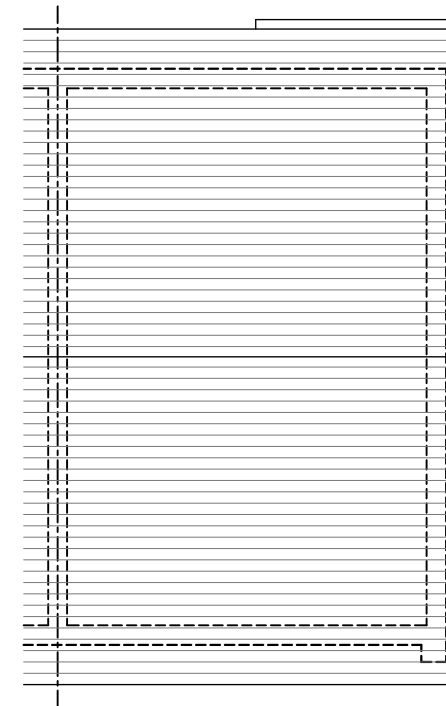

EXISTING ROOF PLAN

 

Rev.	Date	Description	Drawn	Checked
		Client Ms S Cunningham	Scale 1:100 @ A3	Drawn MCN
		Project No.12 Paddocks Mead, Woking, Surrey, GU21 3QW.	Date Oct 2019	Checked AAP
		Drawing Title Proposed Extension Existing Floor & Roof Plans	File AAP.12PM.PL.01	Drawing Status PLANNING
		Drg.No. AAP/12PM/PL/02	Rev.	



AAP Architecture Ltd
 Unit A, Monument Business Centre, Monument Way East, Woking, Surrey GU21 5LG
 T 01483 727345 E projects@aap-arc.co.uk W aap-arc.co.uk

Under the Intellectual Property Act 2014, this drawing is the copyright of AAP Architecture Ltd.