




Side Elevation  
(Scale 1/100)

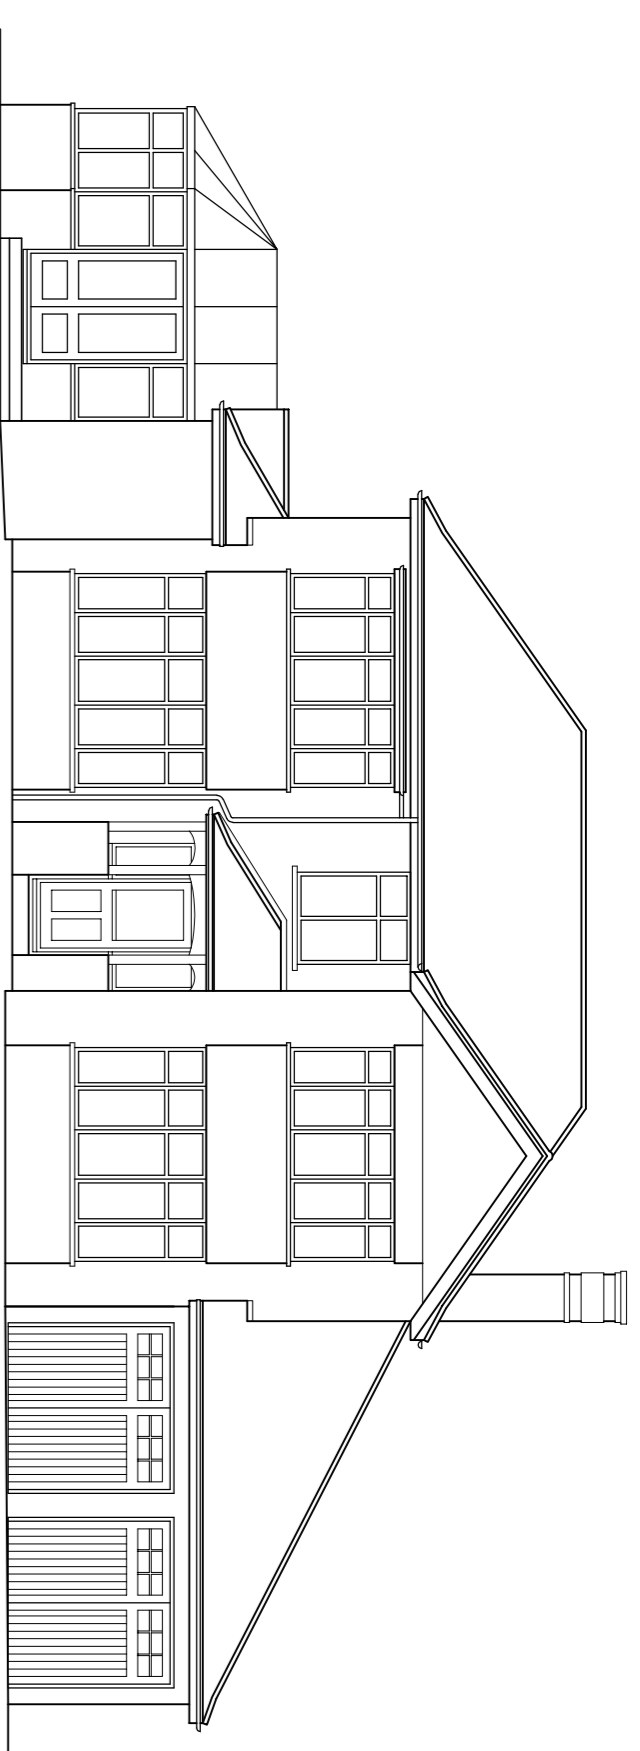


Front Elevation  
(Scale 1/100)

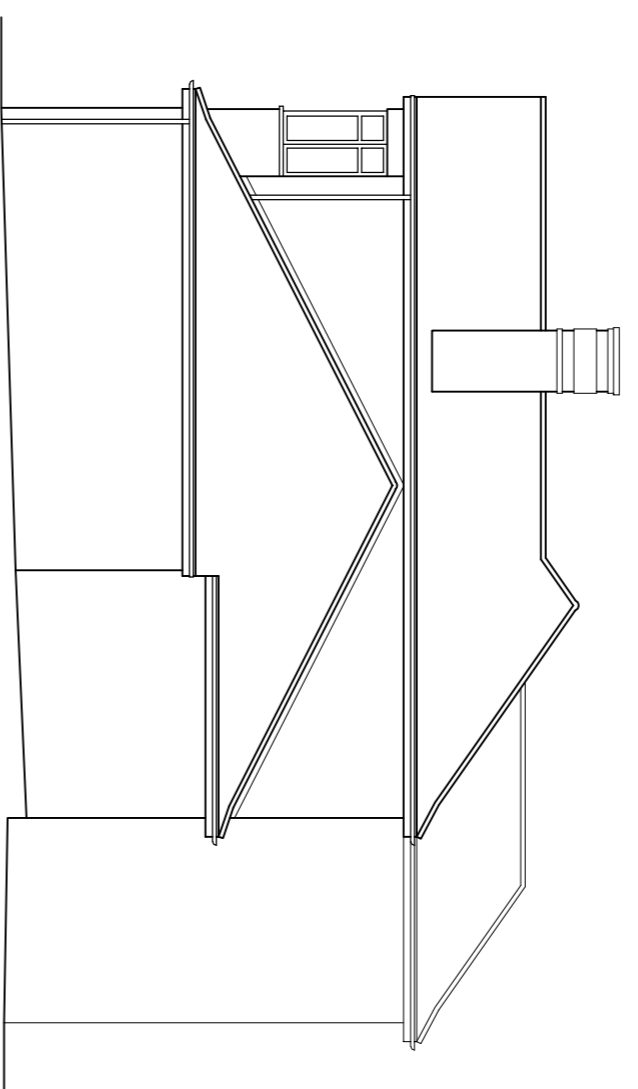

Side Elevation  
(Scale 1/100)

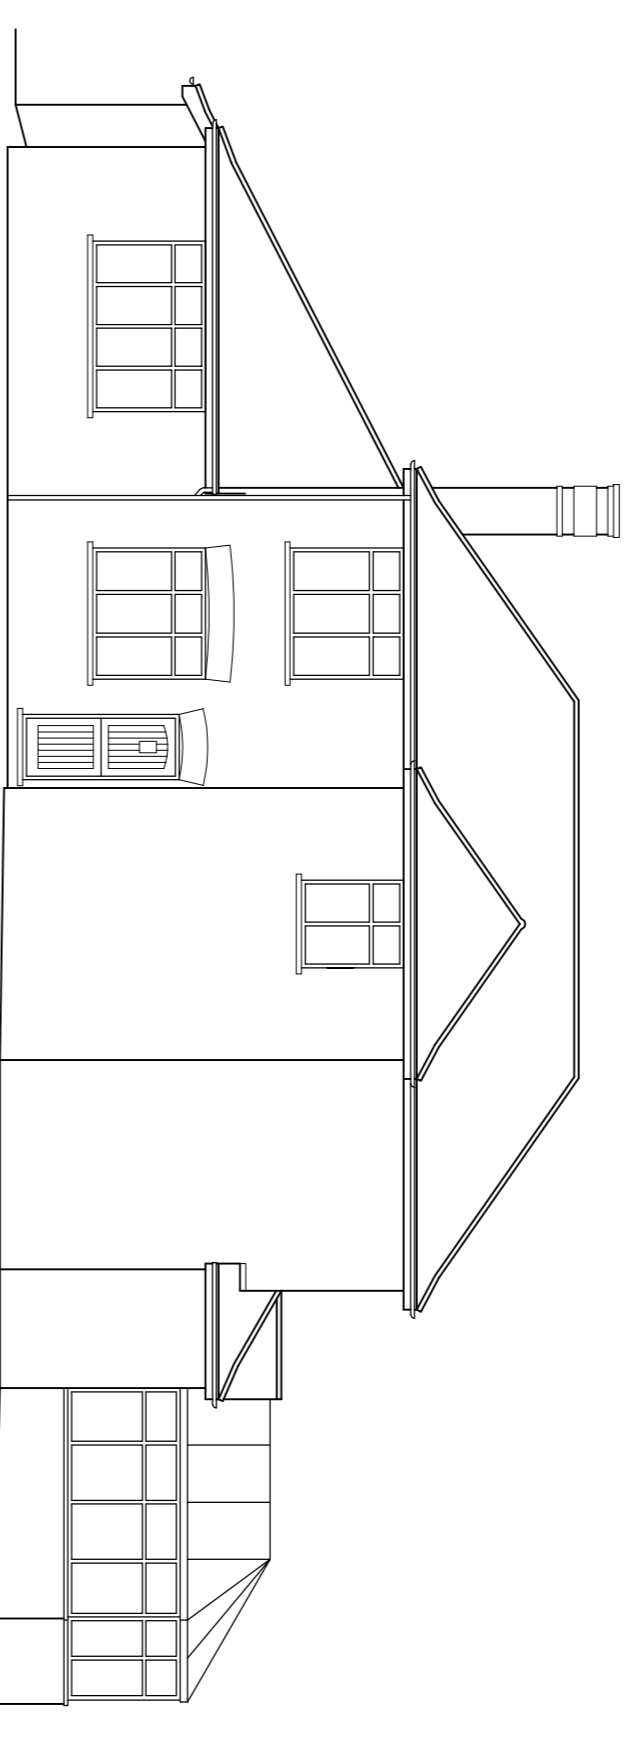


Rear Elevation  
(Scale 1/100)

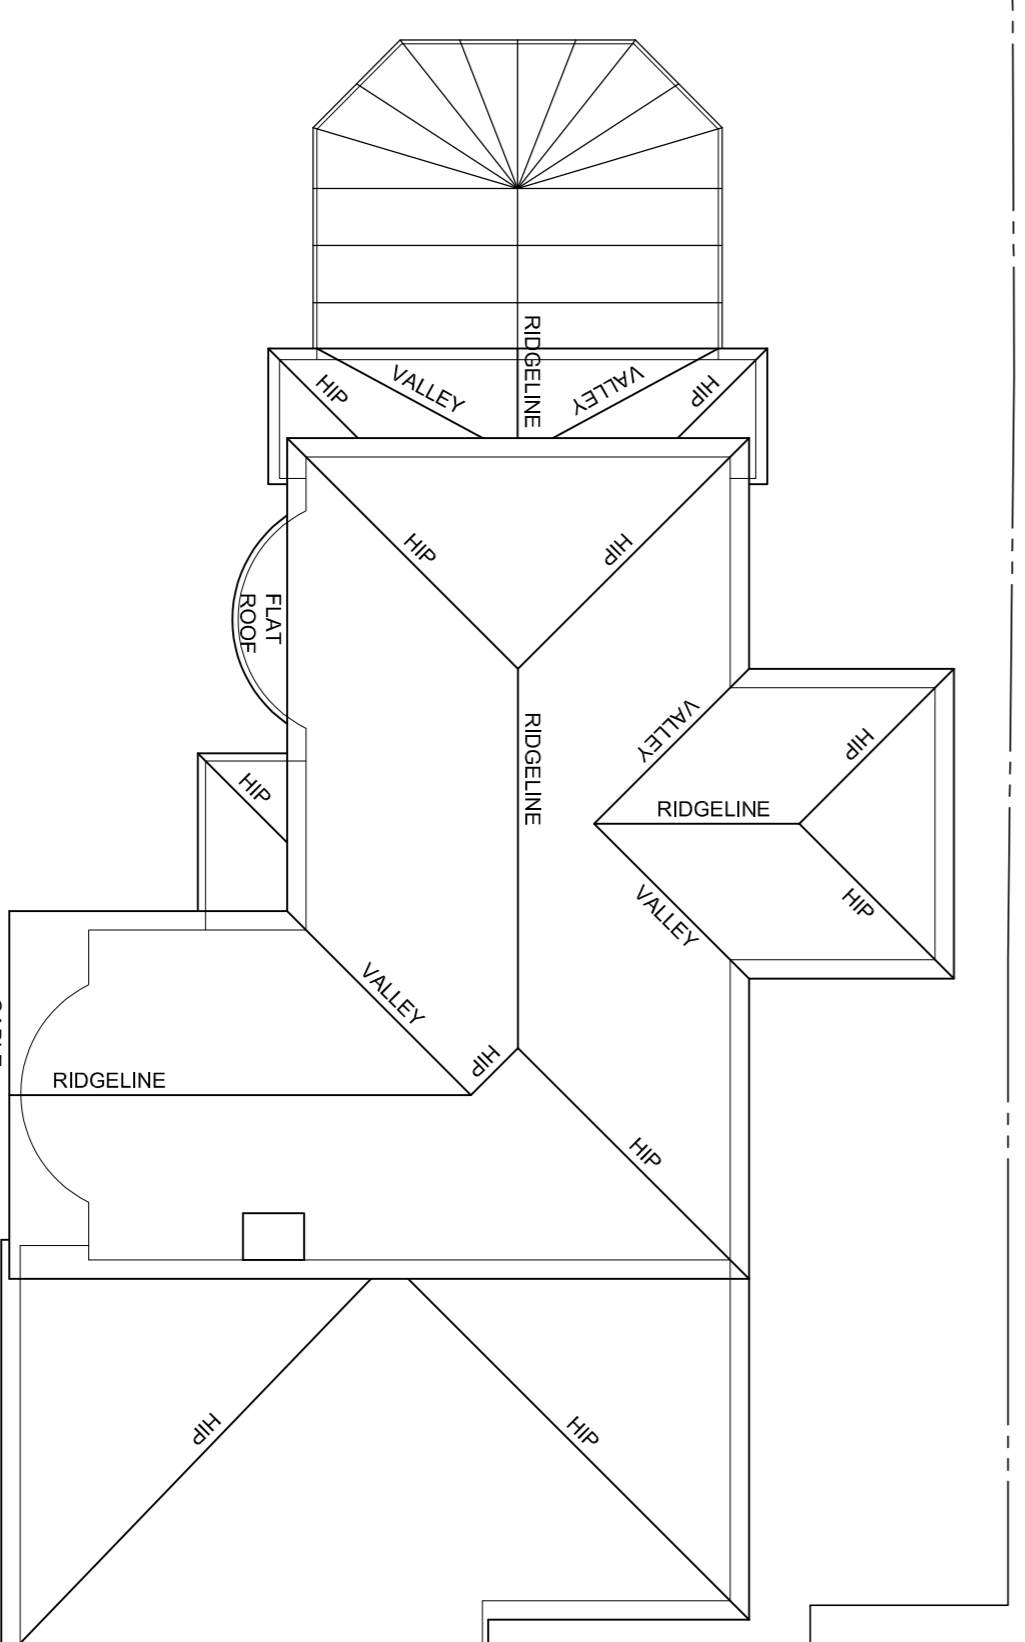

Roof Plan  
(Scale 1/100)

THIS DRAWING IS FOR INFORMATION PURPOSES ONLY AND IS NOT TO BE USED FOR CONSTRUCTION.

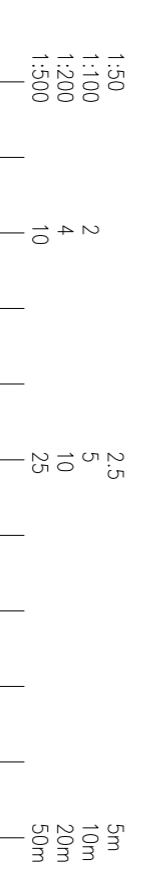

all dimensions to be checked on site as work commences and any discrepancies or omissions reported immediately.

client: Mr O'Brien & Miss Ward,

Sun Lea,  
Luton Road, Markyate,  
Herts, AL3 8PZ.

job title: Proposed part two storey, part single storey side front and rear extensions and int. als.

dwg title: Existing roof plan and elevations

dwg. no:	1457-SU-004	drawn by:	J. Bygate	scales:	1:100
revision suffix:	-	status:	Survey	date:	February 2024
Rev.	-	Description	-	Date	-

**JB Designs (Herts)**

169 Manor Road, Caddington, LU11 4HU  
Tel: 07941-385342 Email: info@jbdesignsherts.co.uk