



Site Plan (Scale 1/200)

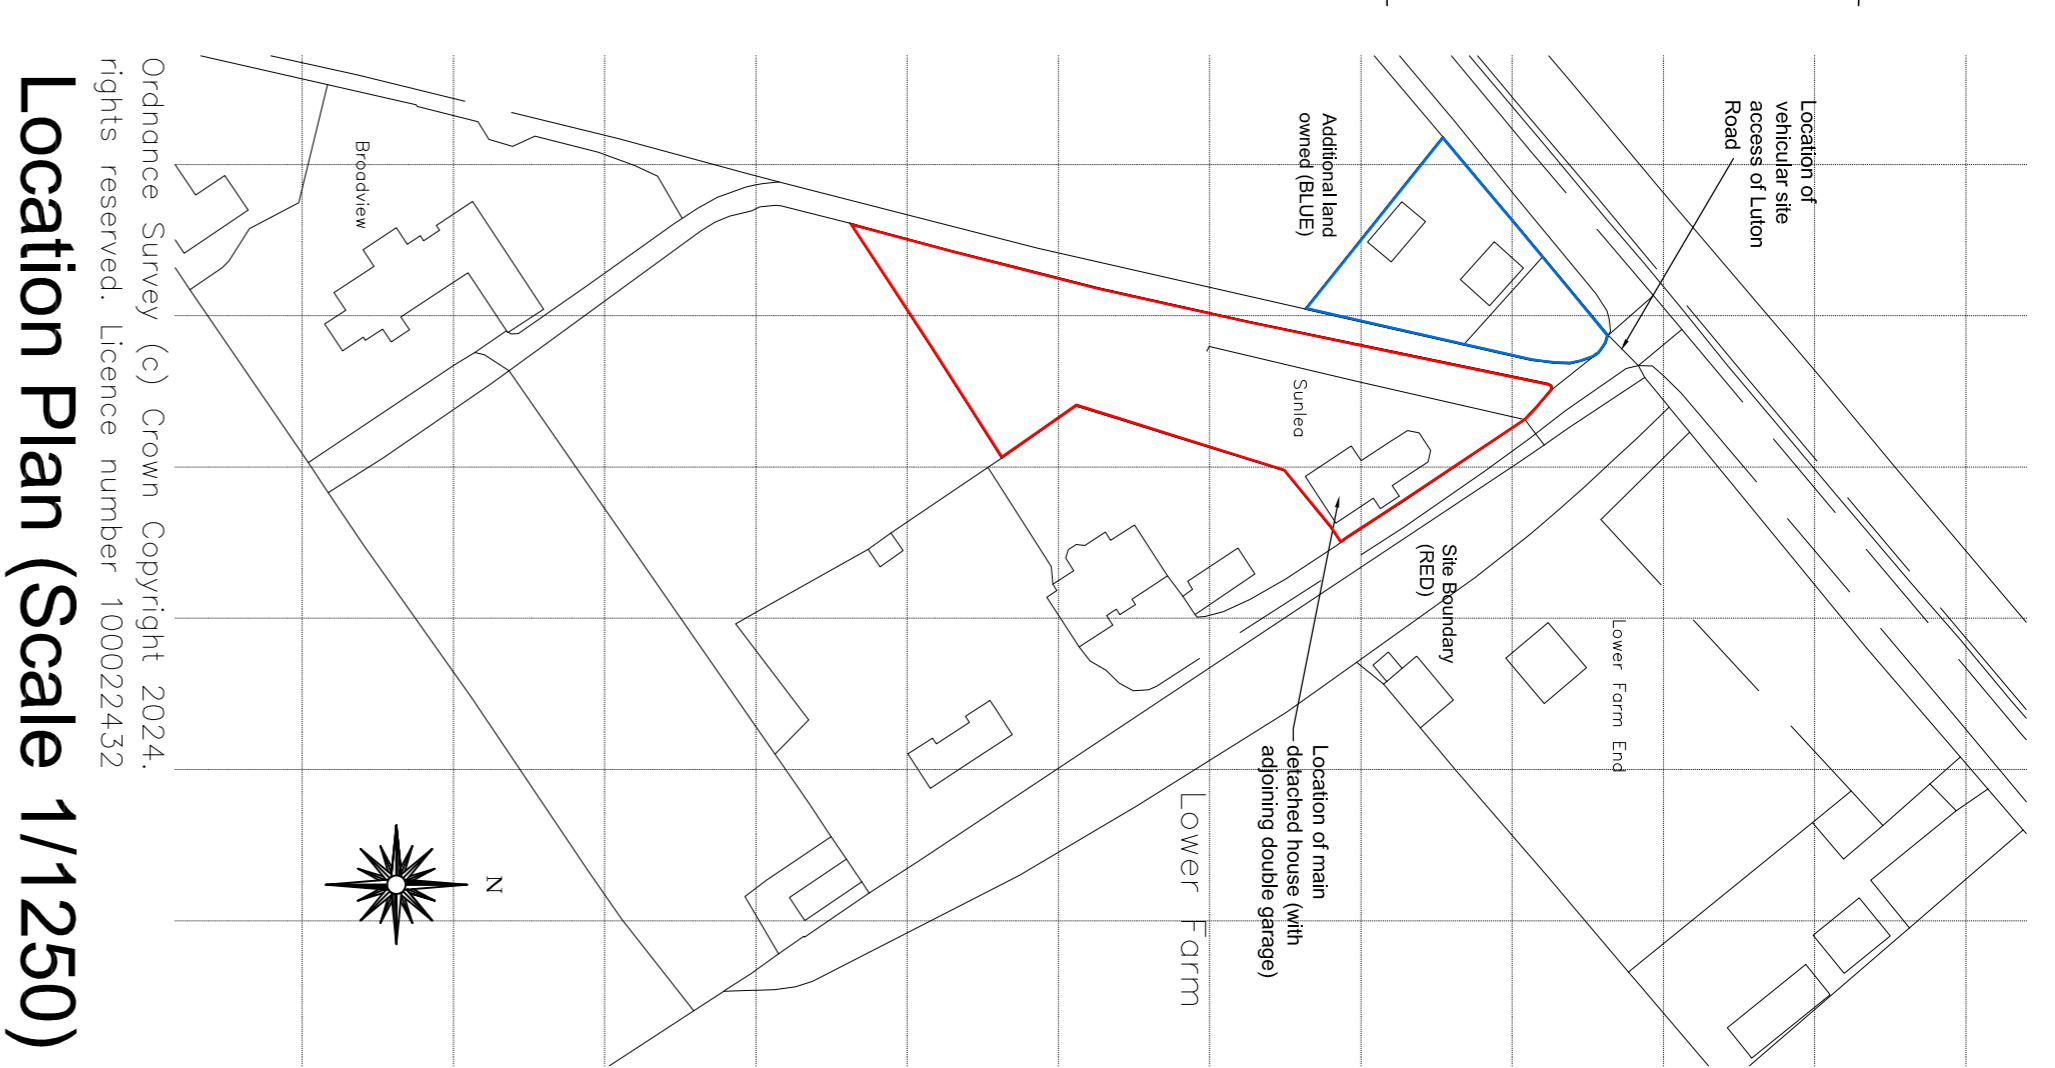

Location Plan (Scale 1/1250)

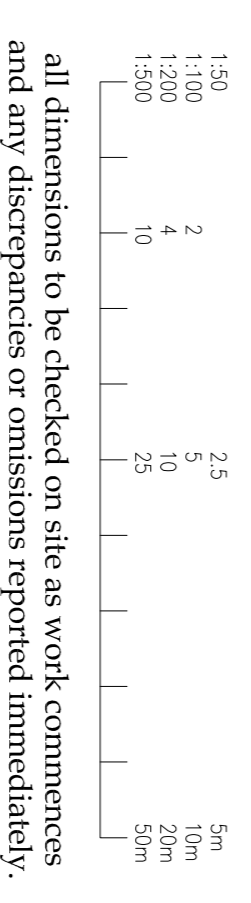

all dimensions to be checked on site as work commences and any discrepancies or omissions reported immediately.

client **Mr O'Brien & Miss Ward,**

Sun Lea,
Luton Road, Markyate,
Herts, AL3 8PZ.

job title: **Proposed part two storey, part single storey side front and rear extensions and int. als.**

dwg title: **Proposed site plan and location plan**

dwg. no: 1457-PL-050 drawn by: J. Bygate scales: 1:200 1:1250

revision suffix: A status: **Planning** date: February 2024

Rev. Description Date

A Client amendments added to drawing Feb. 2024

JB Designs (Herts)

169 Manor Road, Caddington, LU1 4HU
Tel: 07941-385342 Email: info@jbdesignsherts.co.uk