


MATERIALS:

Roof: Slate tiles


Walls: Horizontal timber cladding, render & coursed pennant sandstone.

Windows: Painted timber/aluminium (colour TBC)

Rainwater goods: uPVC/Aluminium.

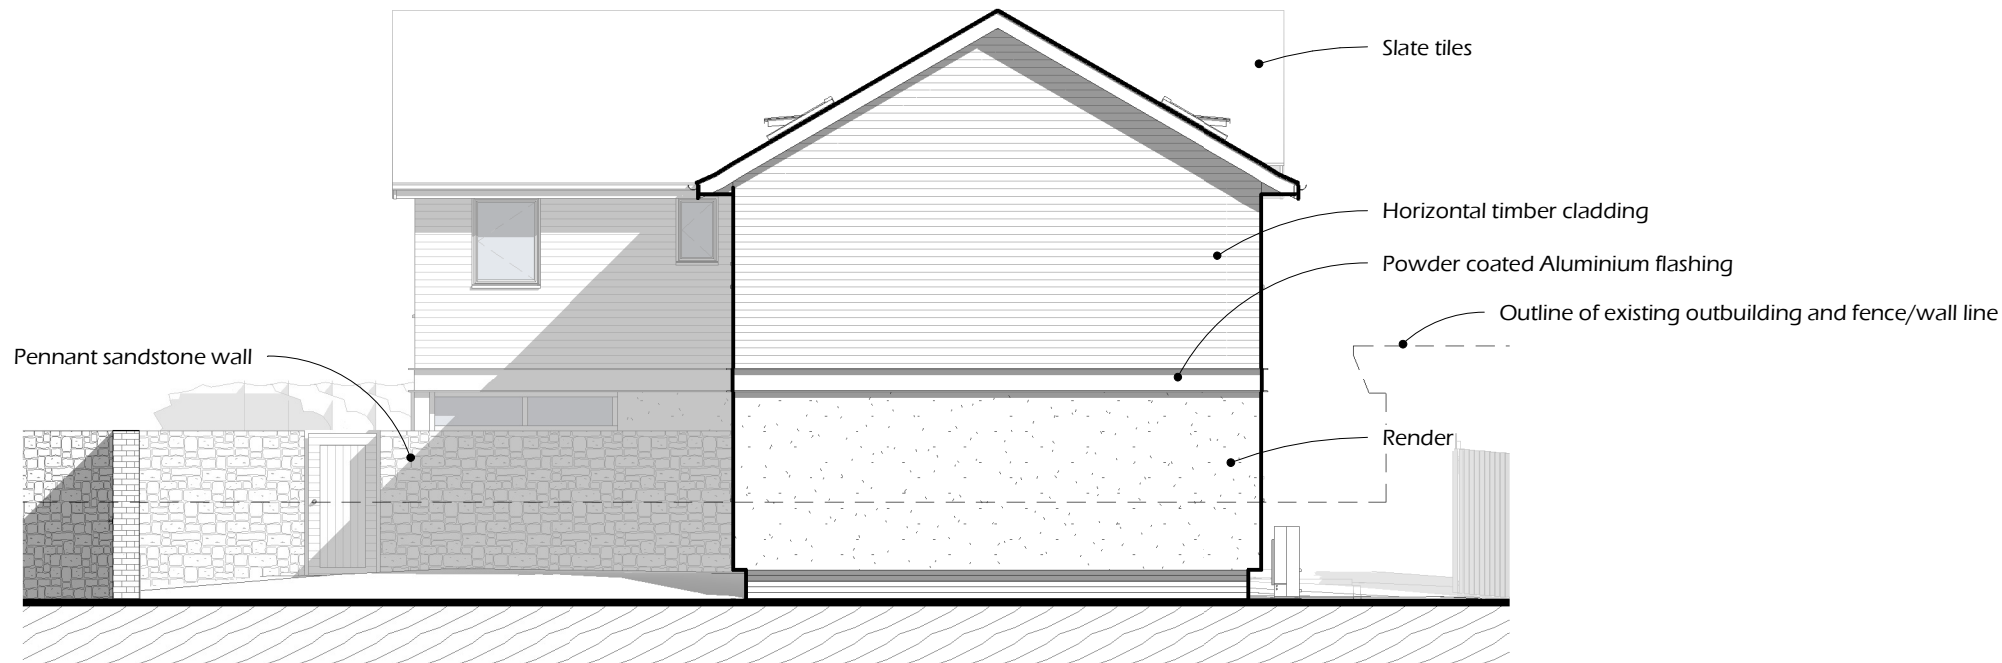

1 North Elevation
1 : 100

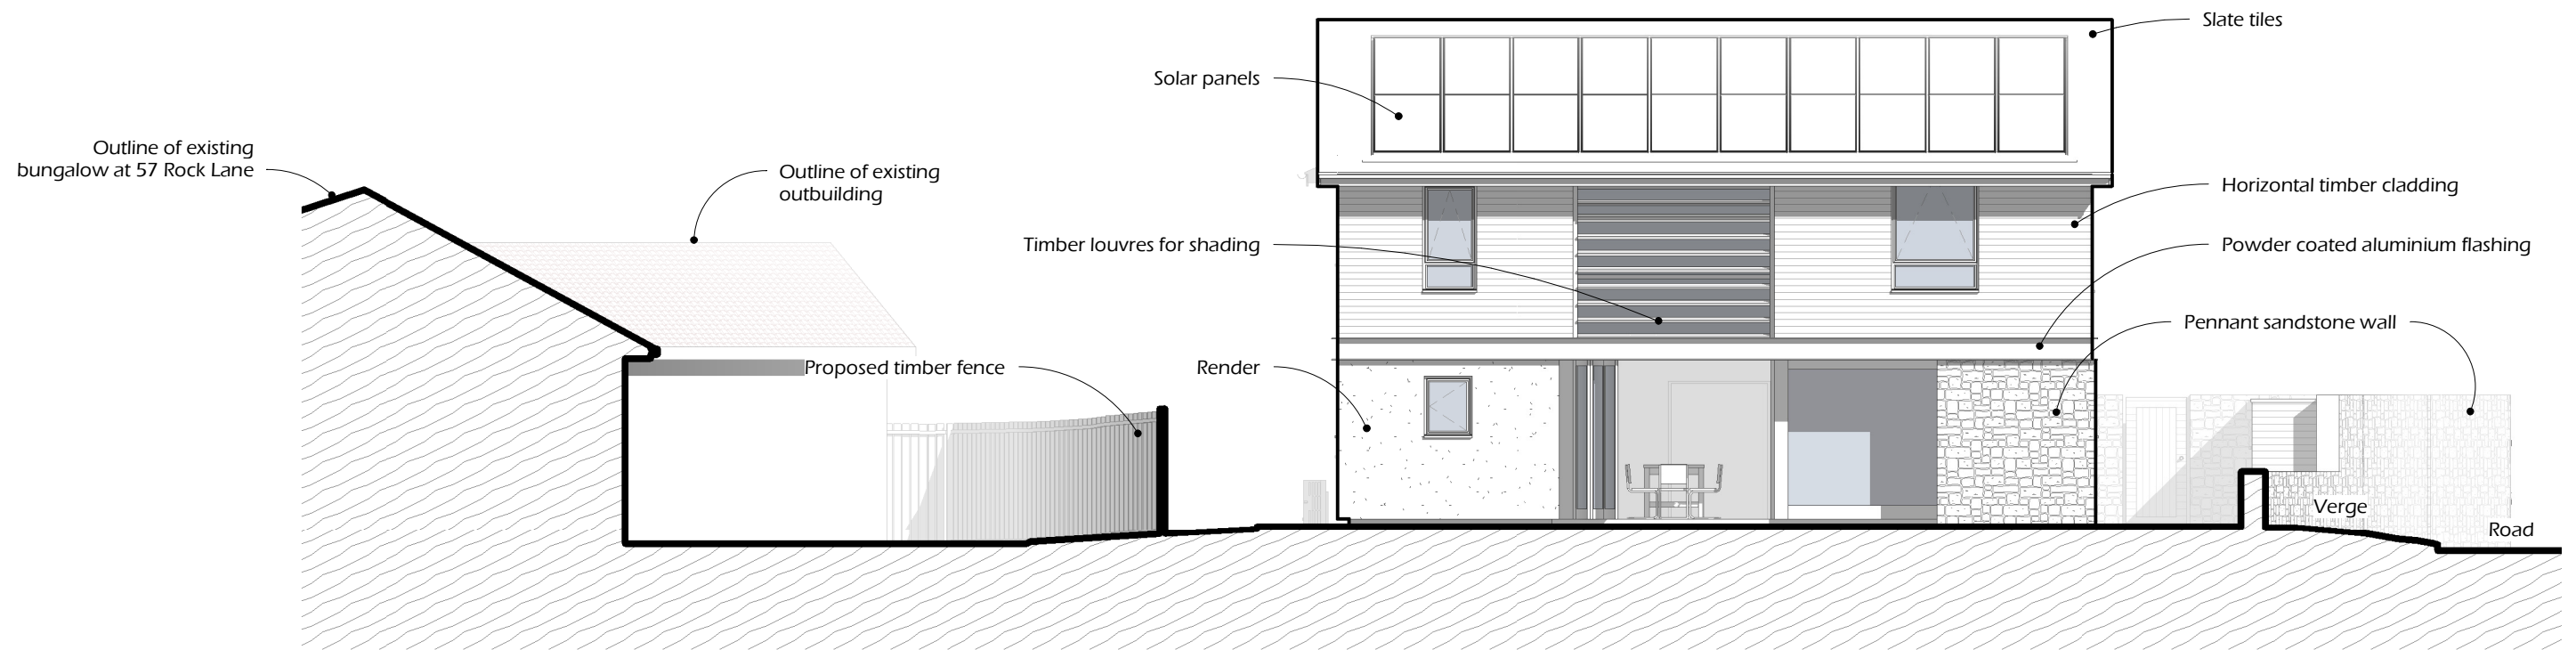

2 South Elevation
1 : 100

0 2m 4
Scale 1:100



3, Belfry
Alley, Bristol,
BS57FT

This drawing is copyright of GreenTrace Architect Ltd and may not be copied or reproduced without permission.
Figured dimensions are to be taken in preference to scaled dimensions. Large scale drawings to have preference to small scale drawings. Dimensions for fixed-in items are to be checked on site prior to manufacture.
Report any discrepancies to Architect.
Engineer's information to take precedents if contradictory.

Project Address
37 Rock Lane, Stoke Gifford, BS34 8PF

Title
Proposed Elevations - North and South
Project Name
Rock Lane

Scale	PG Size	Drawn	Date of 1st issue
1 : 100	A3	JW	07.02.24
Status	Project No	Drawing No	Rev
Planning	3035	P_200	