




- NOTES:
1. ALL DIMENSIONS TO BE CONFIRMED ON SITE.
 2. ANY DISCREPANCIES BETWEEN THE DRAWING AND SITE CONDITIONS SHALL BE BROUGHT TO THE ATTENTION OF THE DESIGNER.
 3. SITE BOUNDARIES, DIMENSIONS AND AREAS SHOWN ON THIS DRAWINGS ARE INDICATIVE ONLY AND ARE SUBJECT TO ON SITE SURVEY INFORMATION.
 4. ALL PROPOSED WORKS ARE SUBJECT TO DESIGN DEVELOPMENT TO ACHIEVE APPROVAL UNDER BUILDING REGULATIONS AND OTHER SATUTORY AND LEGAL REQUIREMENTS.
 5. THIS DRAWING IS PREPARED FOR THE PURPOSE OF OBTAINING PLANNING PERMISSION ONLY.
 6. ALL DIMENSIONS IN MILLIMETRES UNLESS OTHERWISE SPECIFIED.
 7. IF IN DOUBT, ASK.

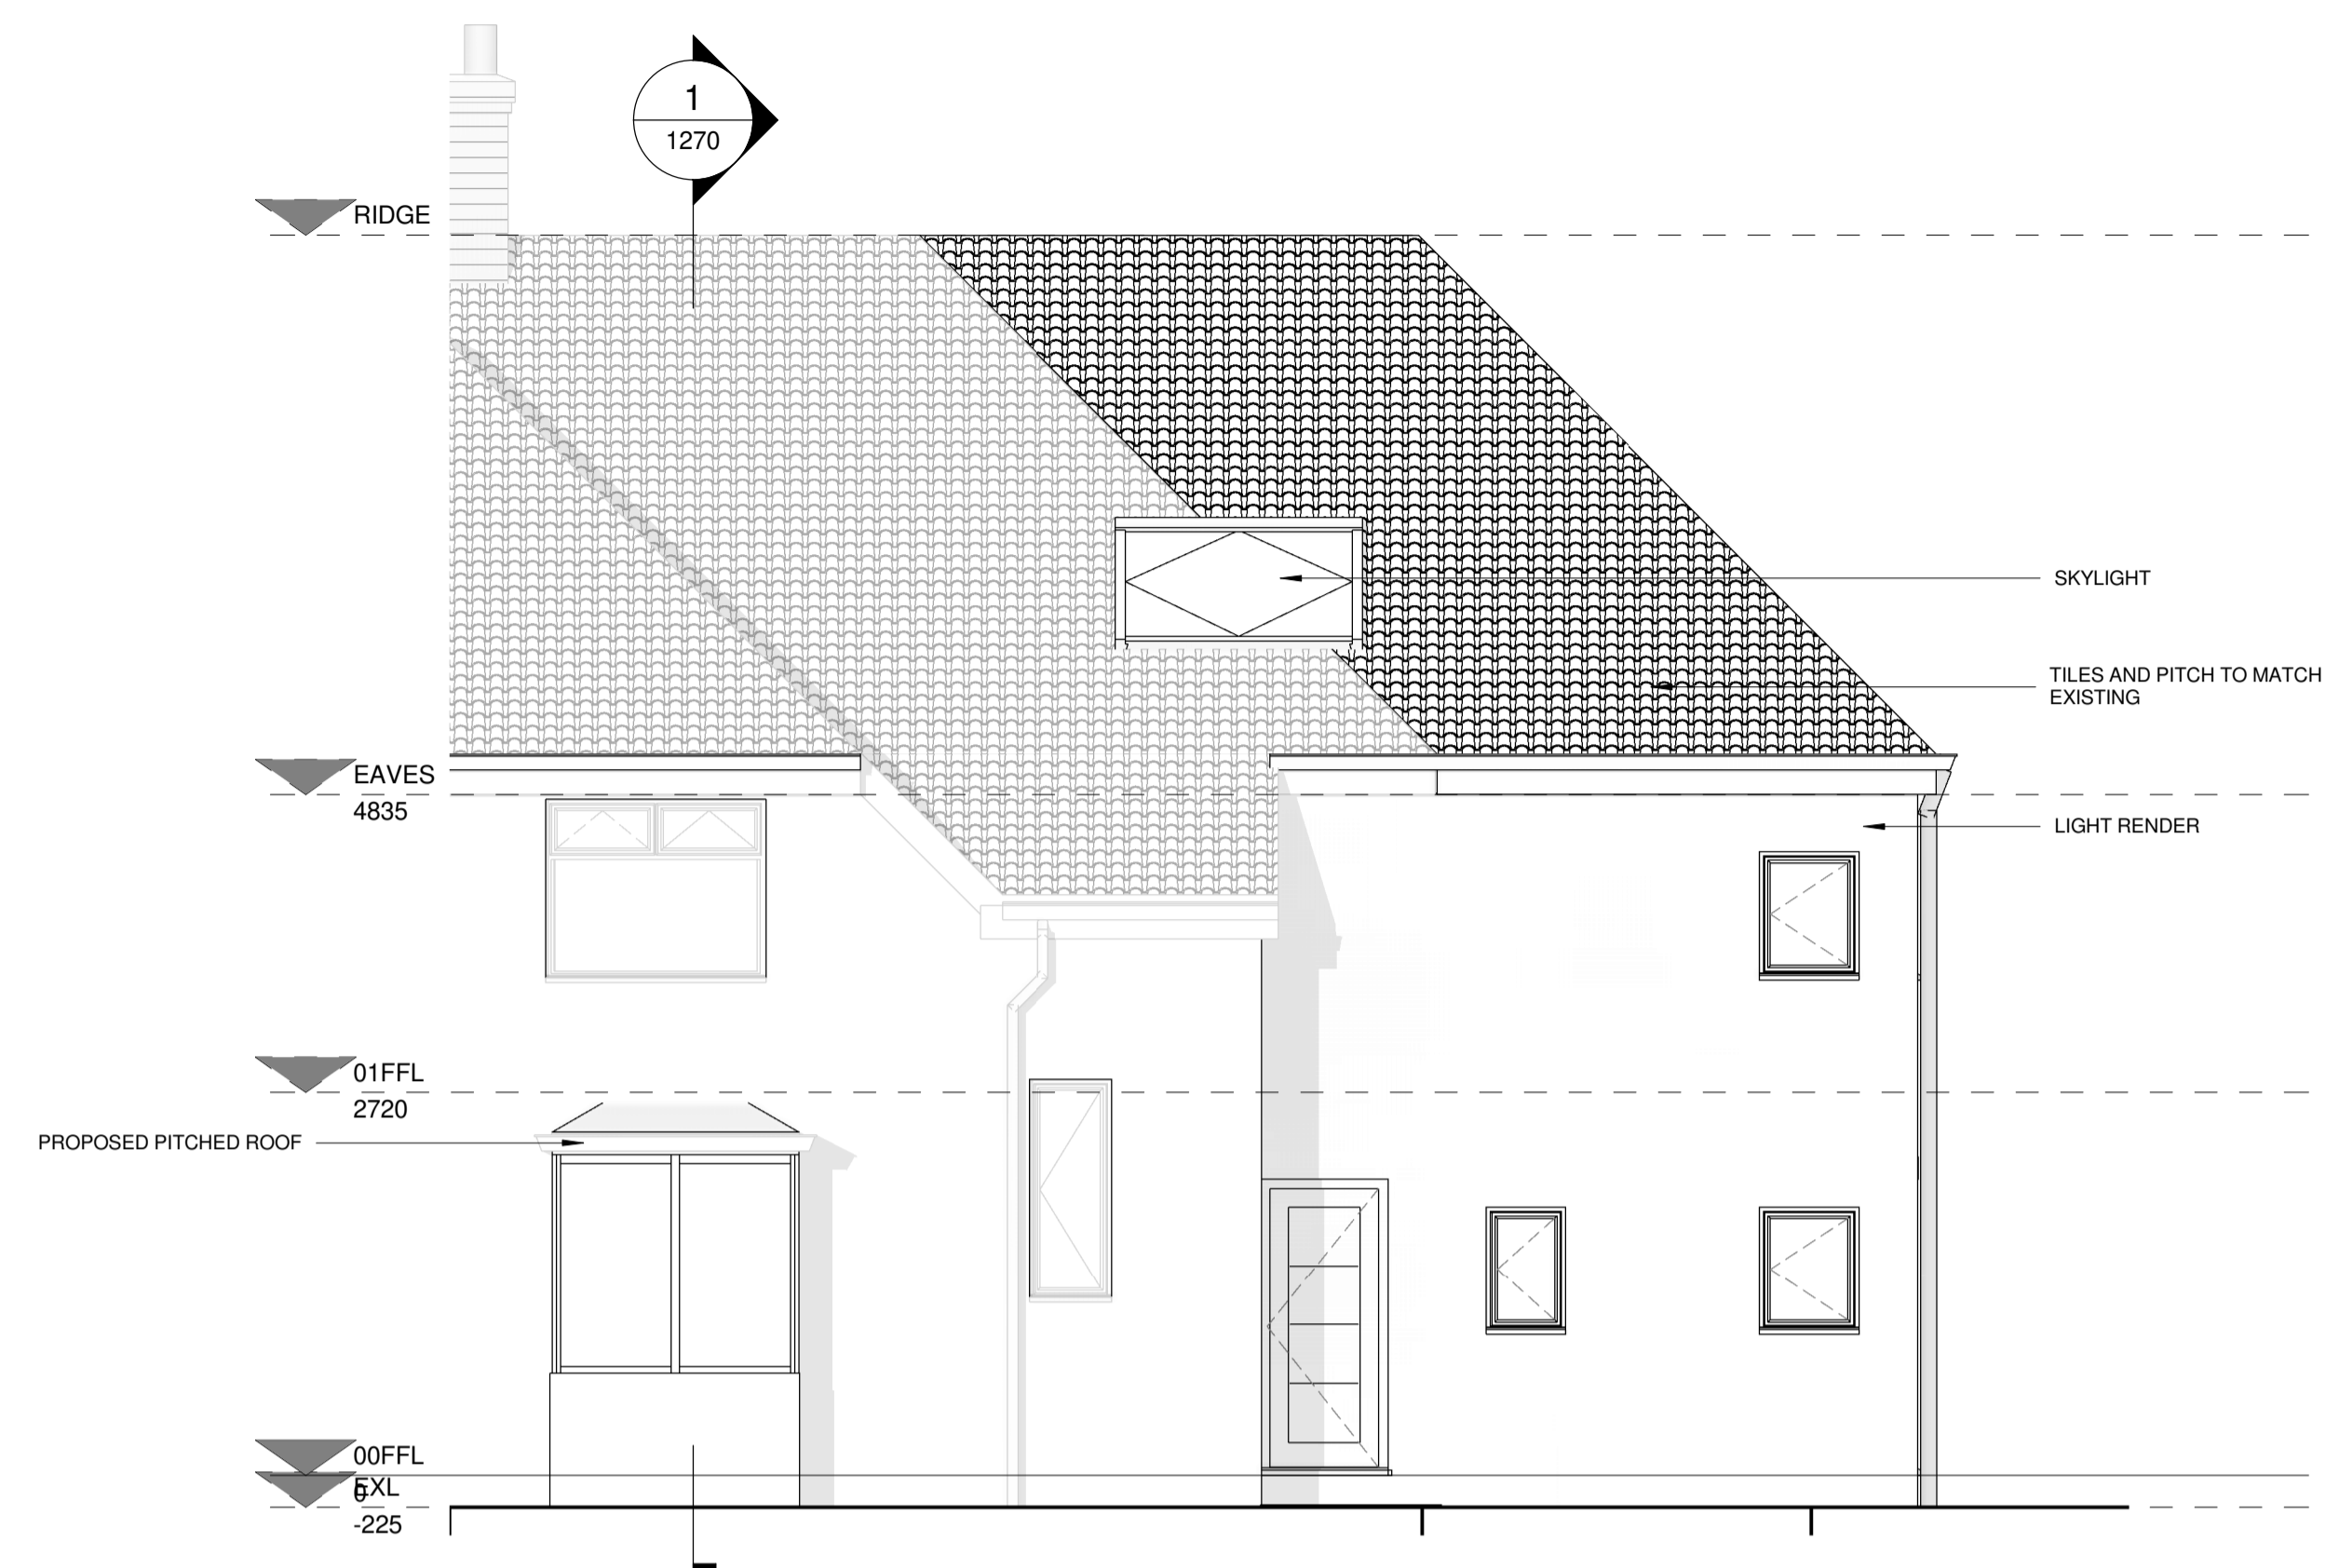


3 PROPOSED FRONT ELEVATION
1250 1:50

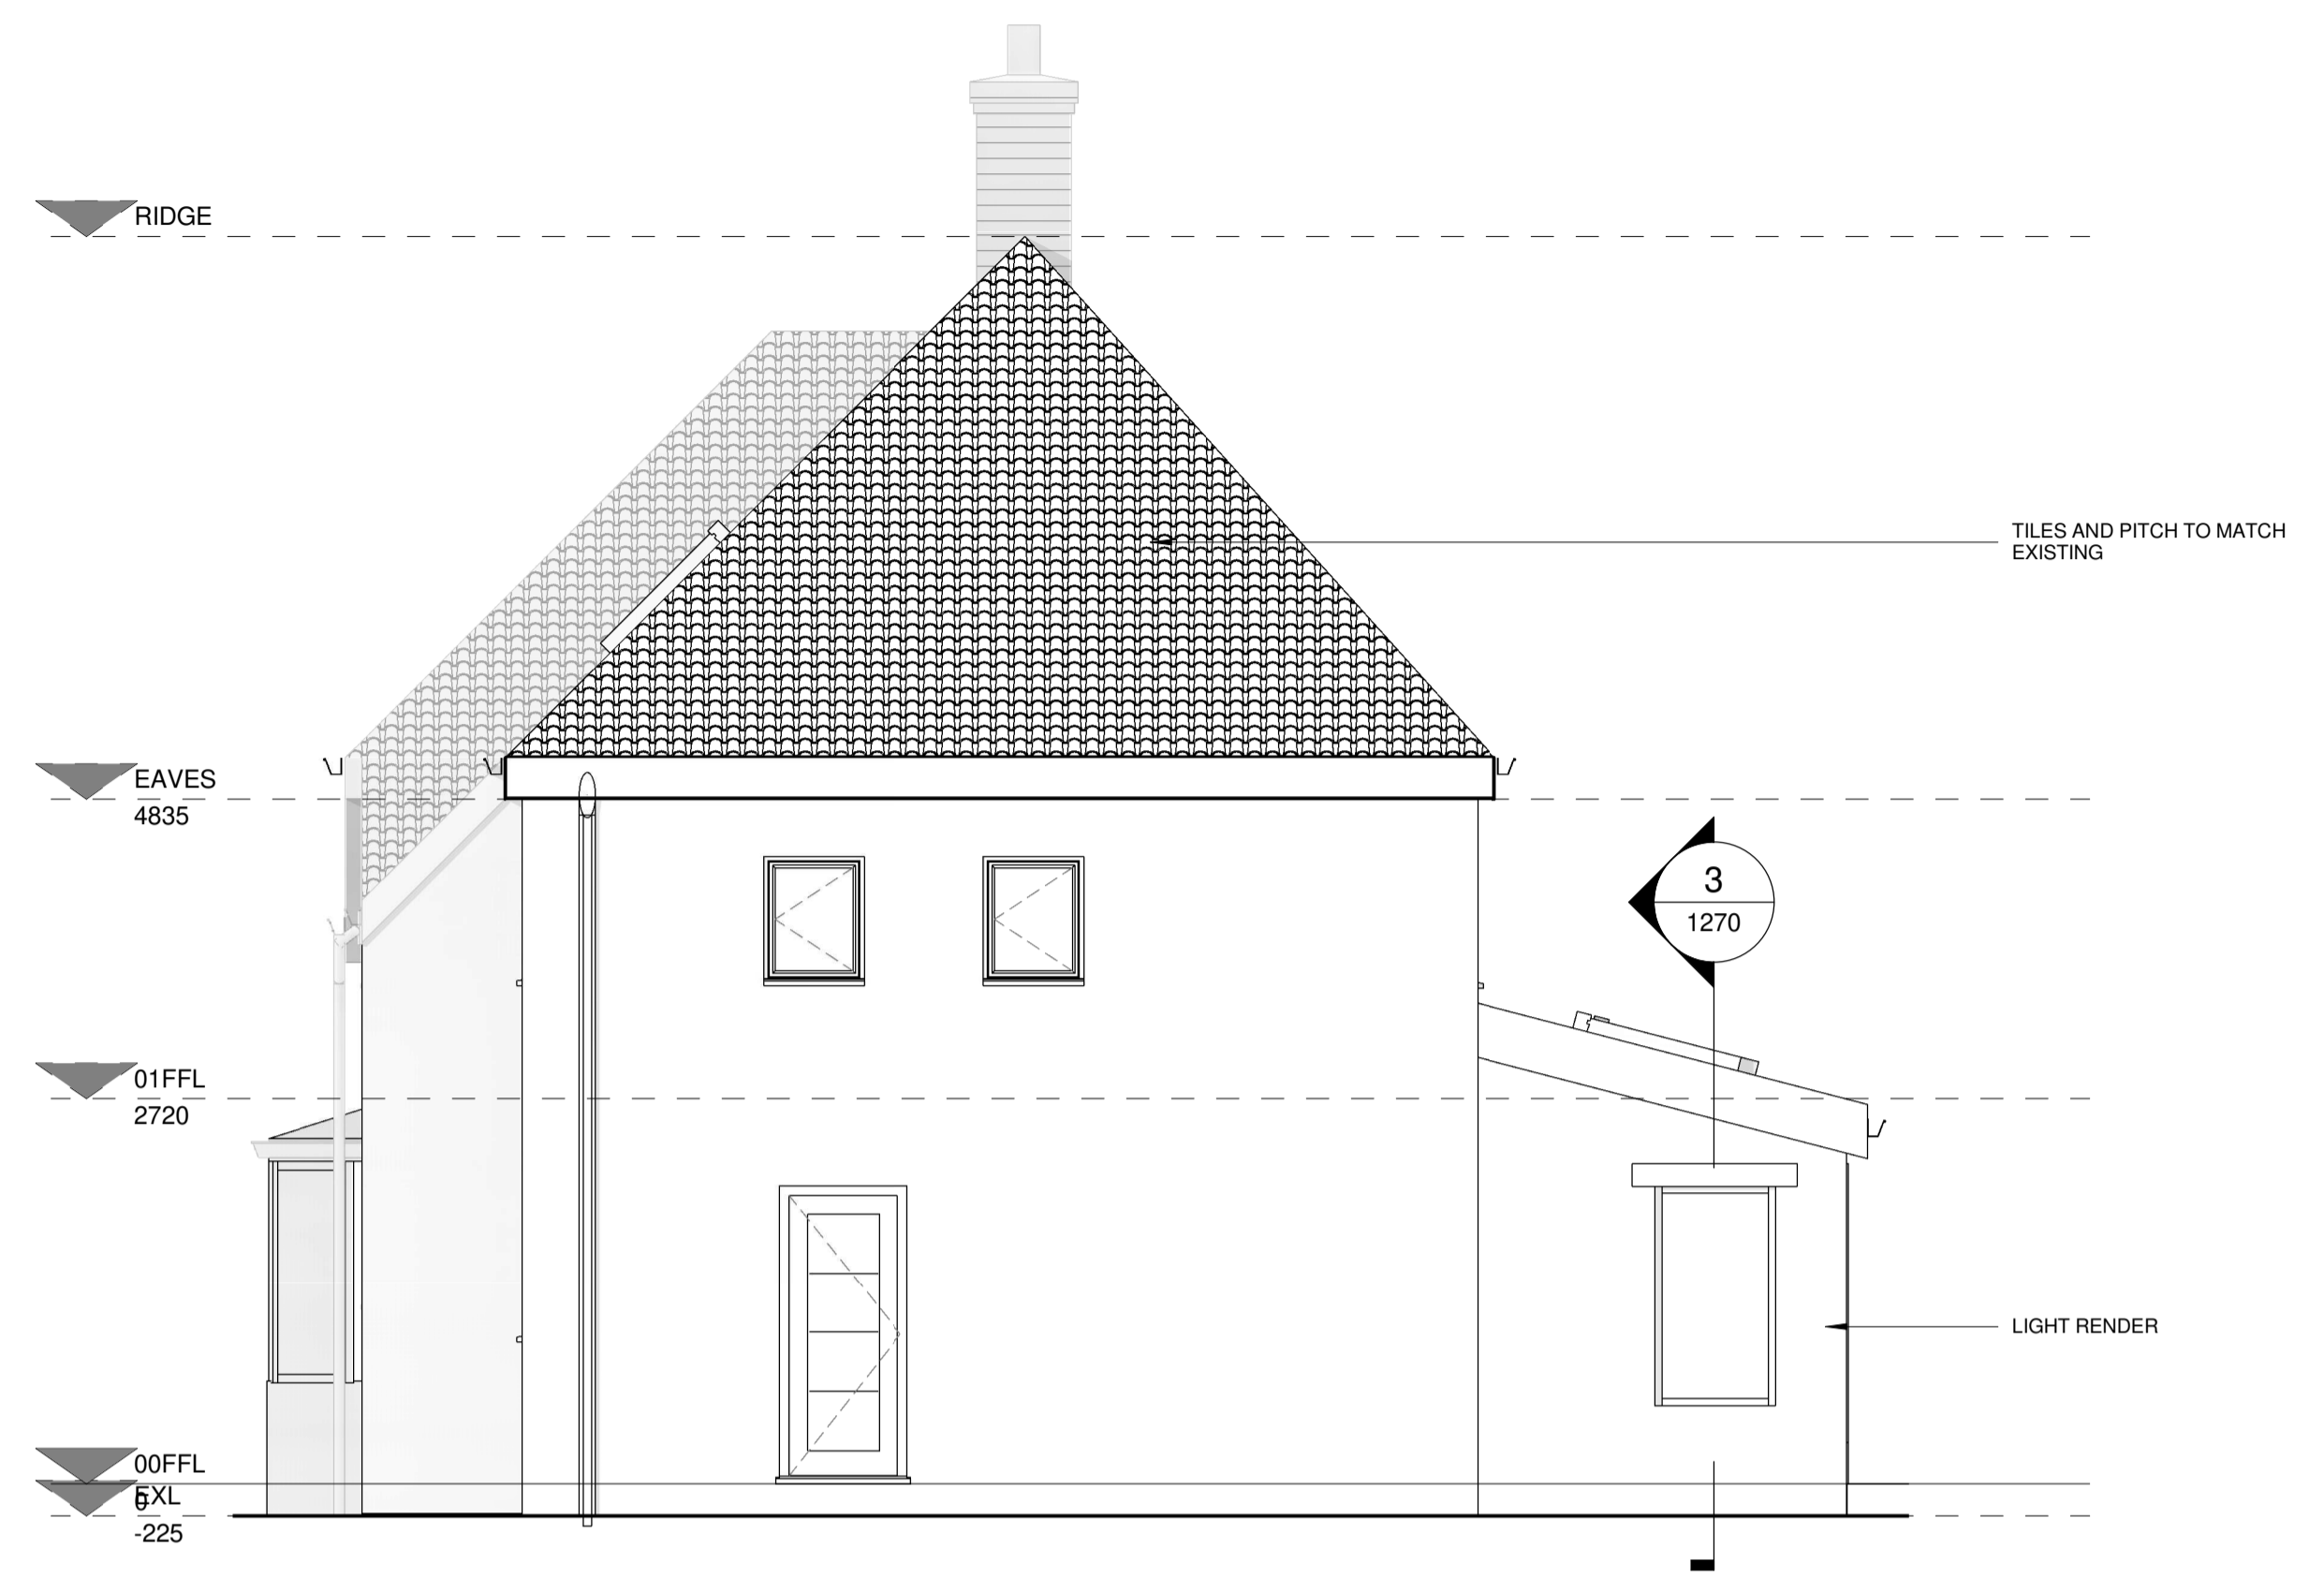

1 PROPOSED SIDE ELEVATION
1250 1:50

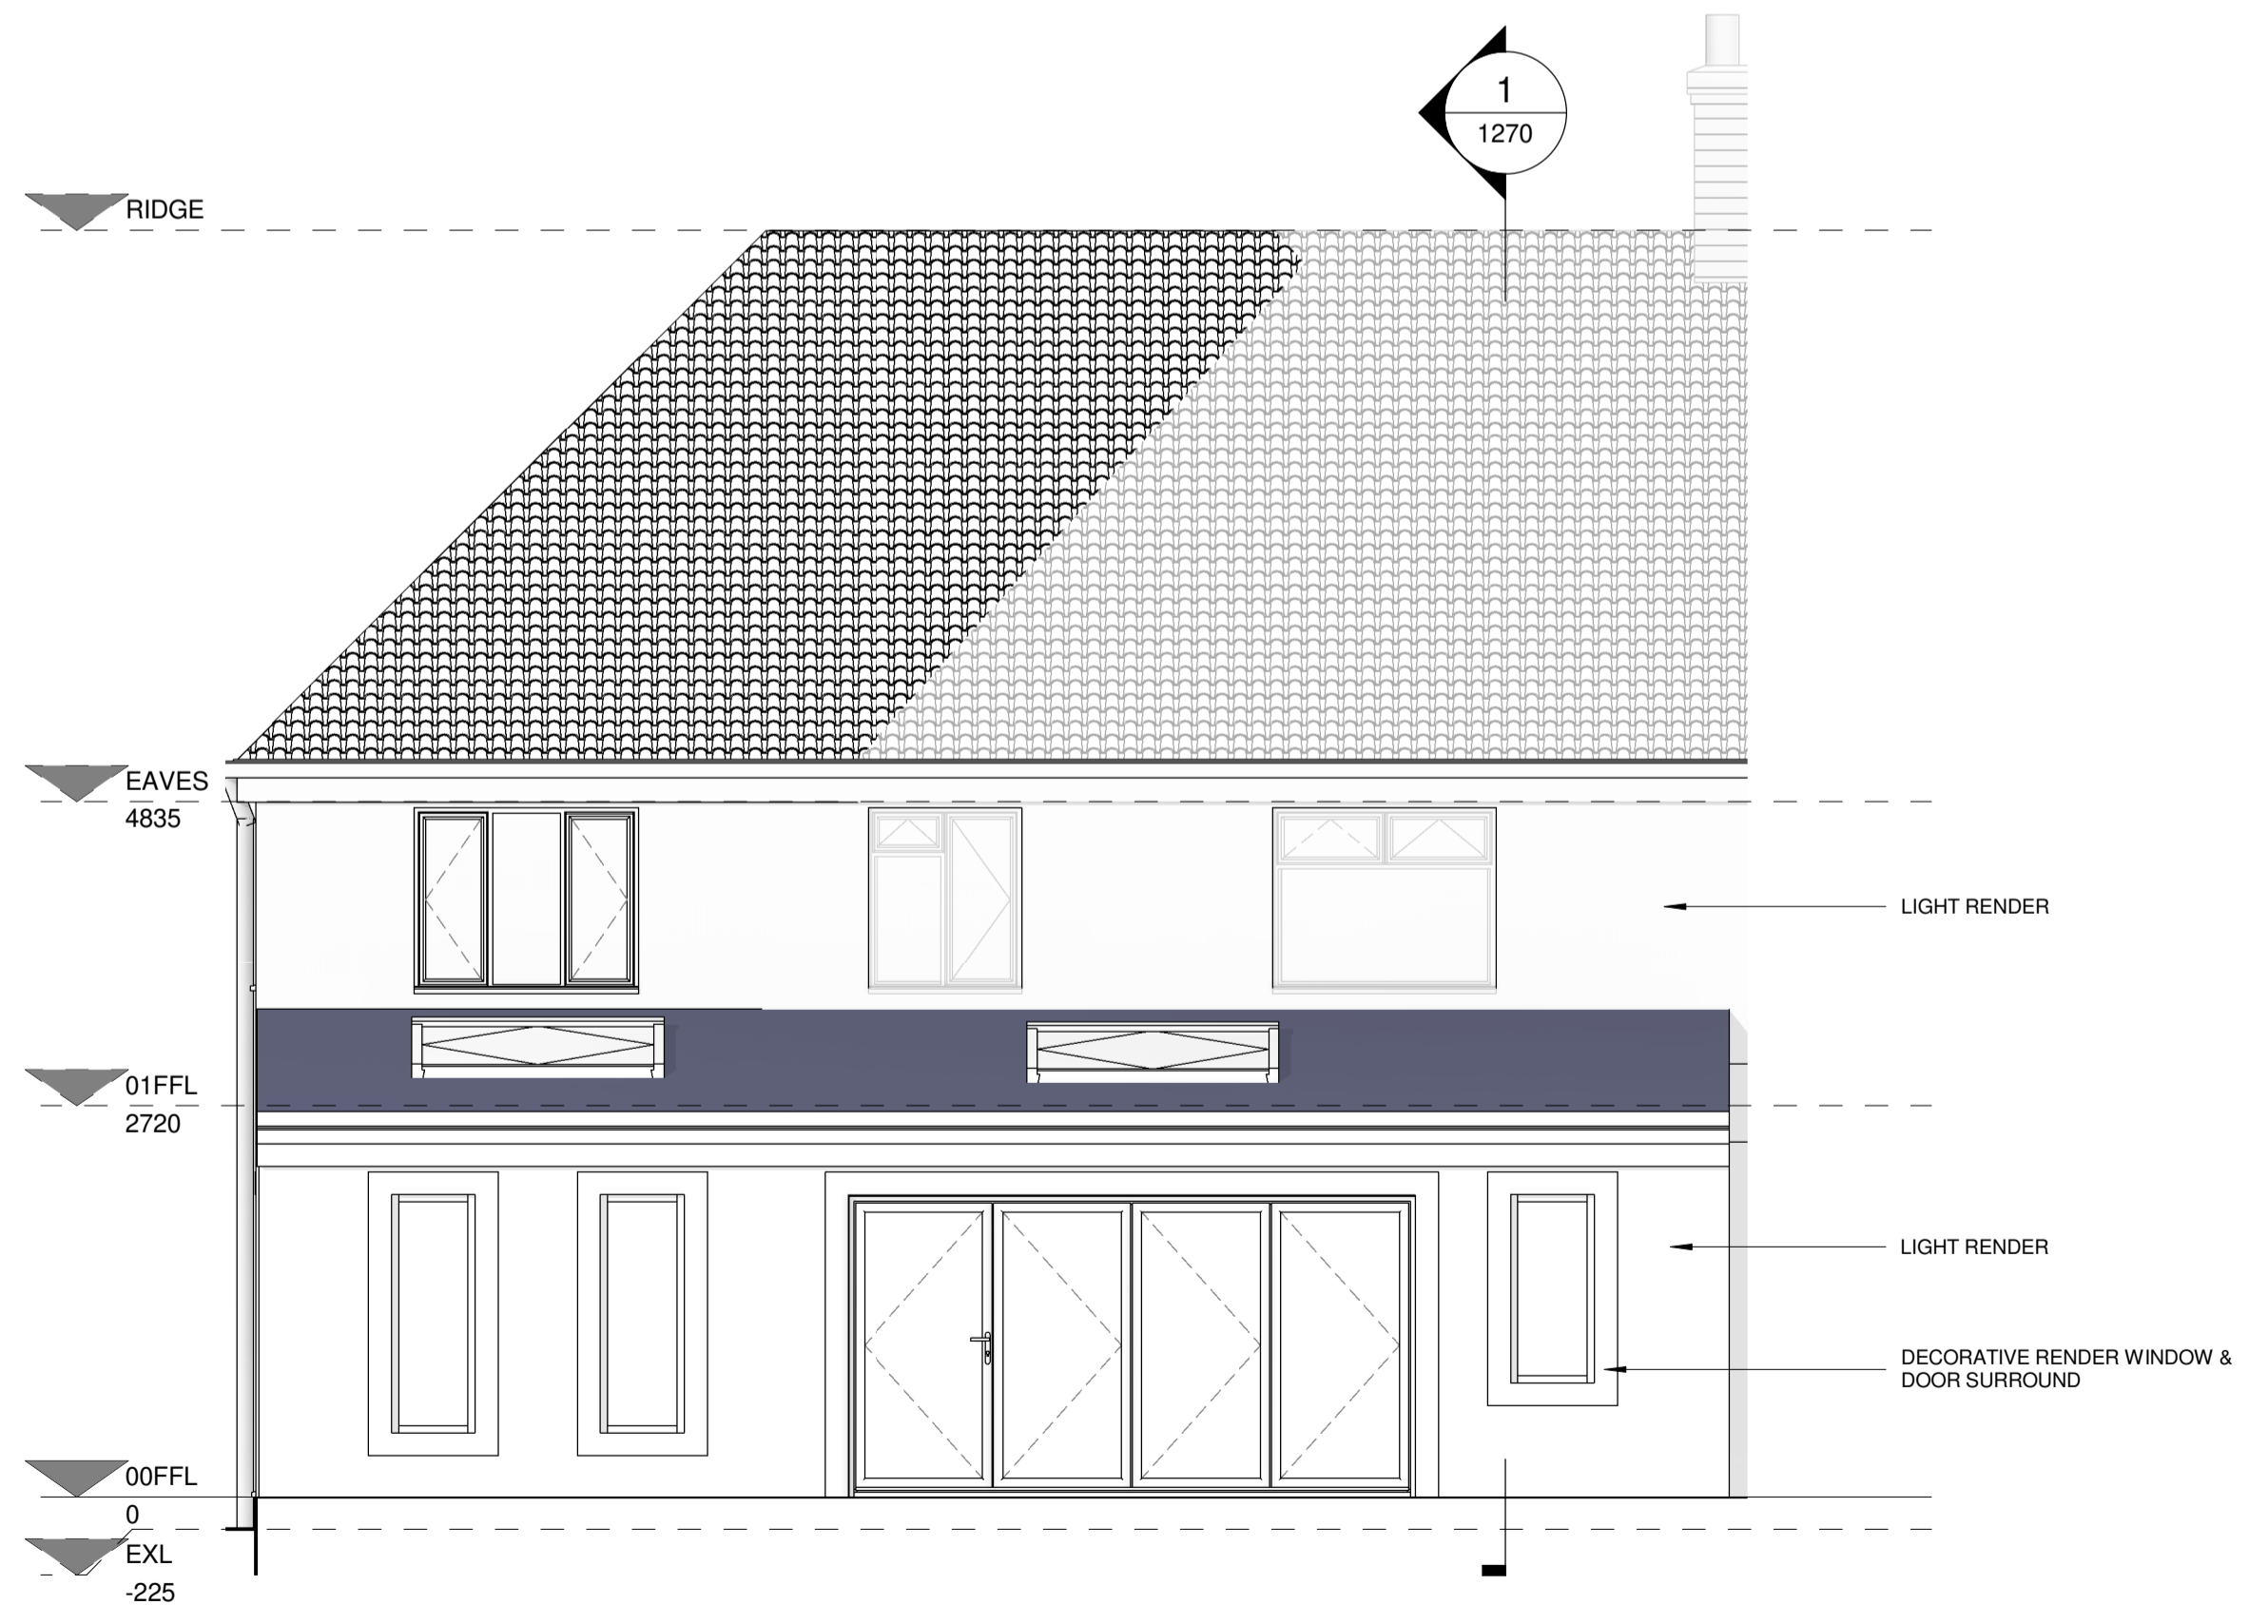

2 PROPOSED REAR ELEVATION
1250 1:50

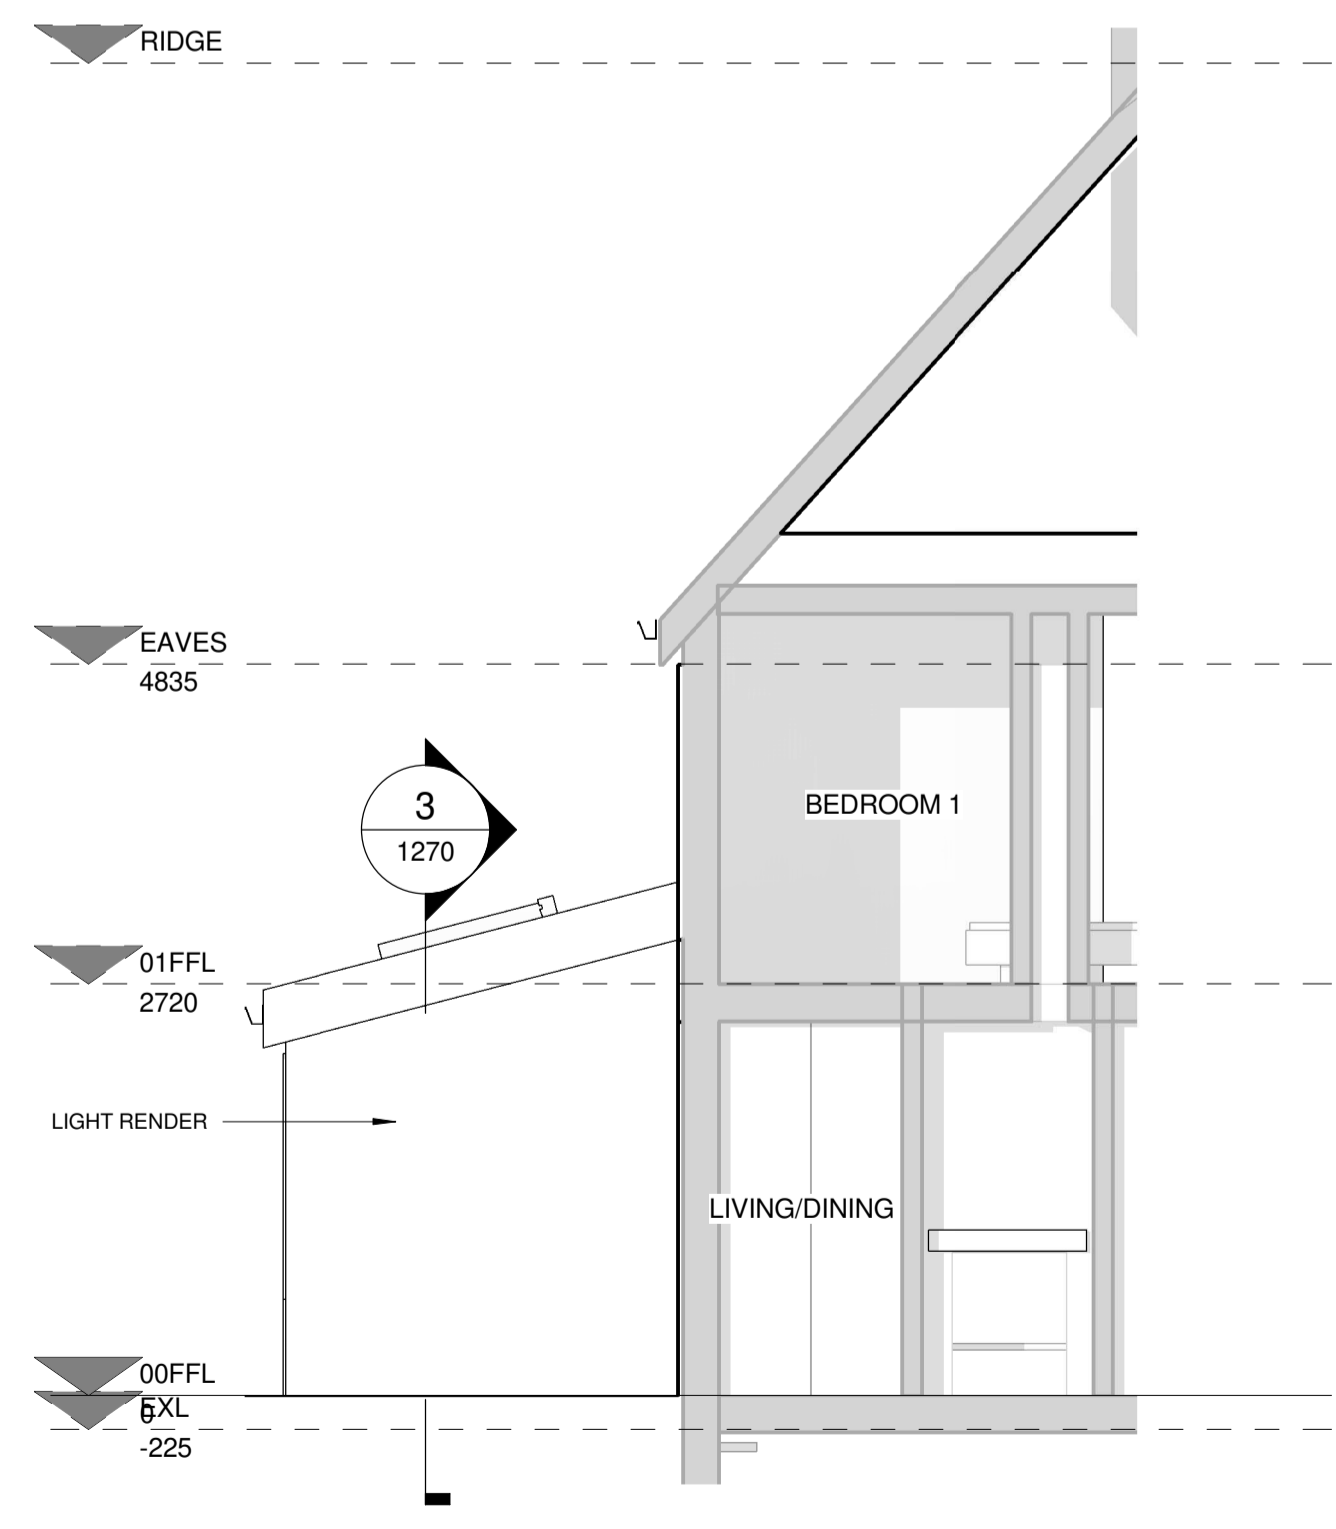

4 PROPOSED EXTENSION SIDE ELEVATION
1250 1:50



6 PROPOSED EXTERNAL PERSPECTIVES
1250

REV	DESCRIPTION	DATE
B	COST AMENDMENTS	23.06.23
A	ISSUED FOR PLANNING	21.04.23

ARCH HIVE
e.info@archhive.co www.archhive.co t.0208 123 6003

PROJECT STAGE
PLANNING

PROJECT TITLE
14 MALMAINS DRIVE

CLIENT
DAVID & EMMA JARMAN

SCALE	DRWN	CHKD	REV	TITLE
1:50	A1	B		PROPOSED ELEVATIONS
				PROJECT NUMBER A056
				DRAWING NUMBER 1250
				DATE 21.04.23